



F.A.I. RTE.	SECTION	COUNTY	TOTAL SHEETS NO.	SHEET NO.
74*	**	TAZEWELL	1366	1184
STA. 99+890		TO STA. 99+910		
FED. ROAD DIST. NO.		ILLINOIS FED. AID PROJECT		
* WASHINGTON STREET				
** 90-11R-2, 90-13, 14, 14-1R-1				

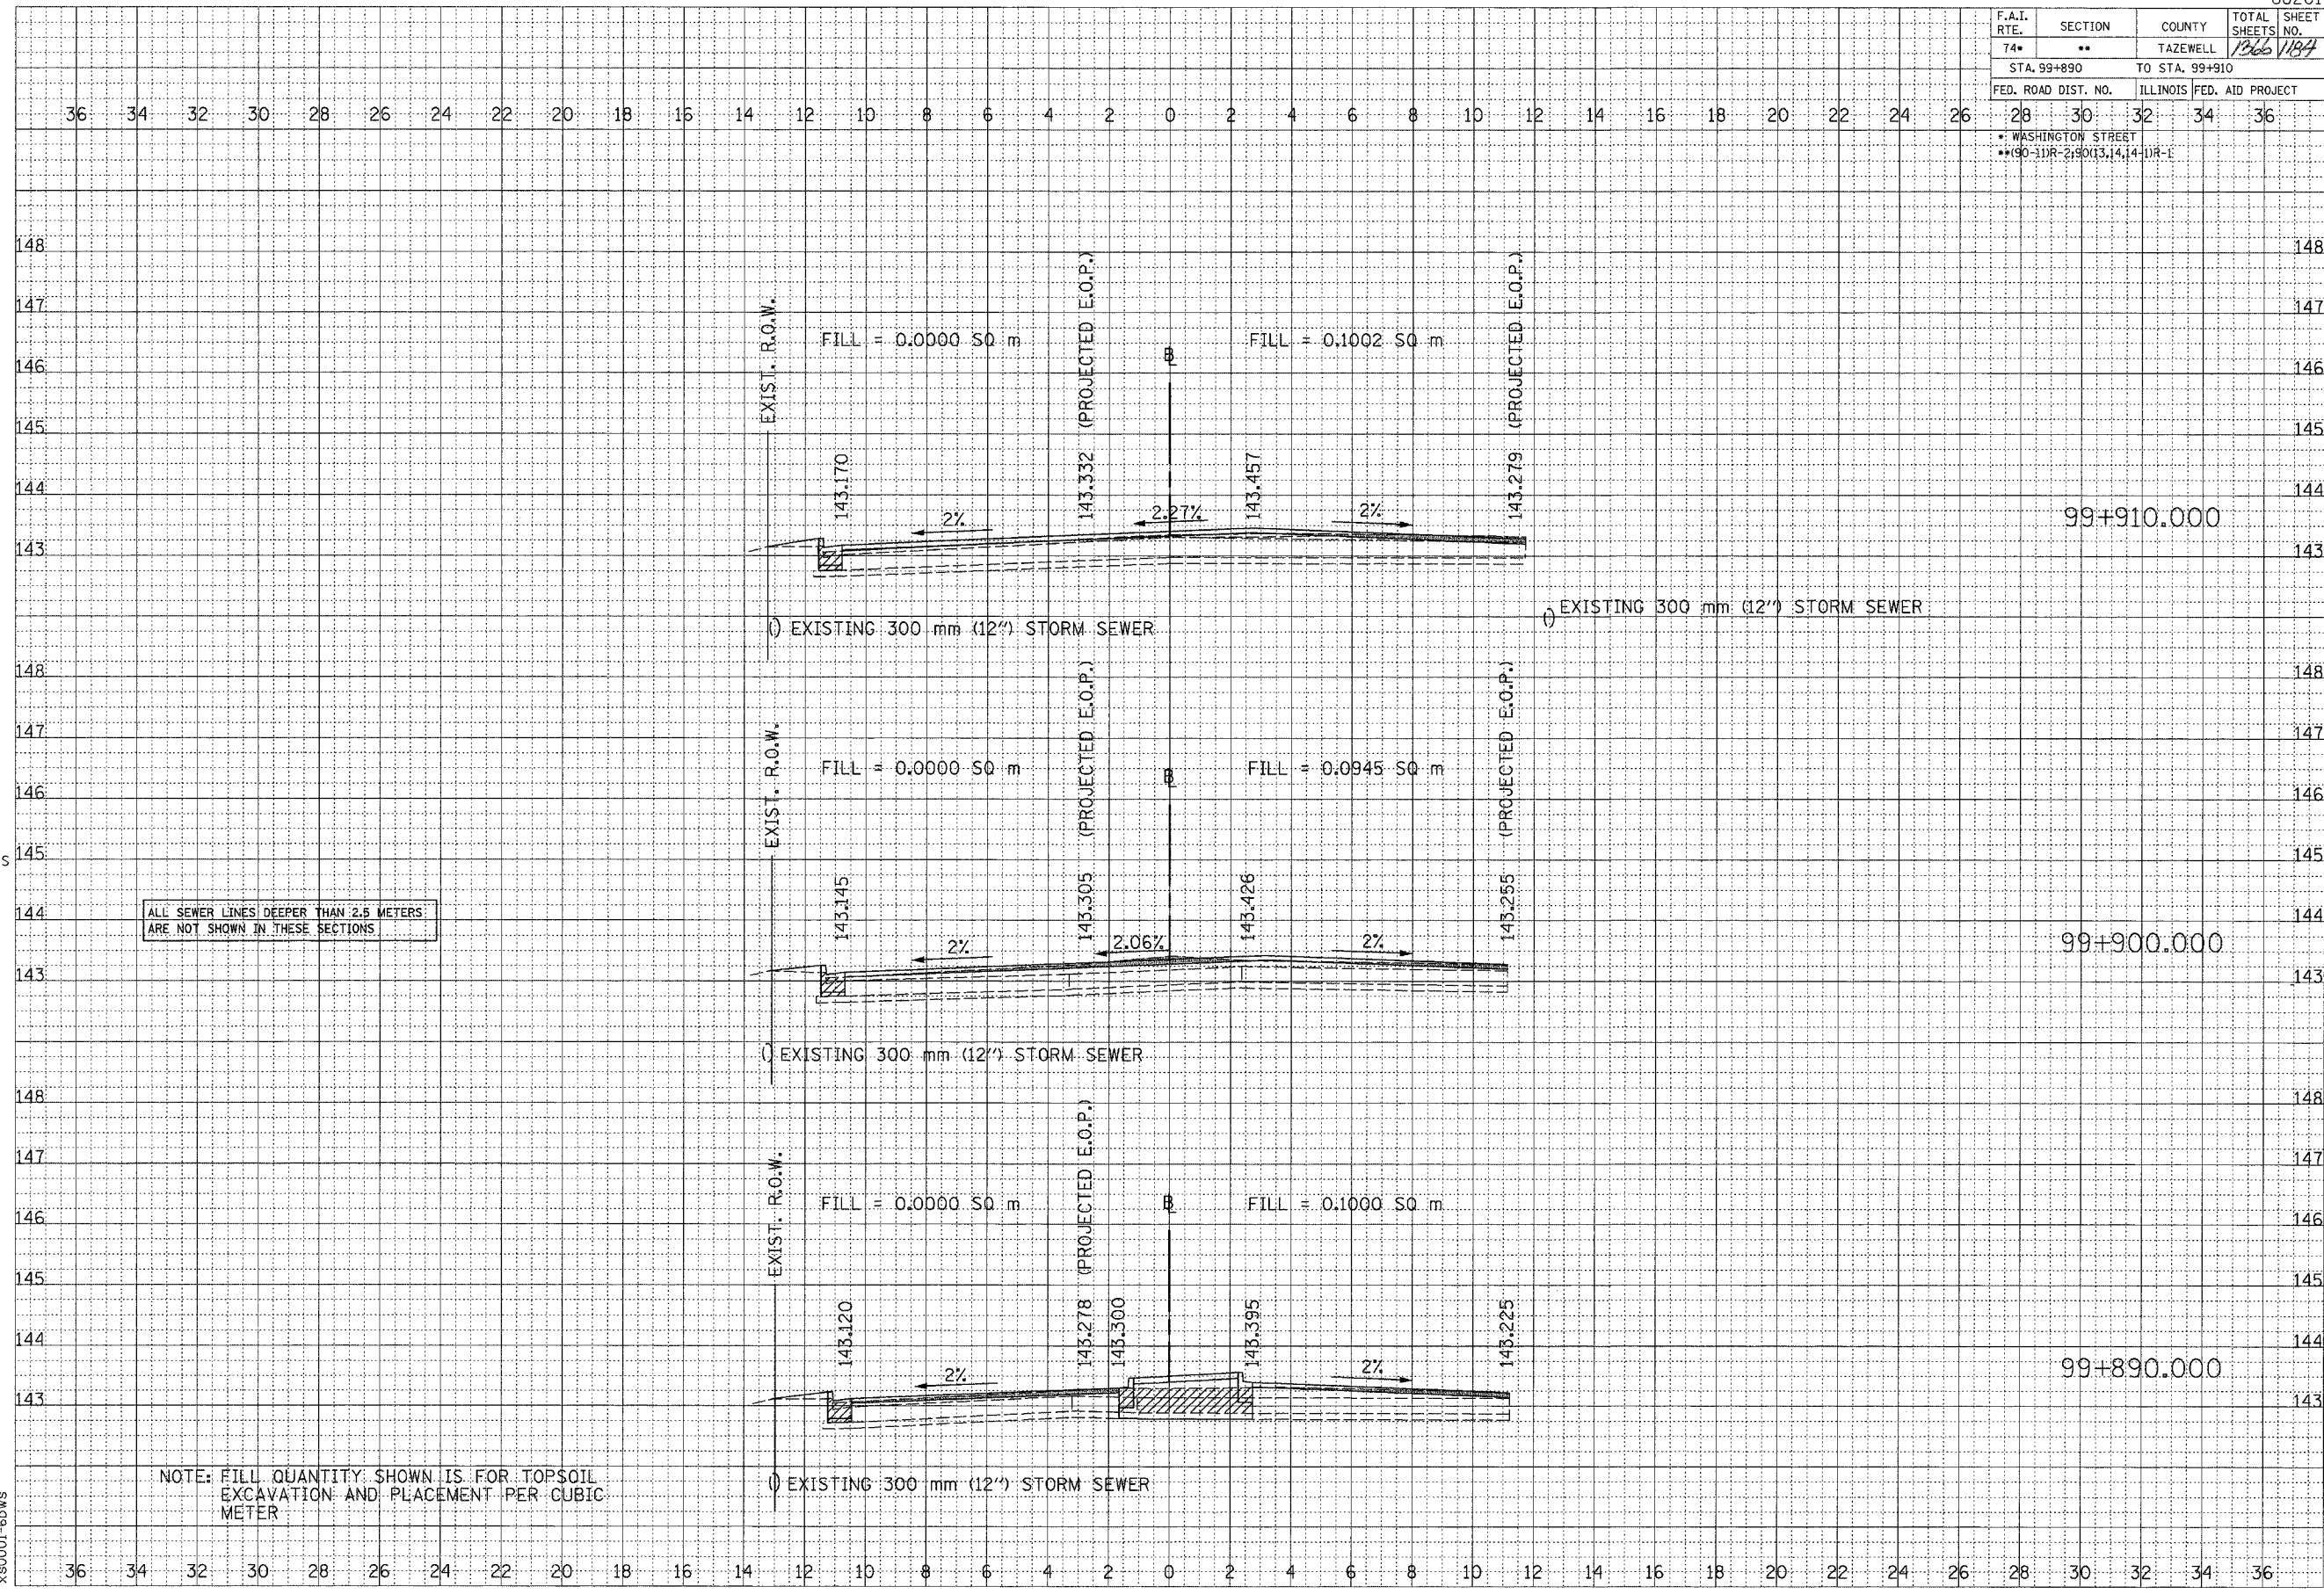

ALL SEWER LINES DEEPER THAN 2.5 METERS ARE NOT SHOWN IN THESE SECTIONS.

NOTE: FILL QUANTITY SHOWN IS FOR TOPSOIL EXCAVATION AND PLACEMENT PER CUBIC METER

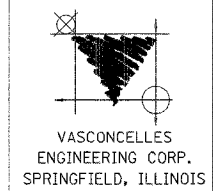

BY	DATE

BY	DATE

SCALE  
H 1: 100  
V 1: 50

xs0001-6dws

WASHINGTON STREET

CONTRACT 11: PLAN SET 2 OF 3 PRE-FINAL 02/02/04 VEC 42 OF 53 JOB NO. 751-001 VASCONCELLES ENGINEERING CORP. DESIGN FIRM REGISTRATION 184-002107