



F.A.I. RTE.	SECTION	COUNTY	TOTAL SHEETS NO.	SHEET NO.
74*	**	TAZEWELL	1366	1189
STA. 100+020		TO STA. 100+030		
FED. ROAD DIST. NO.		ILLINOIS FED. AID PROJECT		
28 30		32 34 36		
* WASHINGTON STREET				
** (90-111R-2; 90(13,14,14-1)R-1				

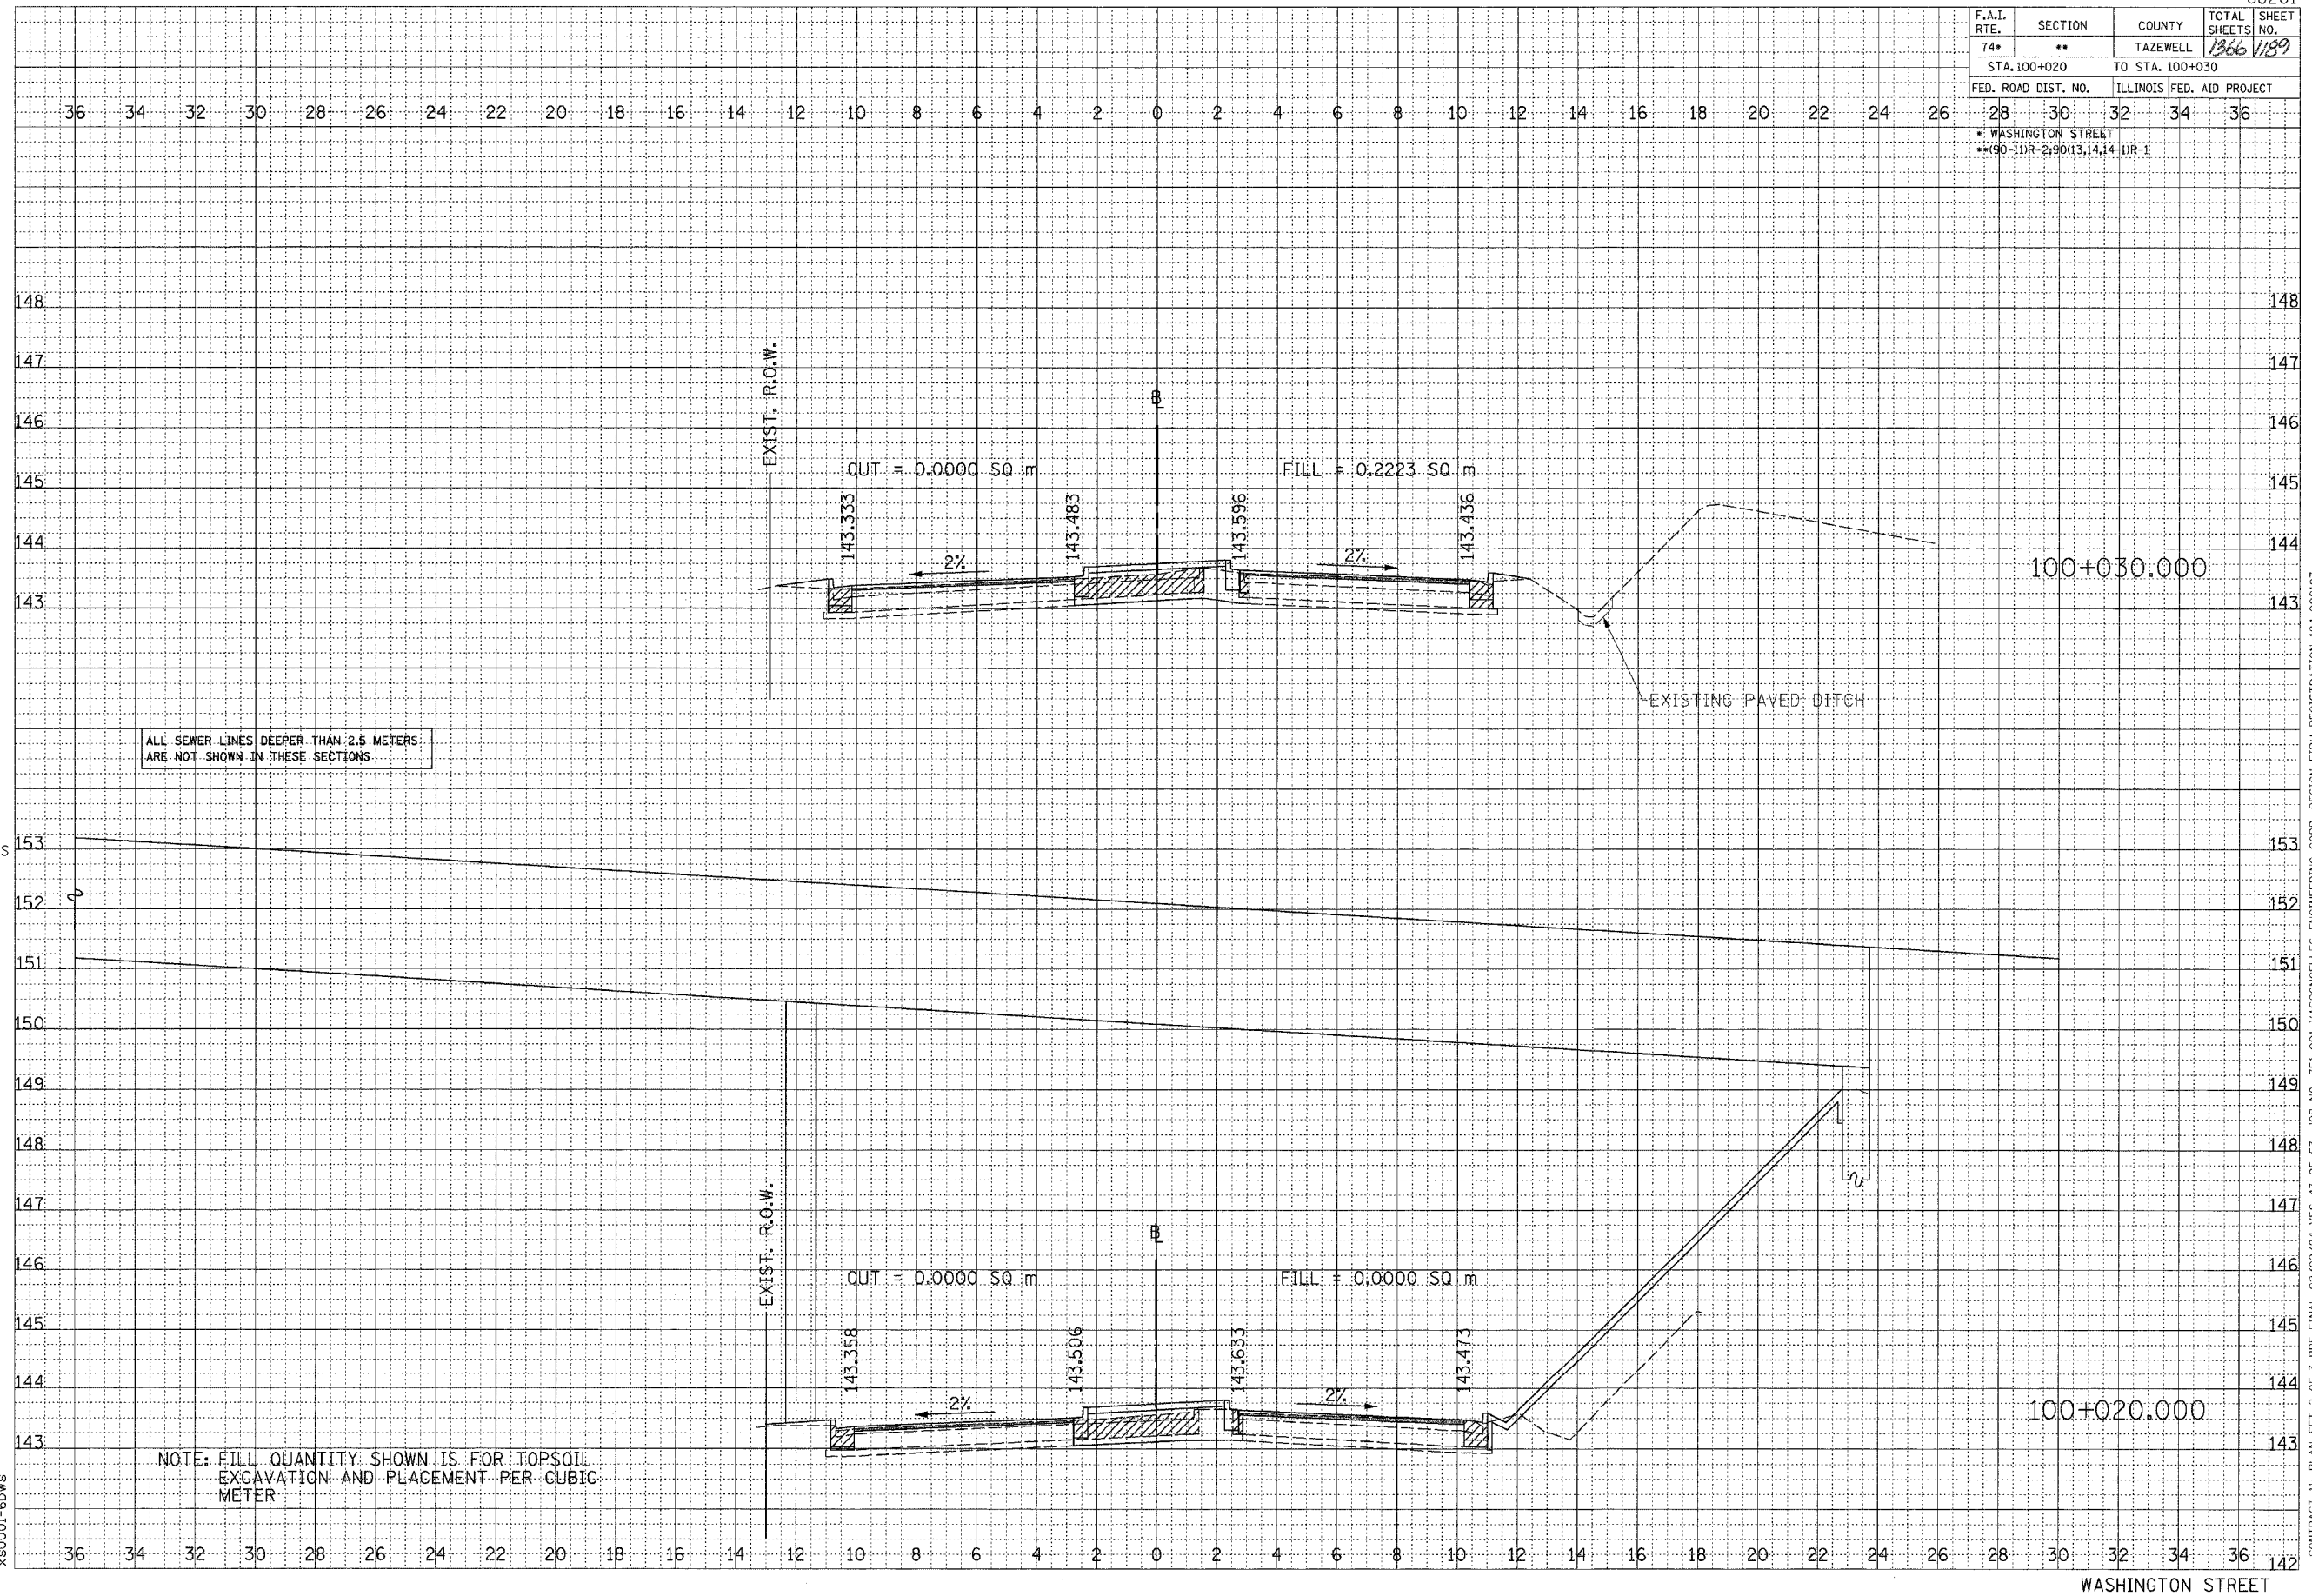

ALL SEWER LINES DEEPER THAN 2.5 METERS ARE NOT SHOWN IN THESE SECTIONS.

NOTE: FILL QUANTITY SHOWN IS FOR TOPSOIL EXCAVATION AND PLACEMENT PER CUBIC METER

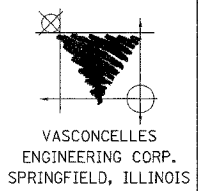

DATE	BY

DATE	BY

SCALE
H 1: 100
V 1: 50

X80001-6bws

CONTRACT 111 PLAN SET 2 OF 3 PRE-FINAL 02/02/04 VEC 47 OF 53 JOB NO. 751-001 VASCONCELLES ENGINEERING CORP. DESIGN FIRM REGISTRATION 184-002107

WASHINGTON STREET