


F.A.I. RTE.	SECTION	COUNTY	TOTAL SHEETS NO.	SHEET NO.
74*	**	TAZEWELL	1366	192
STA. 100+080		TO STA. 100+100		
FED. ROAD DIST. NO.		ILLINOIS FED. AID PROJECT		
28	30	32	34	36
* WASHINGTON STREET				
** (90-111R-2) 90(13,14,14-1)R-1				

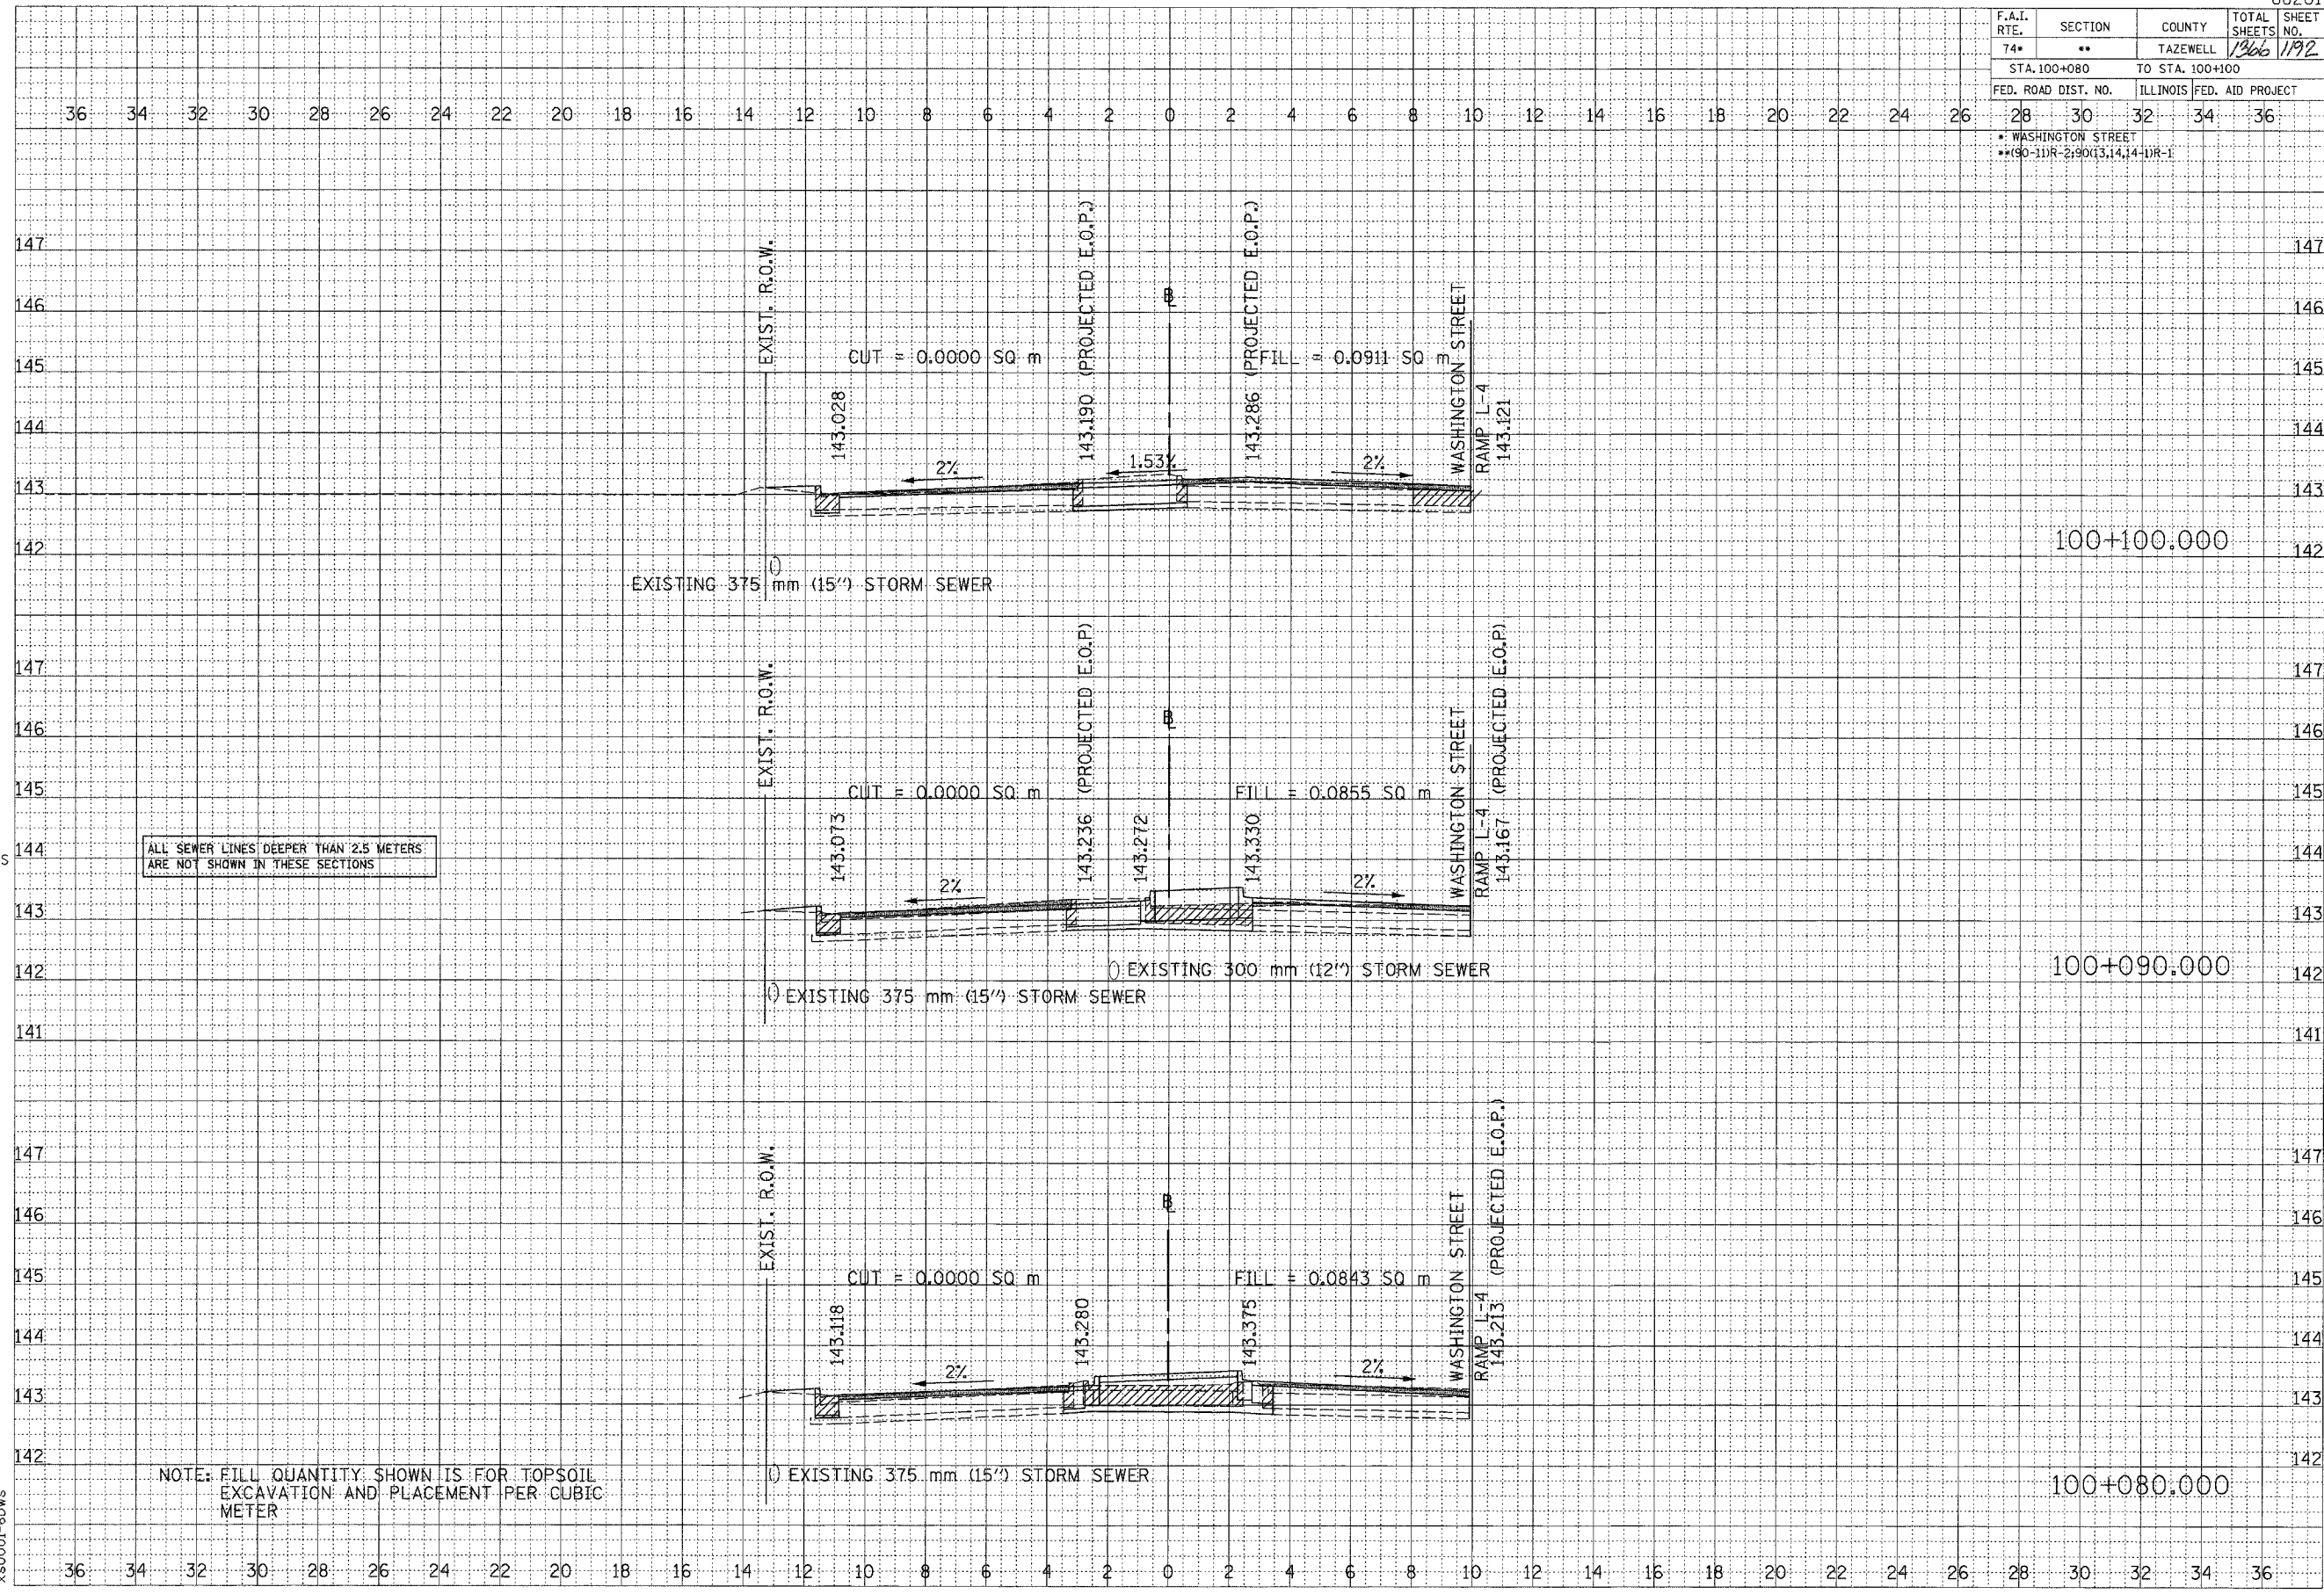

ALL SEWER LINES DEEPER THAN 2.5 METERS ARE NOT SHOWN IN THESE SECTIONS

NOTE: FILL QUANTITY SHOWN IS FOR TOPSOIL EXCAVATION AND PLACEMENT PER CUBIC METER



VASCONCELLES ENGINEERING CORP. SPRINGFIELD, ILLINOIS

DATE	BY

DATE	BY

SCALE  
H 1:100  
V 1:50

x80001-6dws

CONTRACT 11: PLAN SET 2 OF 3 PRE-FINAL 02/02/04 VEC 50 OF 53, JOB NO. 751-001 VASCONCELLES ENGINEERING CORP. DESIGN FIRM REGISTRATION 184-002107