


BLACK ON YELLOW
EXIT ↓ ONLY
 EXISTING COMPOSITE TEMPORARY SIGN OVERLAY COVERING "1/2 MILE" ON EXISTING SIGN TRUSS.

EXISTING SIGN MOUNTED ON TRUSS AT STATION 7+015.900


MATCH LINE STA. 6+900

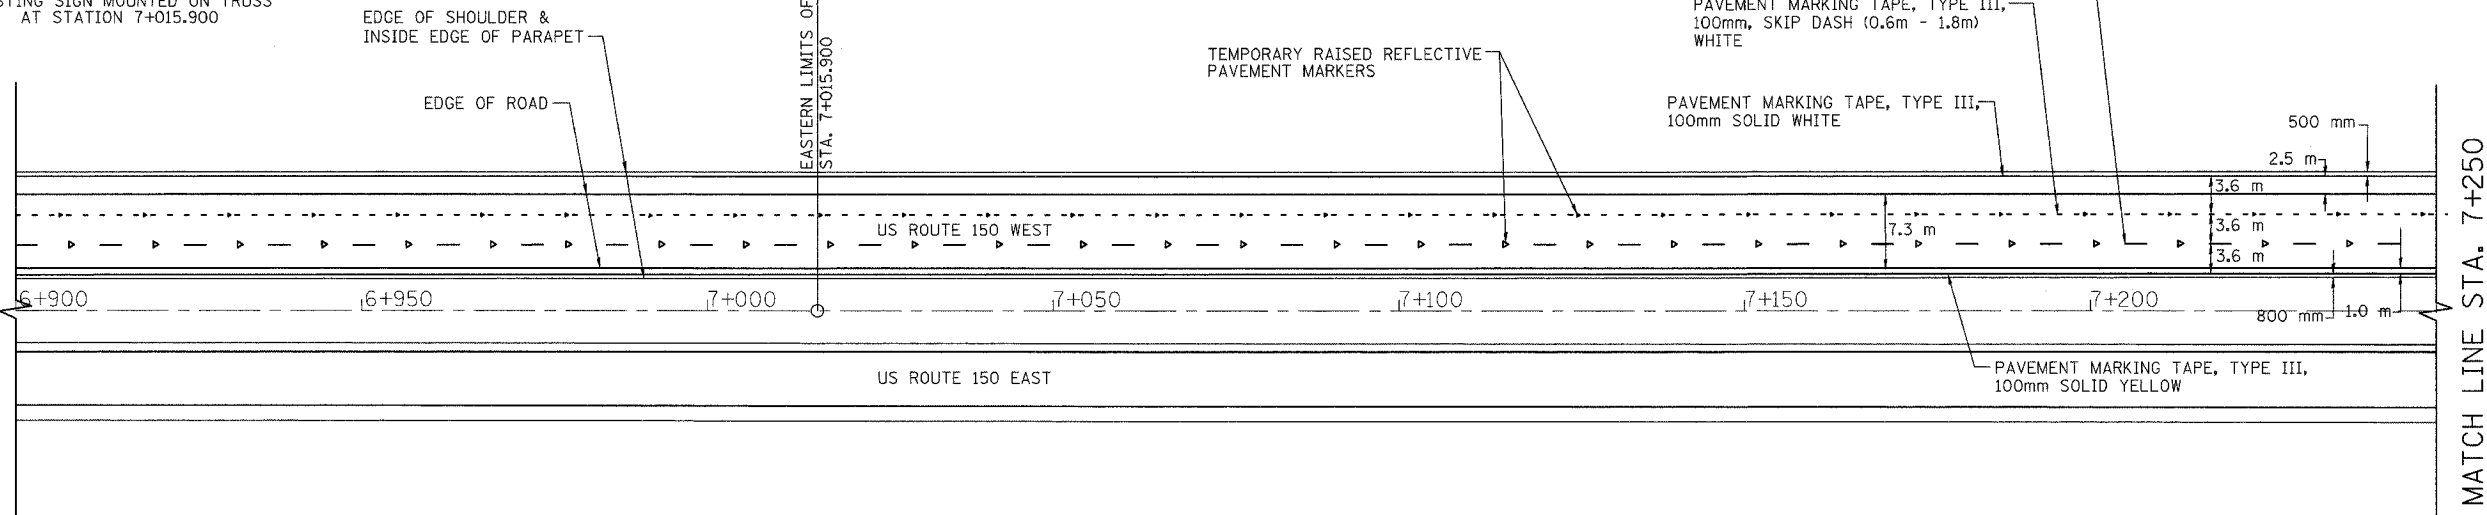

F.A. RTE.	SECTION	COUNTY	TOTAL SHEETS	SHEET NO.
		PEORIA/TAZEWELL	1366	1204
STA. 6+900		TO STA. 7+500		
FED. ROAD DIST. NO. 8		ILLINOIS FED. AID PROJECT		

CONTRACT #68201
 MCCLUGGAGE MOT PLANS
 PRE-STAGE 3 TO STAGE 3B
 SHEET 4 OF 10


MATCH LINE STA. 7+250

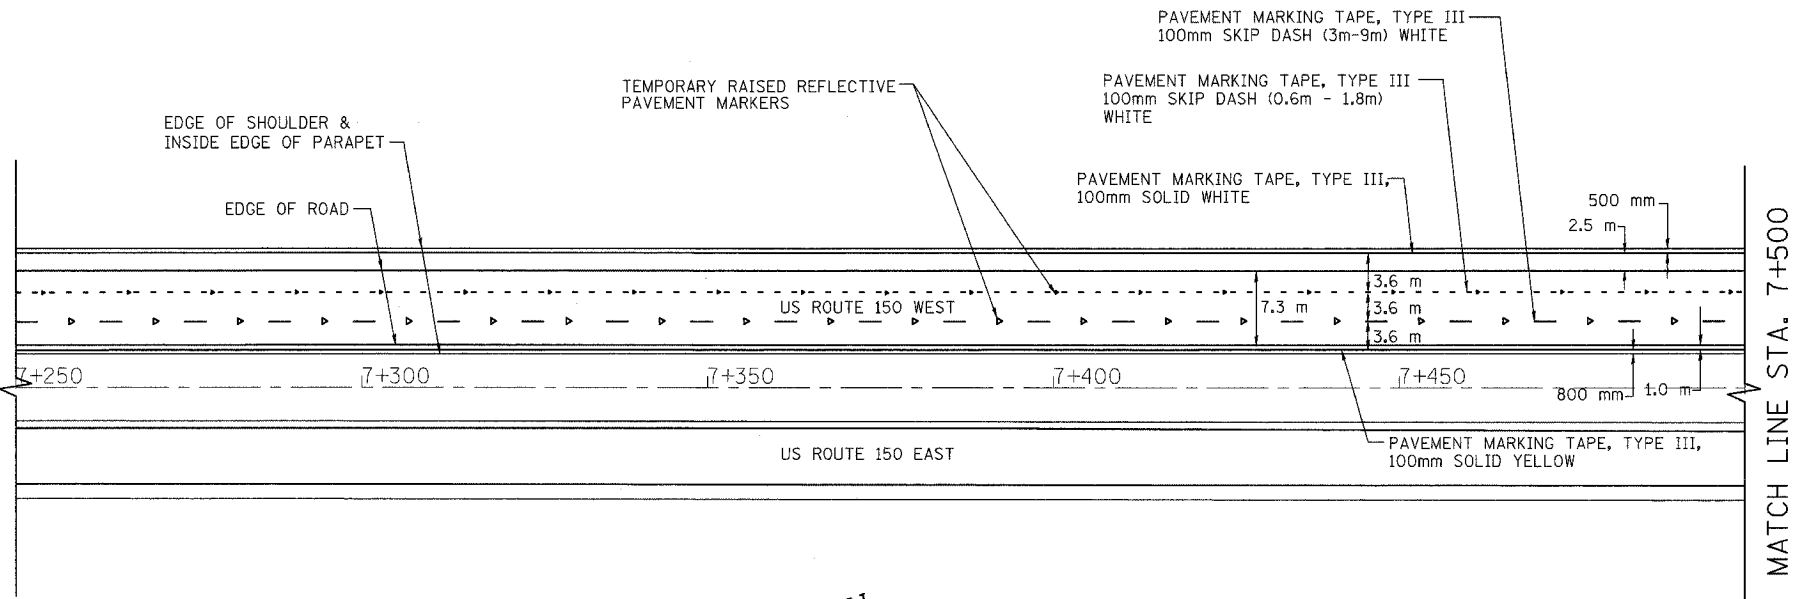

SHEET NO: 4 OF 10
 APPLICABLE TO: CONTRACT #68201 - PRE-STAGE 3 TO STAGE 3B
 PURPOSE OF SHEET: THIS SHEET DEPICTS THE TEMPORARY SIGNING AND STRIPING WHICH WAS PLACED DURING CONTRACT #68195. THIS TEMPORARY CONFIGURATION SHALL REMAIN FROM PRE-STAGE 3 TO STAGE 3B OF CONTRACT #68201

NOTE:
 THE EXISTING TEMPORARY SIGNING AND STRIPING FOR THE THREE-LANE CONFIGURATION SHALL BE MAINTAINED BY CONTRACT #68201 FROM PRE-STAGE 3 TO STAGE 3B, AND SHALL BE INCLUDED WITHIN THE LUMP SUM PAY ITEM FOR TRAFFIC CONTROL AND PROTECTION (SPECIAL).

LI LIN ENGINEERING, LTD. CONSULTING ENGINEERS
 210 WEST CHESTNUT, CHATHAM, IL 62629
 PHONE: (217)-483-4168 FAX: (217)-483-4706

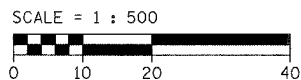

REVISIONS		ILLINOIS DEPARTMENT OF TRANSPORTATION TRAFFIC CONTROL PLAN STRIPING DETAILS US 150 MCCLUGGAGE BRIDGE PEORIA & TAZEWELL COUNTIES PRE-STAGE 3 TO STAGE 3B
NAME	DATE	

SCALE = 1:500
 DATE: 11/04
 DRAWN BY: FML
 CHECKED BY: IYL