


F.A.I. RTE.	SECTION	COUNTY	TOTAL SHEETS	SHEET NO.
74	*	TAZEWELL	1366	1230
STA.	TO STA.			
FED. ROAD DIST. NO.	ILLINOIS	FED. AID PROJECT		
* (90-11R-2) 9013, 14, 14-DR-1				
CONTRACT NO. 68201				

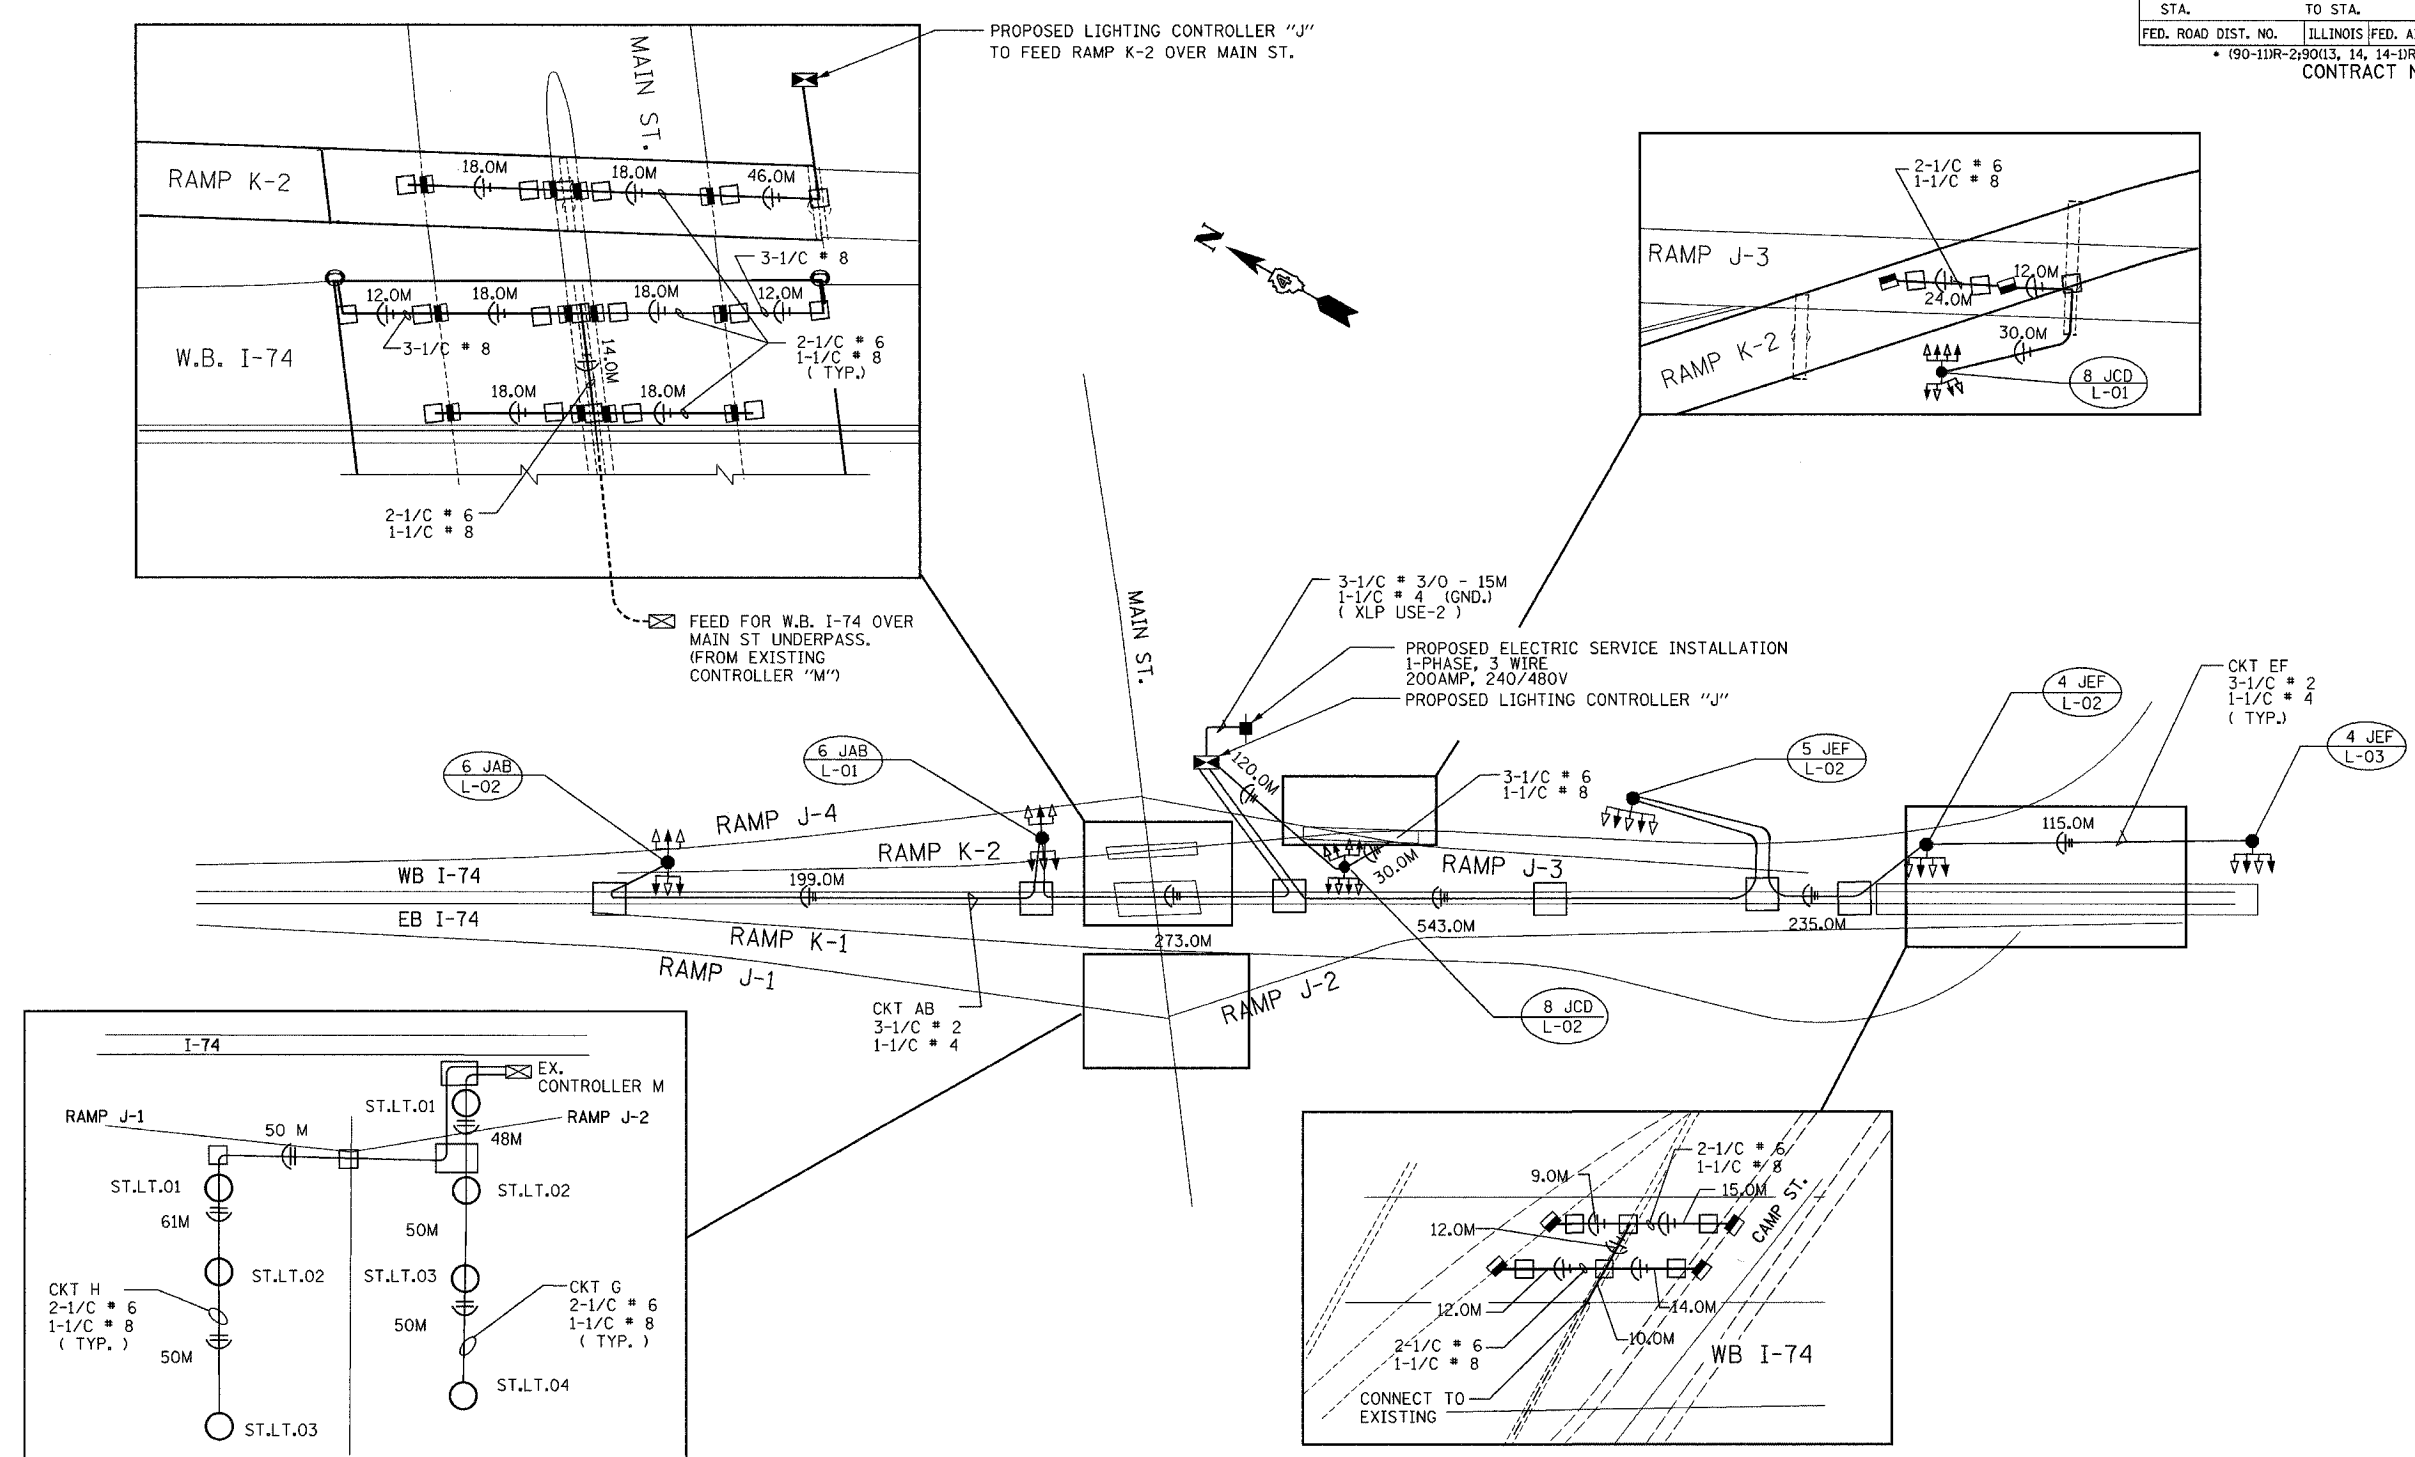

12/20/2004 12:44:25 PM m:\pco\1357\3\lighting\74\contract\1110101\74t4wlr\mradan

BILL OF MATERIAL-THIS SHEET

PAY ITEM	UNIT	QTY.
ELECTRIC CABLE IN CONDUIT, 600V (XLP-TYPE USE) 1/C # 8	METER	436.0
ELECTRIC CABLE IN CONDUIT, 600V (XLP-TYPE USE) 1/C # 6	METER	628.0
ELECTRIC CABLE IN CONDUIT, 600V (XLP-TYPE USE) 1/C # 4	METER	1450.0
ELECTRIC CABLE IN CONDUIT, 600V (XLP-TYPE USE) 1/C # 2	METER	4305.0
ELECTRIC CABLE IN CONDUIT, 600V (XLP-TYPE USE 2) 1/C # 3/0	METER	45.0

ab alfred benesch & company
CONSULTING ENGINEERS
205 NORTH MICHIGAN AVENUE, CHICAGO, ILLINOIS 60601

REVISIONS	
NAME	DATE

LIGHTING SHEET 20 OF 41

ILLINOIS DEPARTMENT OF TRANSPORTATION

WIRING PLAN
I-74 AT N. MAIN ST.

DATE: 12/20/04

DRAWN BY DJK/MMK
CHECKED BY MKR