



F.A.I. RTE.	SECTION	COUNTY	TOTAL SHEETS	SHEET NO.
74		TAZEWELL	1366	1236
STA.	TO STA.		FED. ROAD DIST. NO.	
			ILLINOIS FED. AID PROJECT	
			• (90-11)R-2;90(13, 14, 14-1)R-1	
			CONTRACT NO. 68201	

STREET LIGHTING - BILL OF MATERIAL - THIS SHEET

PAY ITEM	UNIT	QUANTITY
REMOVAL OF EXISTING LIGHTING UNIT, SALVAGE	EACH	16
REMOVAL OF EXISTING LIGHTING UNIT, NO SALVAGE	EACH	6
POLE FOUNDATION, REMOVED	EACH	22

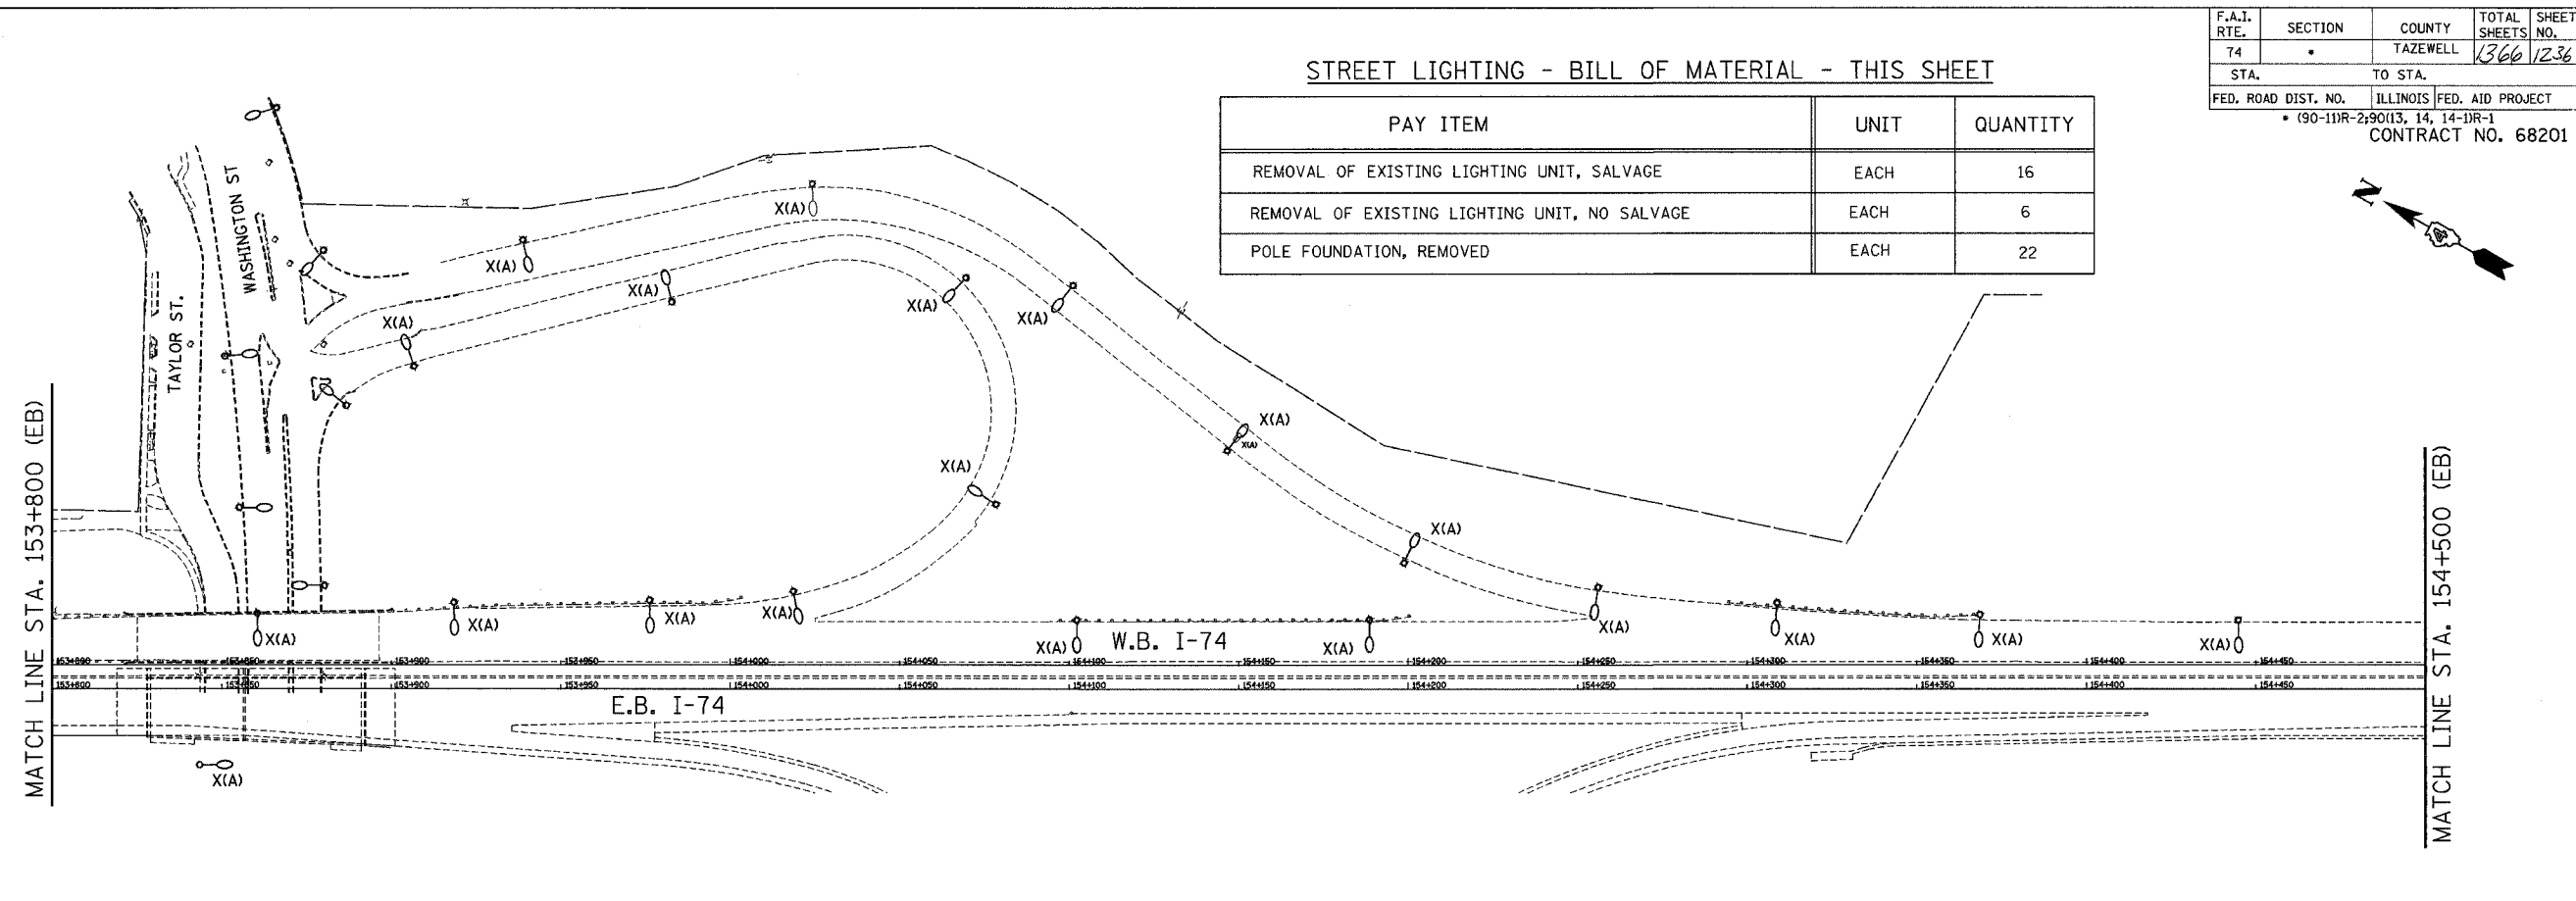

12/20/2004 12:44:33 PM \\s:\p\1357\light\plan\74\contract\111102-707-41.dwg

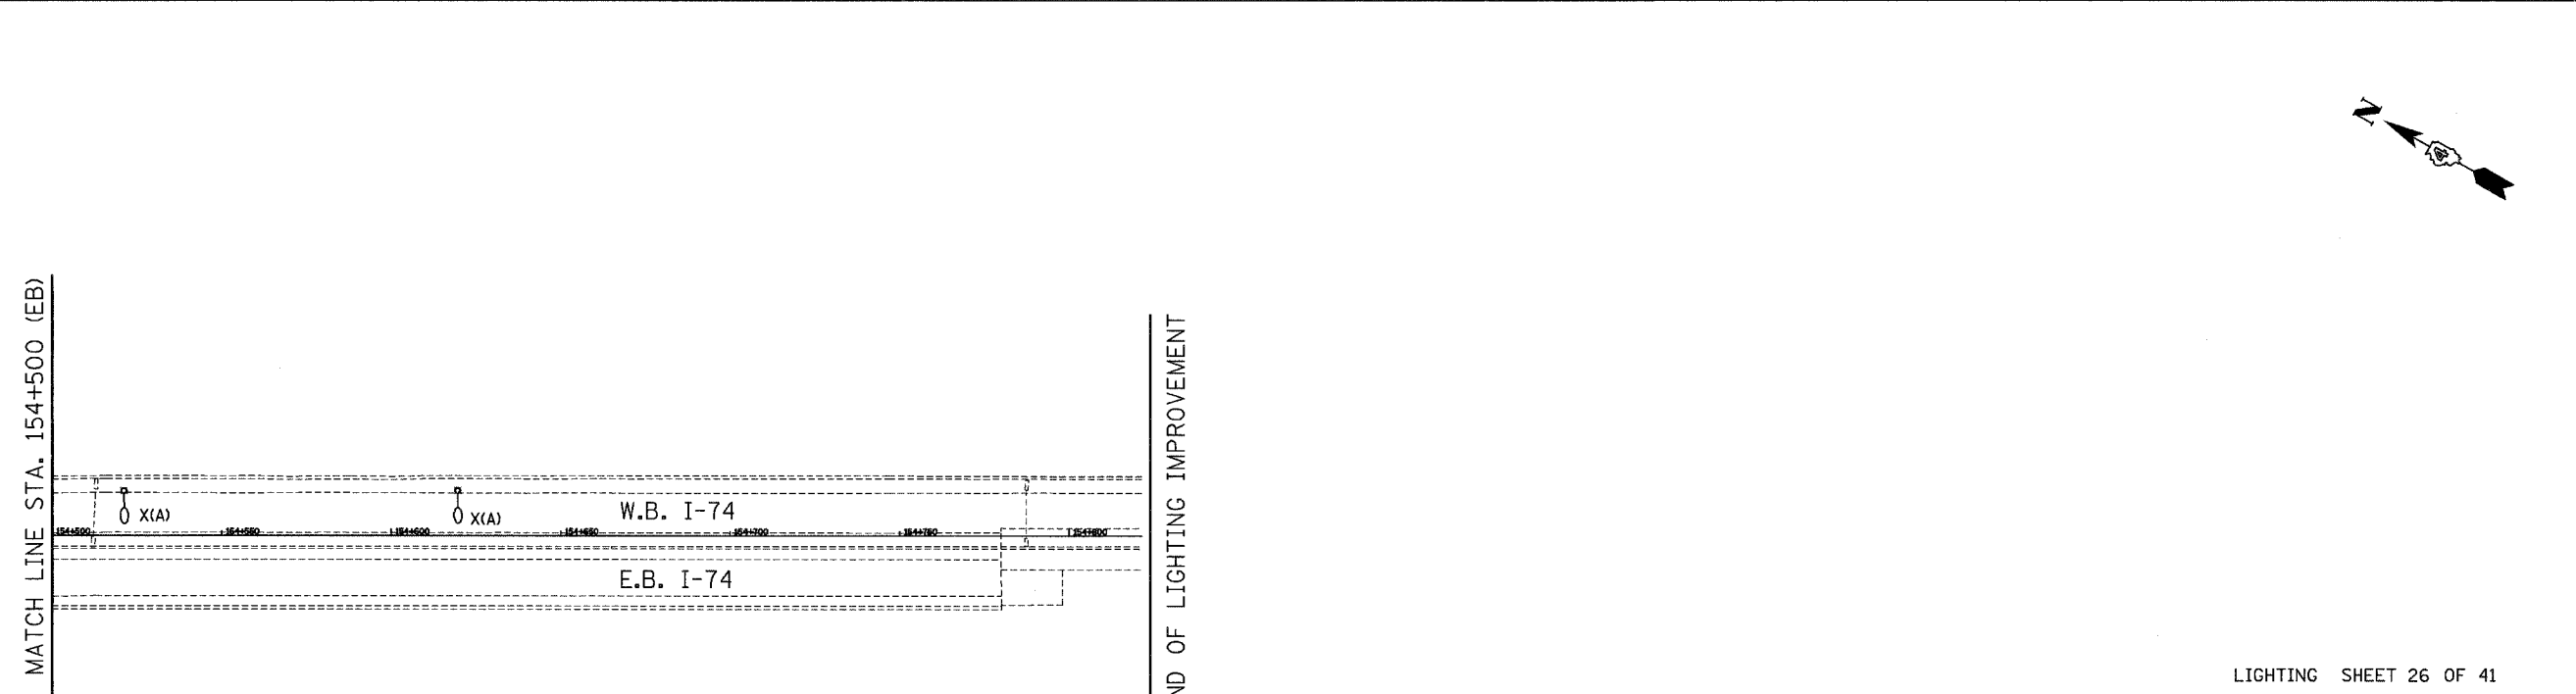

LIGHTING SHEET 26 OF 41

REVISIONS	
NAME	DATE

ILLINOIS DEPARTMENT OF TRANSPORTATION  
 LIGHTING REMOVAL PLAN  
 W.B. I-74  
 STA. 153+800 TO STA. 154+800  
 DRAWN BY DJK  
 CHECKED BY MKR  
 DATE: 12/20/04

**ab** alfred benesch & company  
 CONSULTING ENGINEERS  
 205 NORTH MICHIGAN AVENUE, CHICAGO, ILLINOIS 60601