


F.A.I. RTE.	SECTION	COUNTY	TOTAL SHEETS	SHEET NO.
74	*	TAZEWELL	1366	1273
STA. 152+700.000		TO STA. 153+000.000		
FED. ROAD DIST. NO.	ILLINOIS	FED. AID PROJECT		
* 190-111R-2;90(13,14,14-1)R-1		CONTRACT NO. 68201		

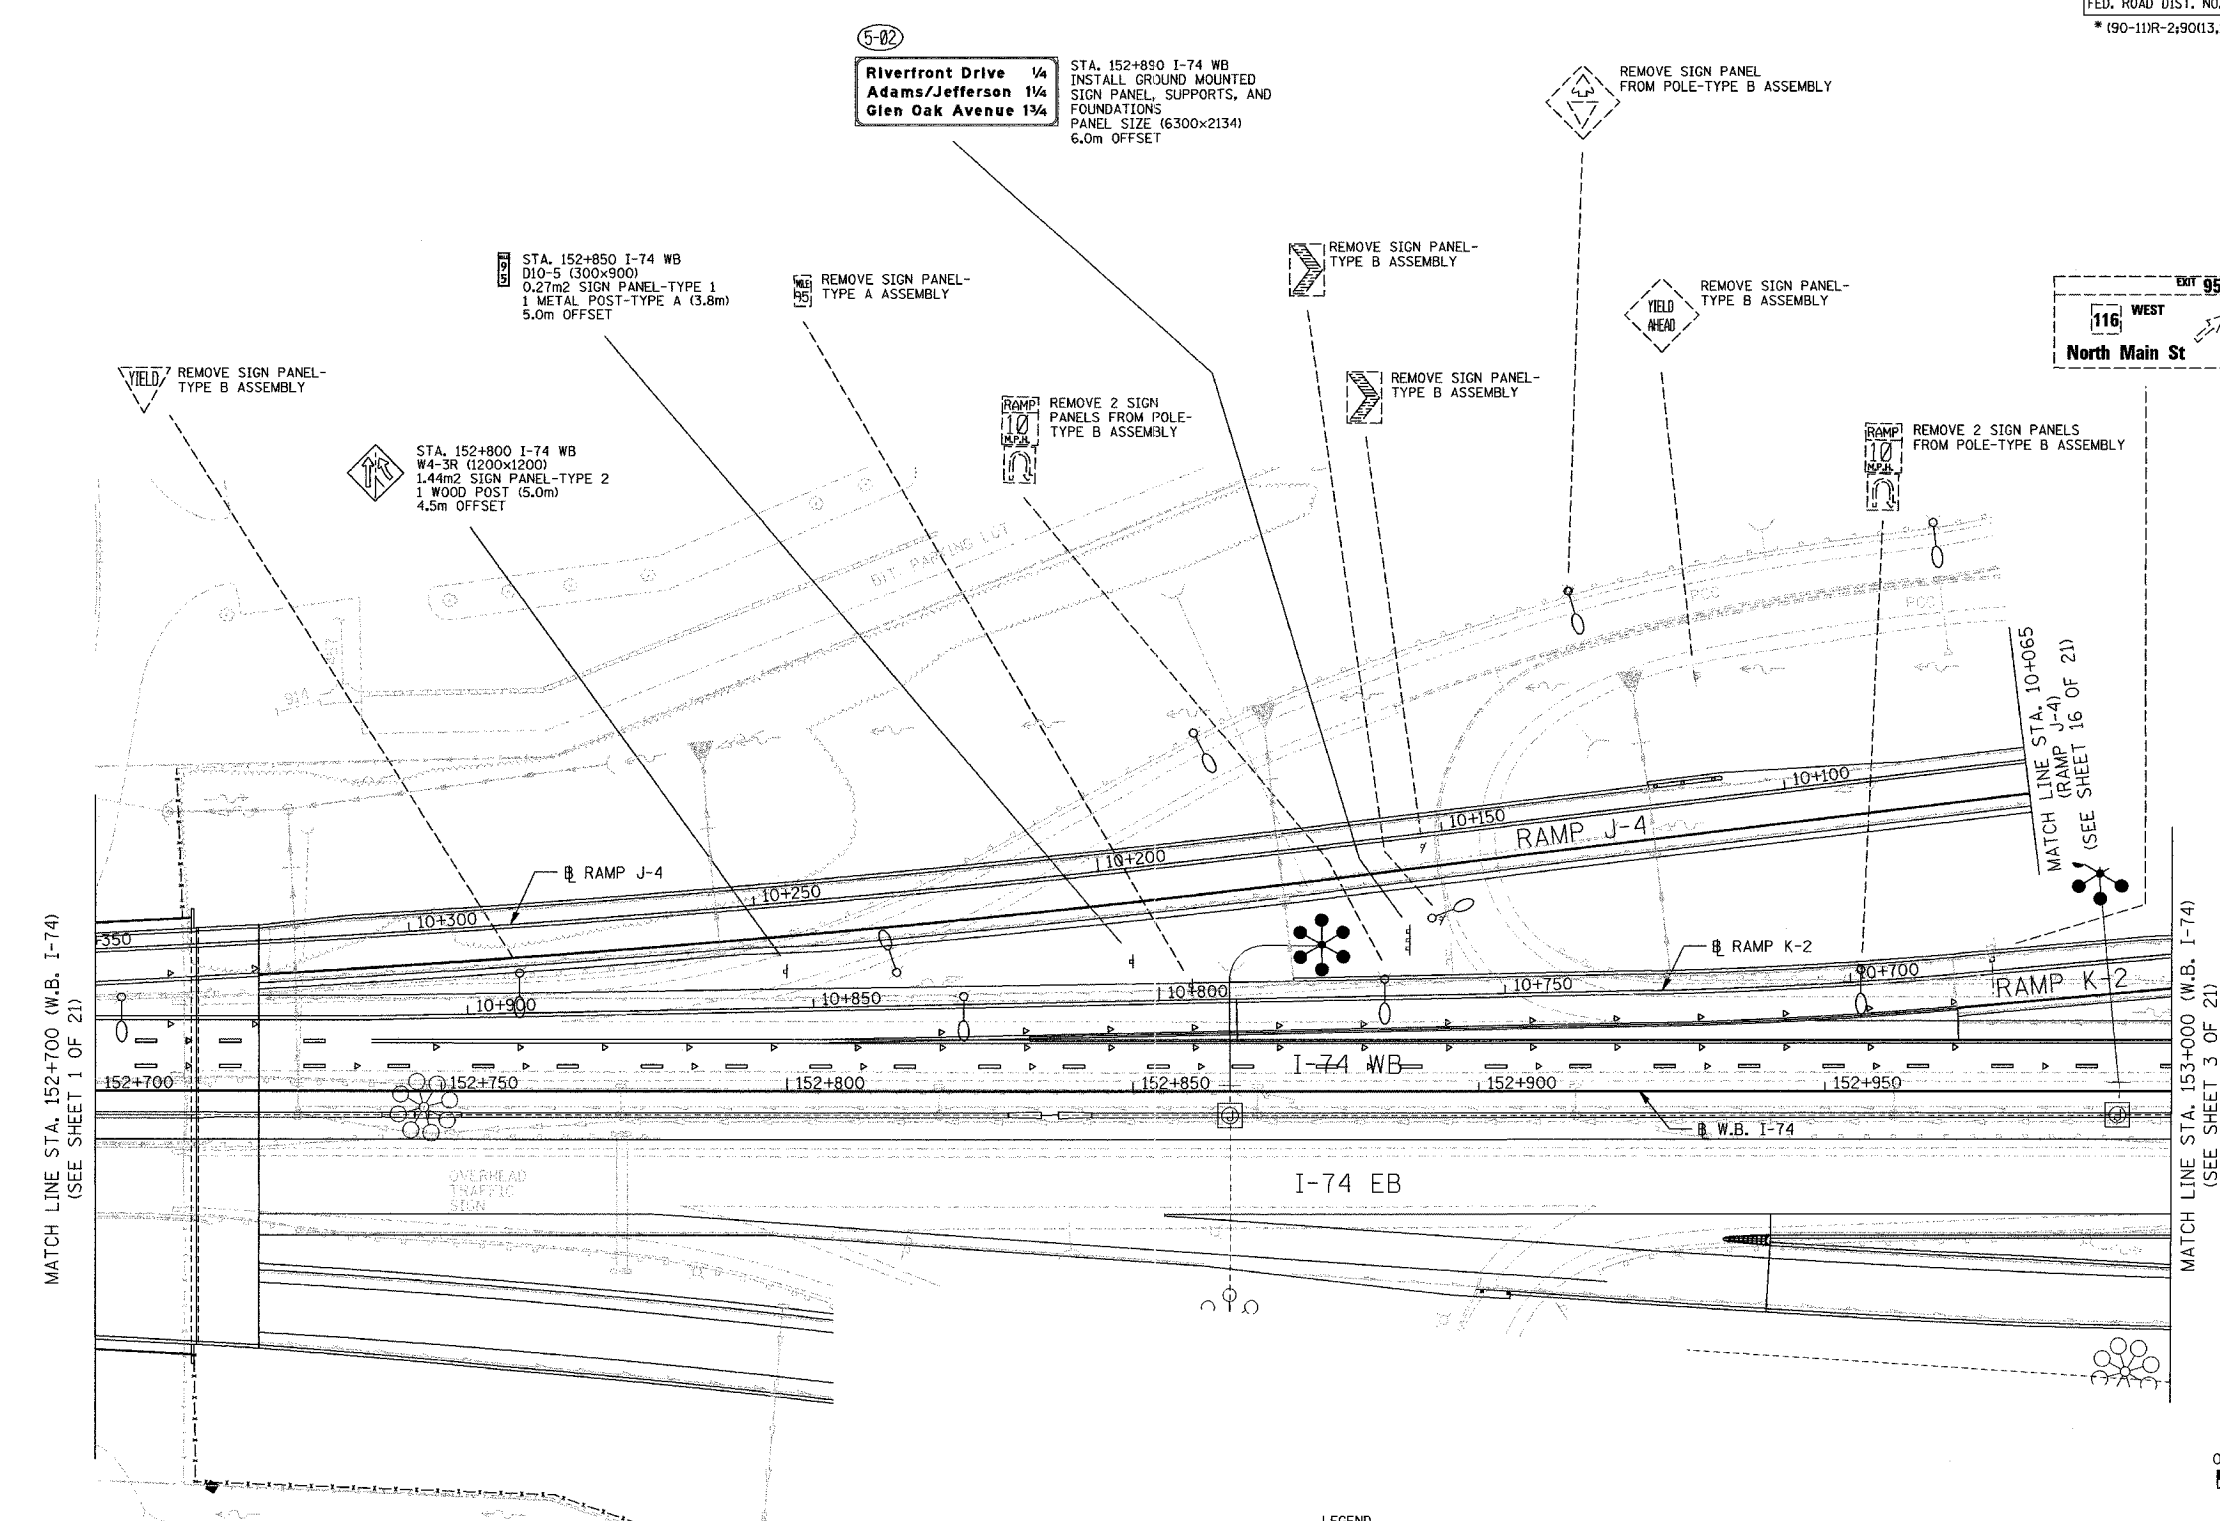

5-02  
**Riverfront Drive 1/4  
 Adams/Jefferson 1/4  
 Glen Oak Avenue 1/4**  
 STA. 152+890 I-74 WB  
 INSTALL GROUND MOUNTED  
 SIGN PANEL, SUPPORTS, AND  
 FOUNDATIONS  
 PANEL SIZE (6300x2134)  
 6.0m OFFSET

91  
 STA. 152+850 I-74 WB  
 D10-5 (300x900)  
 0.27m2 SIGN PANEL-TYPE 1  
 1 METAL POST-TYPE A (3.8m)  
 5.0m OFFSET

REMOVE SIGN PANEL-  
 TYPE A ASSEMBLY

REMOVE 2 SIGN  
 PANELS FROM POLE-  
 TYPE B ASSEMBLY

REMOVE SIGN PANEL-  
 TYPE B ASSEMBLY

REMOVE SIGN PANEL-  
 TYPE B ASSEMBLY

REMOVE SIGN PANEL  
 FROM POLE-TYPE B ASSEMBLY

REMOVE SIGN PANEL-  
 TYPE B ASSEMBLY

REMOVE 2 SIGN PANELS  
 FROM POLE-TYPE B ASSEMBLY

95A  
 116 WEST  
 North Main St  
 REMOVE SIGN PANEL,  
 CANTILEVER SIGN TRUSS,  
 SUPPORT, AND FOUNDATION

MATCH LINE STA. 152+700 (W.B. I-74)  
 (SEE SHEET 1 OF 21)

MATCH LINE STA. 153+000 (W.B. I-74)  
 (SEE SHEET 3 OF 21)

- LEGEND
- (A) CITY OWNED SIGNS TO BE RETAINED
  - (B) CITY OWNED SIGNS TO BE REMOVED
  - (C) CITY OWNED SIGNS TO BE RELOCATED
  - \* BY OTHERS
  - (3-08) NON-STANDARD SIGN NUMBER


REVISIONS	
NAME	DATE

ILLINOIS DEPARTMENT OF TRANSPORTATION

SIGNING PLAN  
 F.A.I. ROUTE 74  
 STA. 152+700 TO STA. 153+000  
 (SHEET 2 OF 21)

SCALE 1:500  
 DATE 12/21/2004

DRAWN BY MEG  
 CHECKED BY BCG

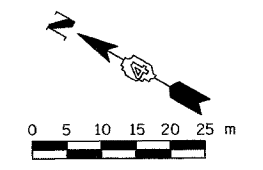

\\mncad1\project\152700\plan\general\loc\loc1:1\p1152\_7a.dgn  
 12/21/2004

