


F.A.I. RTE.	SECTION	COUNTY	TOTAL SHEETS	SHEET NO.
74	*	TAZEWELL	1366	1276
STA. 153+600.000 TO STA. 153+892.180				
FED. ROAD DIST. NO.		ILLINOIS FED. AID PROJECT		
* (90-11)R-2(90)1,3,14,14-1R-1		CONTRACT NO. 68201		

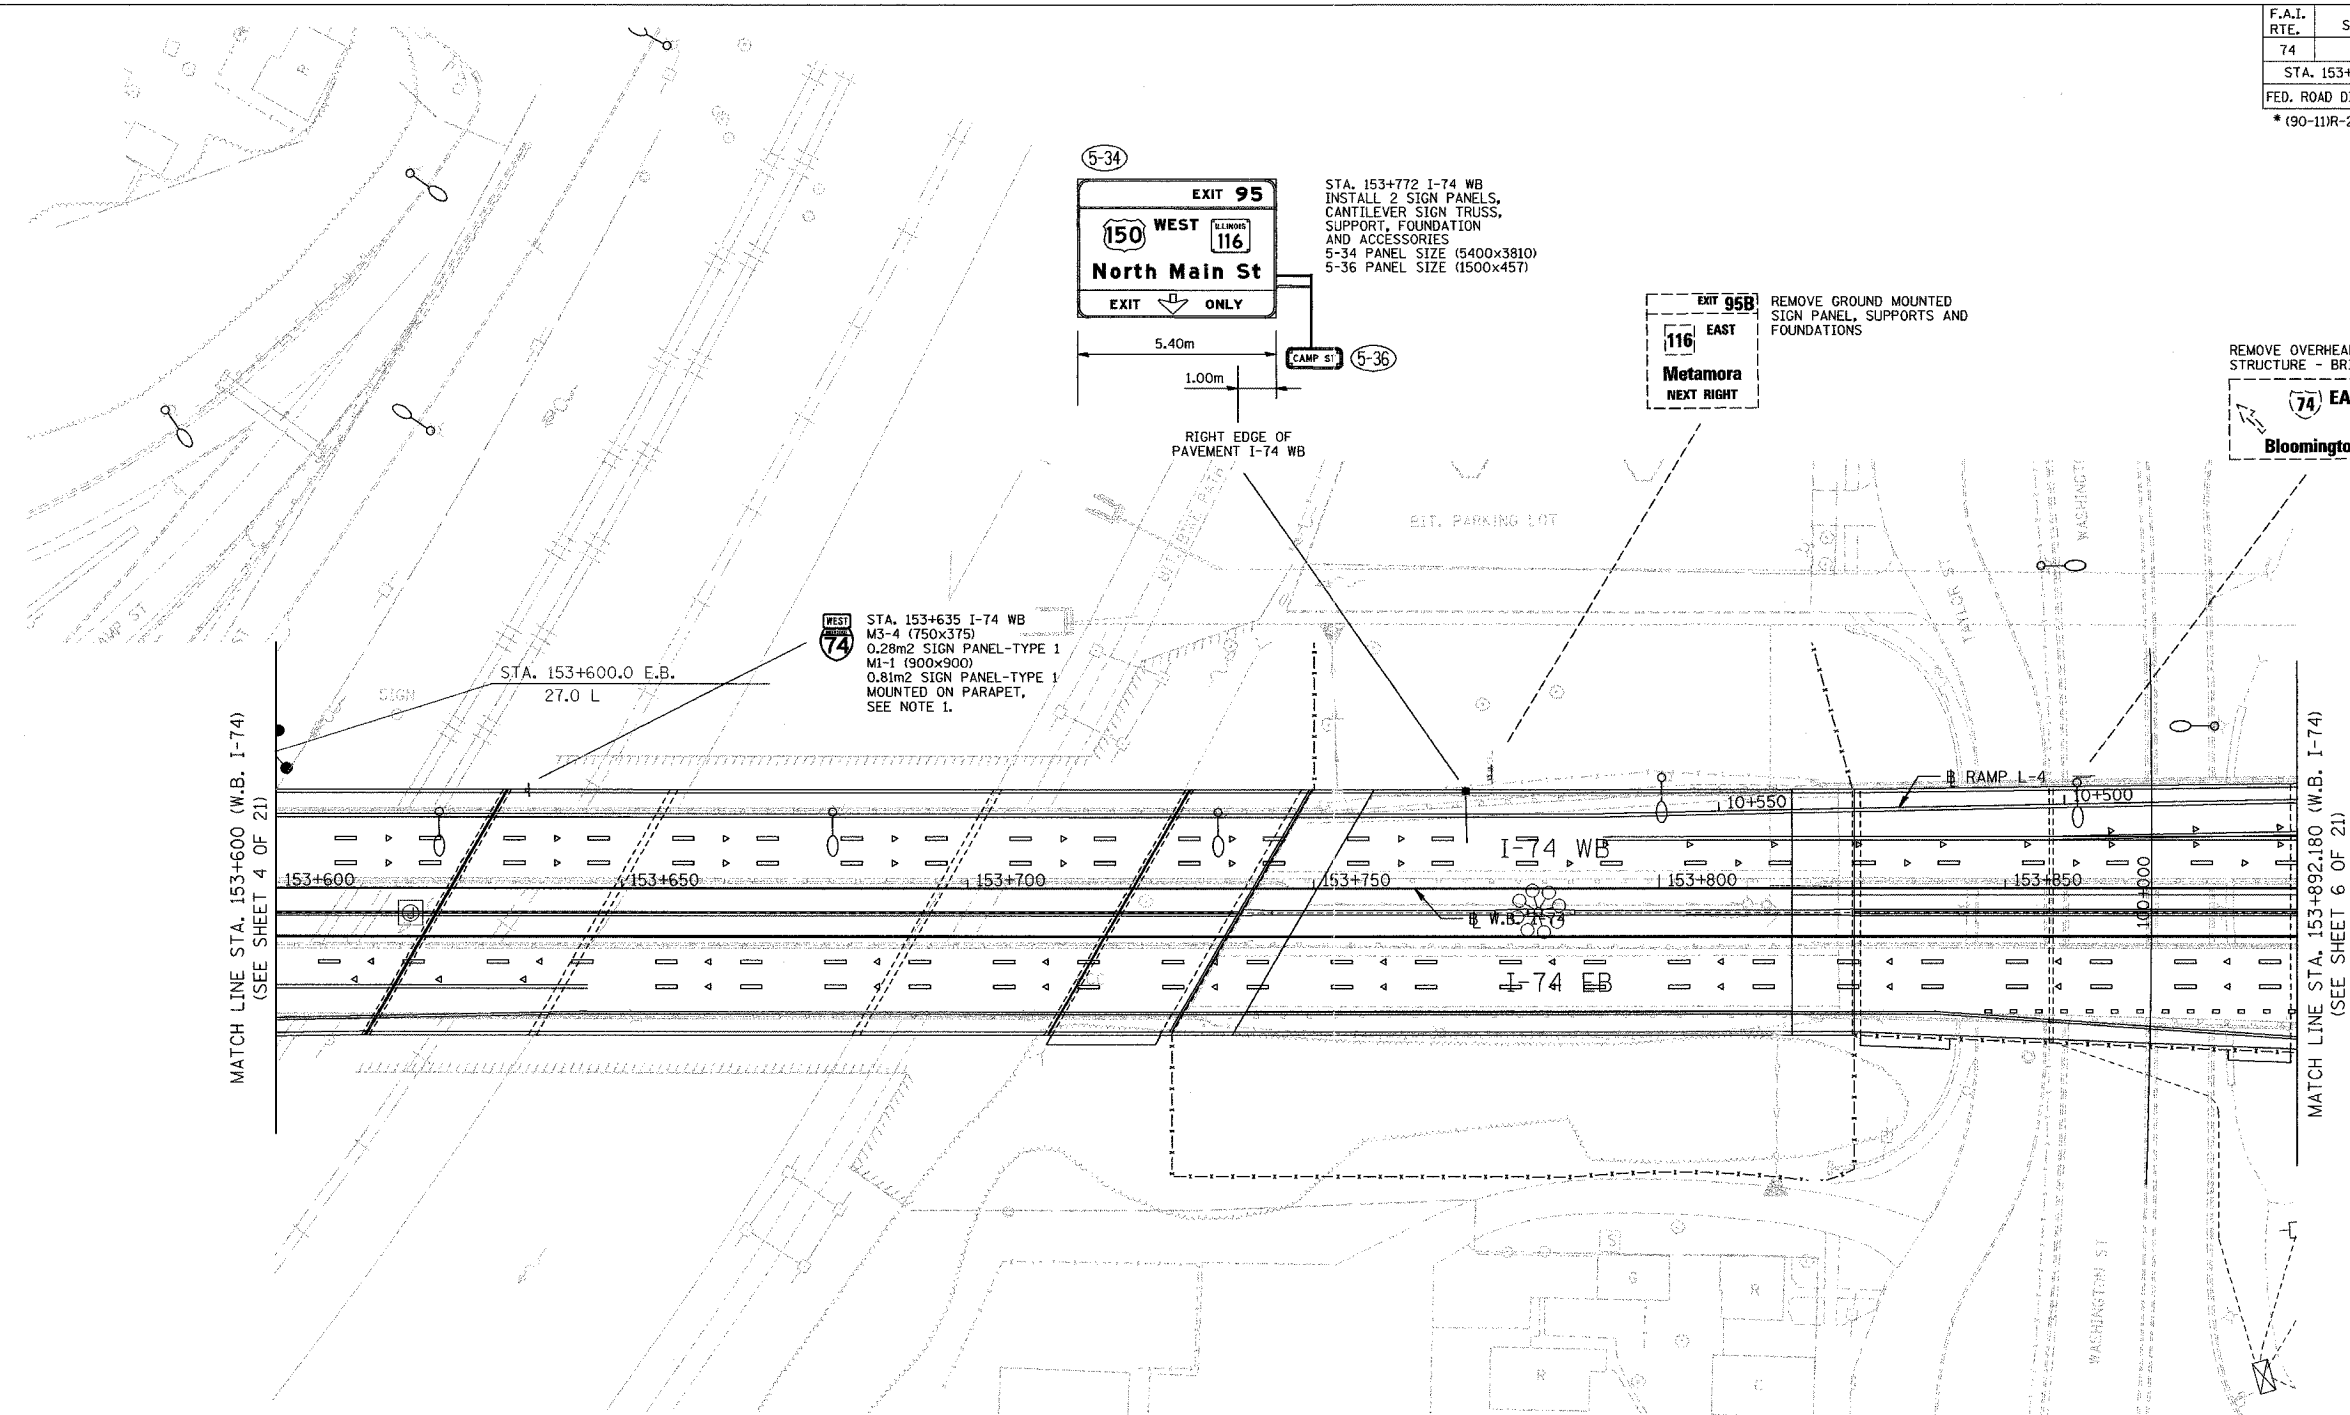

MATCH LINE STA. 153+600 (W.B. I-74)
(SEE SHEET 4 OF 21)

MATCH LINE STA. 153+892.180 (W.B. I-74)
(SEE SHEET 6 OF 21)

- NOTES**
- REFER TO STANDARD DETAIL 733002-174 AND SPECIAL PROVISION "SIGN SUPPORT, PARAPET MOUNTED, TYPE 1".

- LEGEND**
- (A) CITY OWNED SIGNS TO BE RETAINED
 - (B) CITY OWNED SIGNS TO BE REMOVED
 - (C) CITY OWNED SIGNS TO BE RELOCATED
 - * BY OTHERS
 - (3-08) NON-STANDARD SIGN NUMBER


REVISIONS	
NAME	DATE

SIGNING SHEET 25 OF 74

ILLINOIS DEPARTMENT OF TRANSPORTATION

SIGNING PLAN
F.A.I. ROUTE 74
STA. 153+600 TO STA. 153+892.180
(SHEET 5 OF 21)

SCALE 1:500 DRAWN BY MEG
DATE 12/21/2004 CHECKED BY BCG

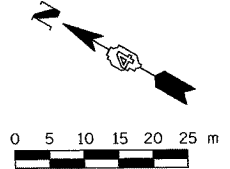

\\nas01\proj\2004\plan\sheds\contract 11\sr1106_7a.dgn
12/21/2004

