

F.A.I. RTE.	SECTION	COUNTY	TOTAL SHEETS	SHEET NO.
74	*	TAZEWELL	1366	1277
STA. 153+892.180 TO STA. 154+150.000				
FED. ROAD DIST. NO.		ILLINOIS	FED. AID PROJECT	
* (90-11)R-2;90(13,14,14-1)R-1		CONTRACT NO. 68201		

6-13



**EXIT 95**

**150 WEST** **116**

**North Main St**

1/2 MILE

STA. 154+125 I-74 WB  
 INSTALL GROUND MOUNTED  
 SIGN PANEL, SUPPORTS AND  
 FOUNDATIONS  
 PANEL SIZE (5250x3658)  
 10.7m OFFSET

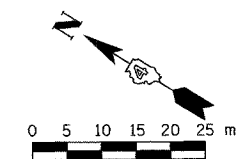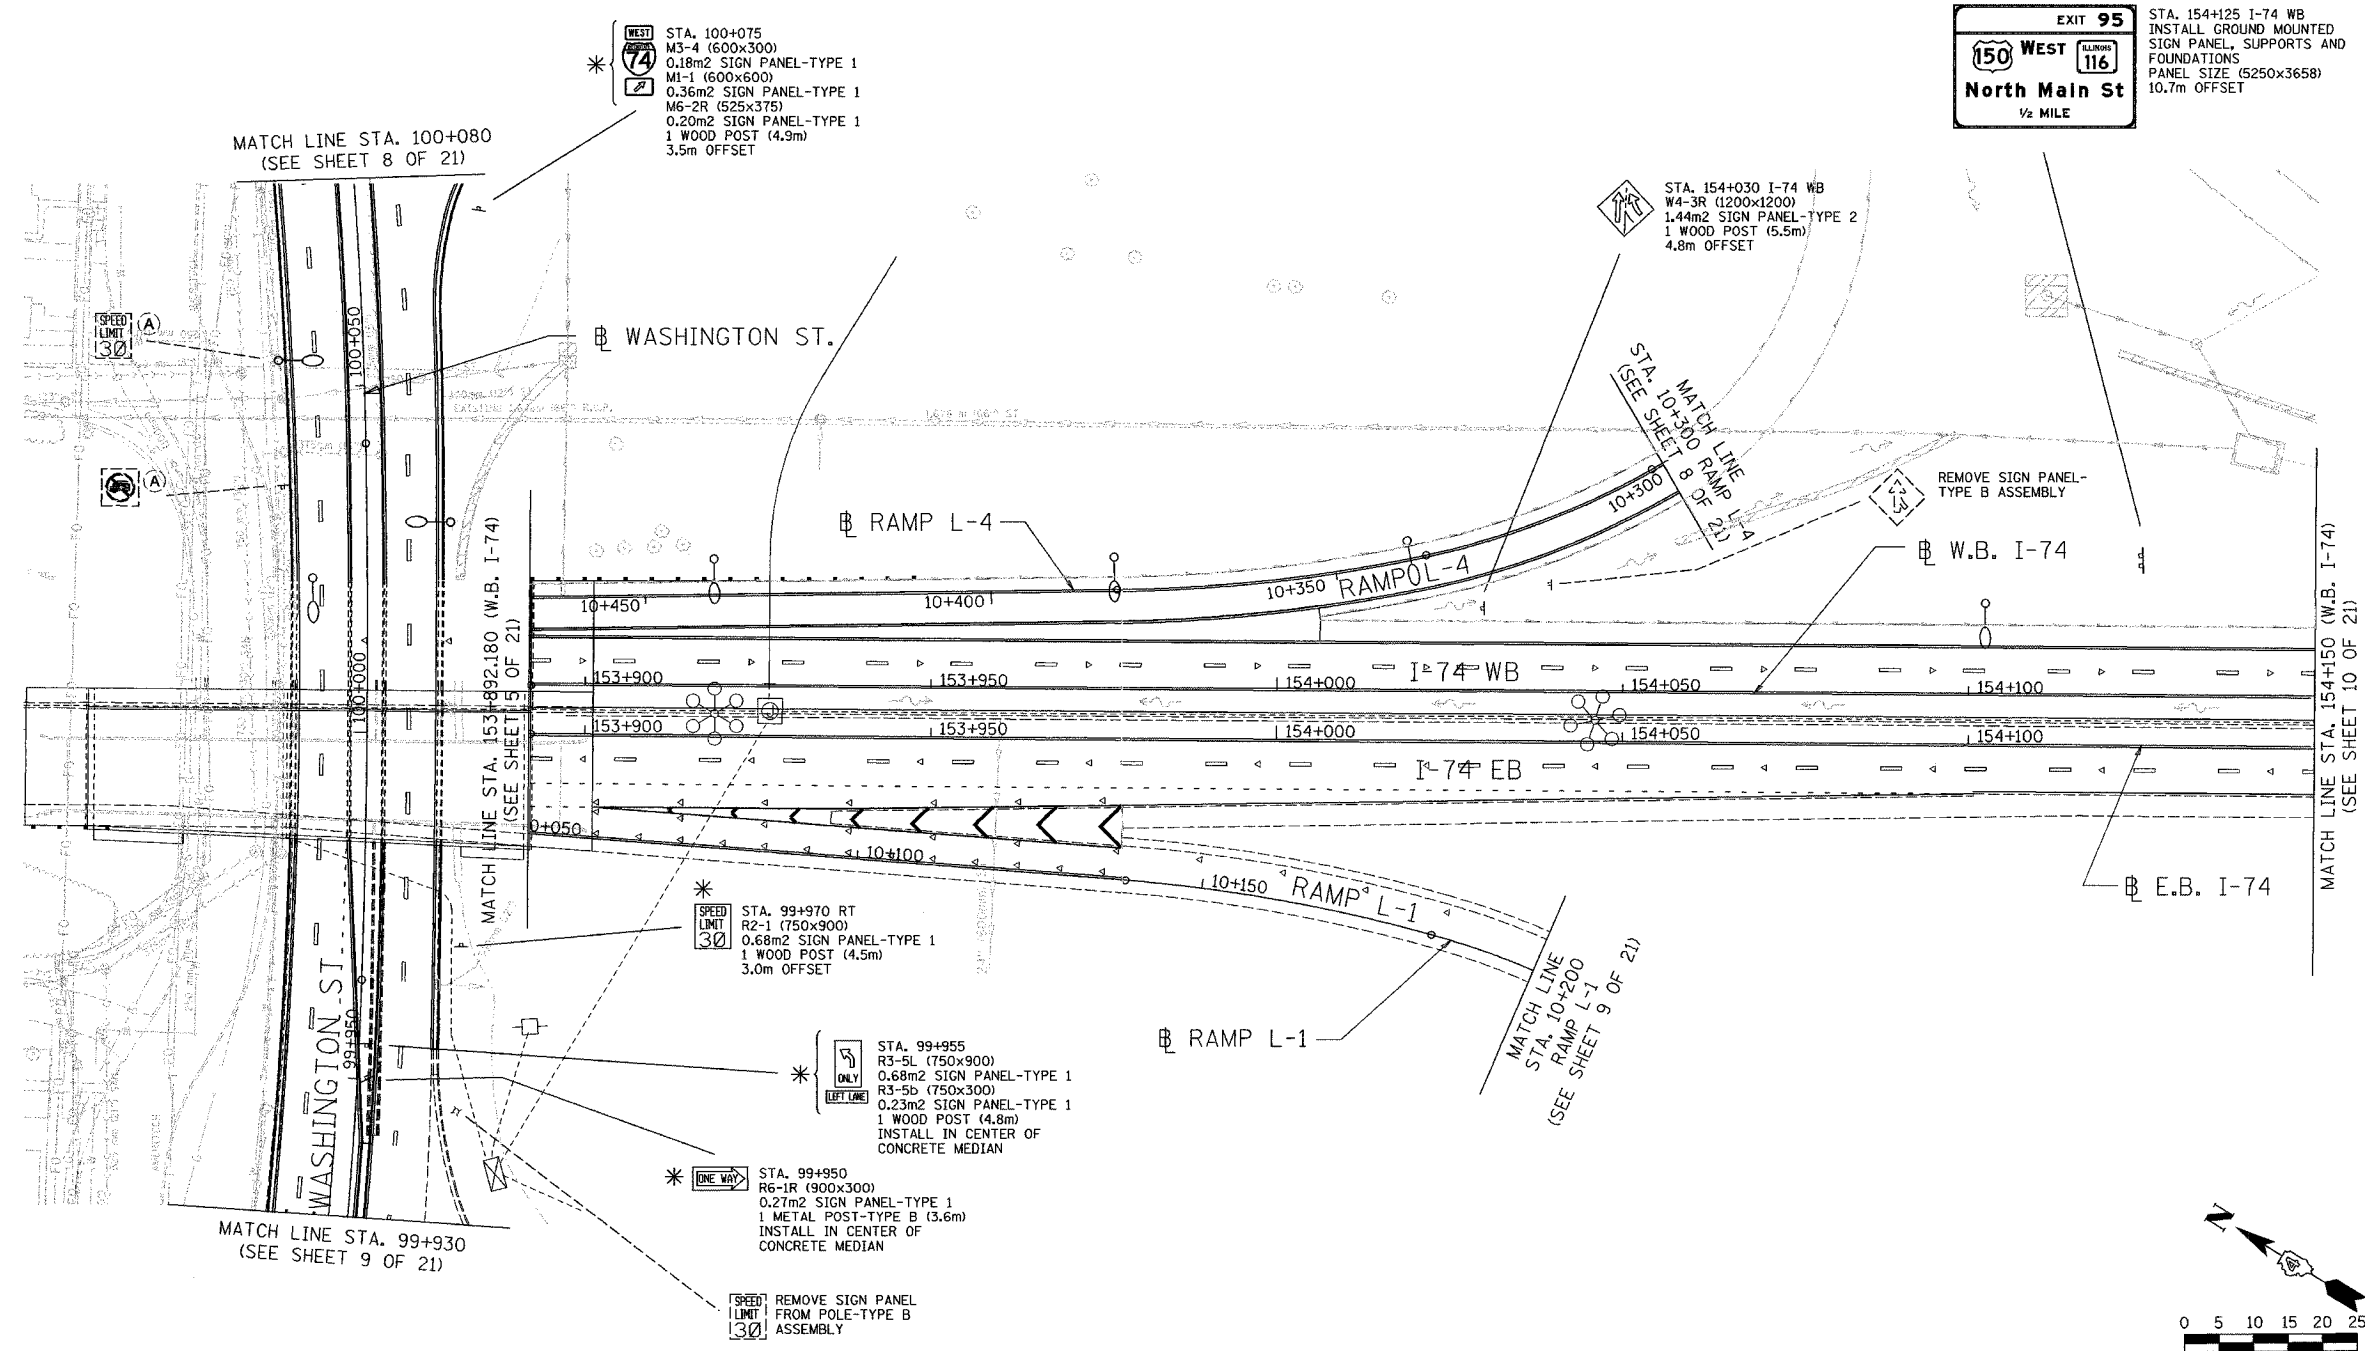

- LEGEND**
- (A) CITY OWNED SIGNS TO BE RETAINED
  - (B) CITY OWNED SIGNS TO BE REMOVED
  - (C) CITY OWNED SIGNS TO BE RELOCATED
  - \*
  - (3-00) NON-STANDARD SIGN NUMBER

REVISIONS	
NAME	DATE

SIGNING SHEET 26 OF 74

ILLINOIS DEPARTMENT OF TRANSPORTATION

SIGNING PLAN  
 F.A.I. ROUTE 74  
 STA. 153+892.180 TO STA. 154+150  
 ( SHEET 6 OF 21 )

SCALE 1:500  
 DATE 12/21/2004

DRAWN BY MEG  
 CHECKED BY BCG

\\hennrich\cadd\15282\plan\shensh\11911154\_74.dgn  
 12/21/2004

