



F.A.I. RTE.	SECTION	COUNTY	TOTAL SHEETS	SHEET NO.
74	#	TAZEWELL	1366	1273
STA.	TO STA.			
FED. ROAD DIST. NO.	ILLINOIS	FED. AID PROJECT		
* 190-111R-2;90(13,14,14-1)R-1			CONTRACT NO. 68201	

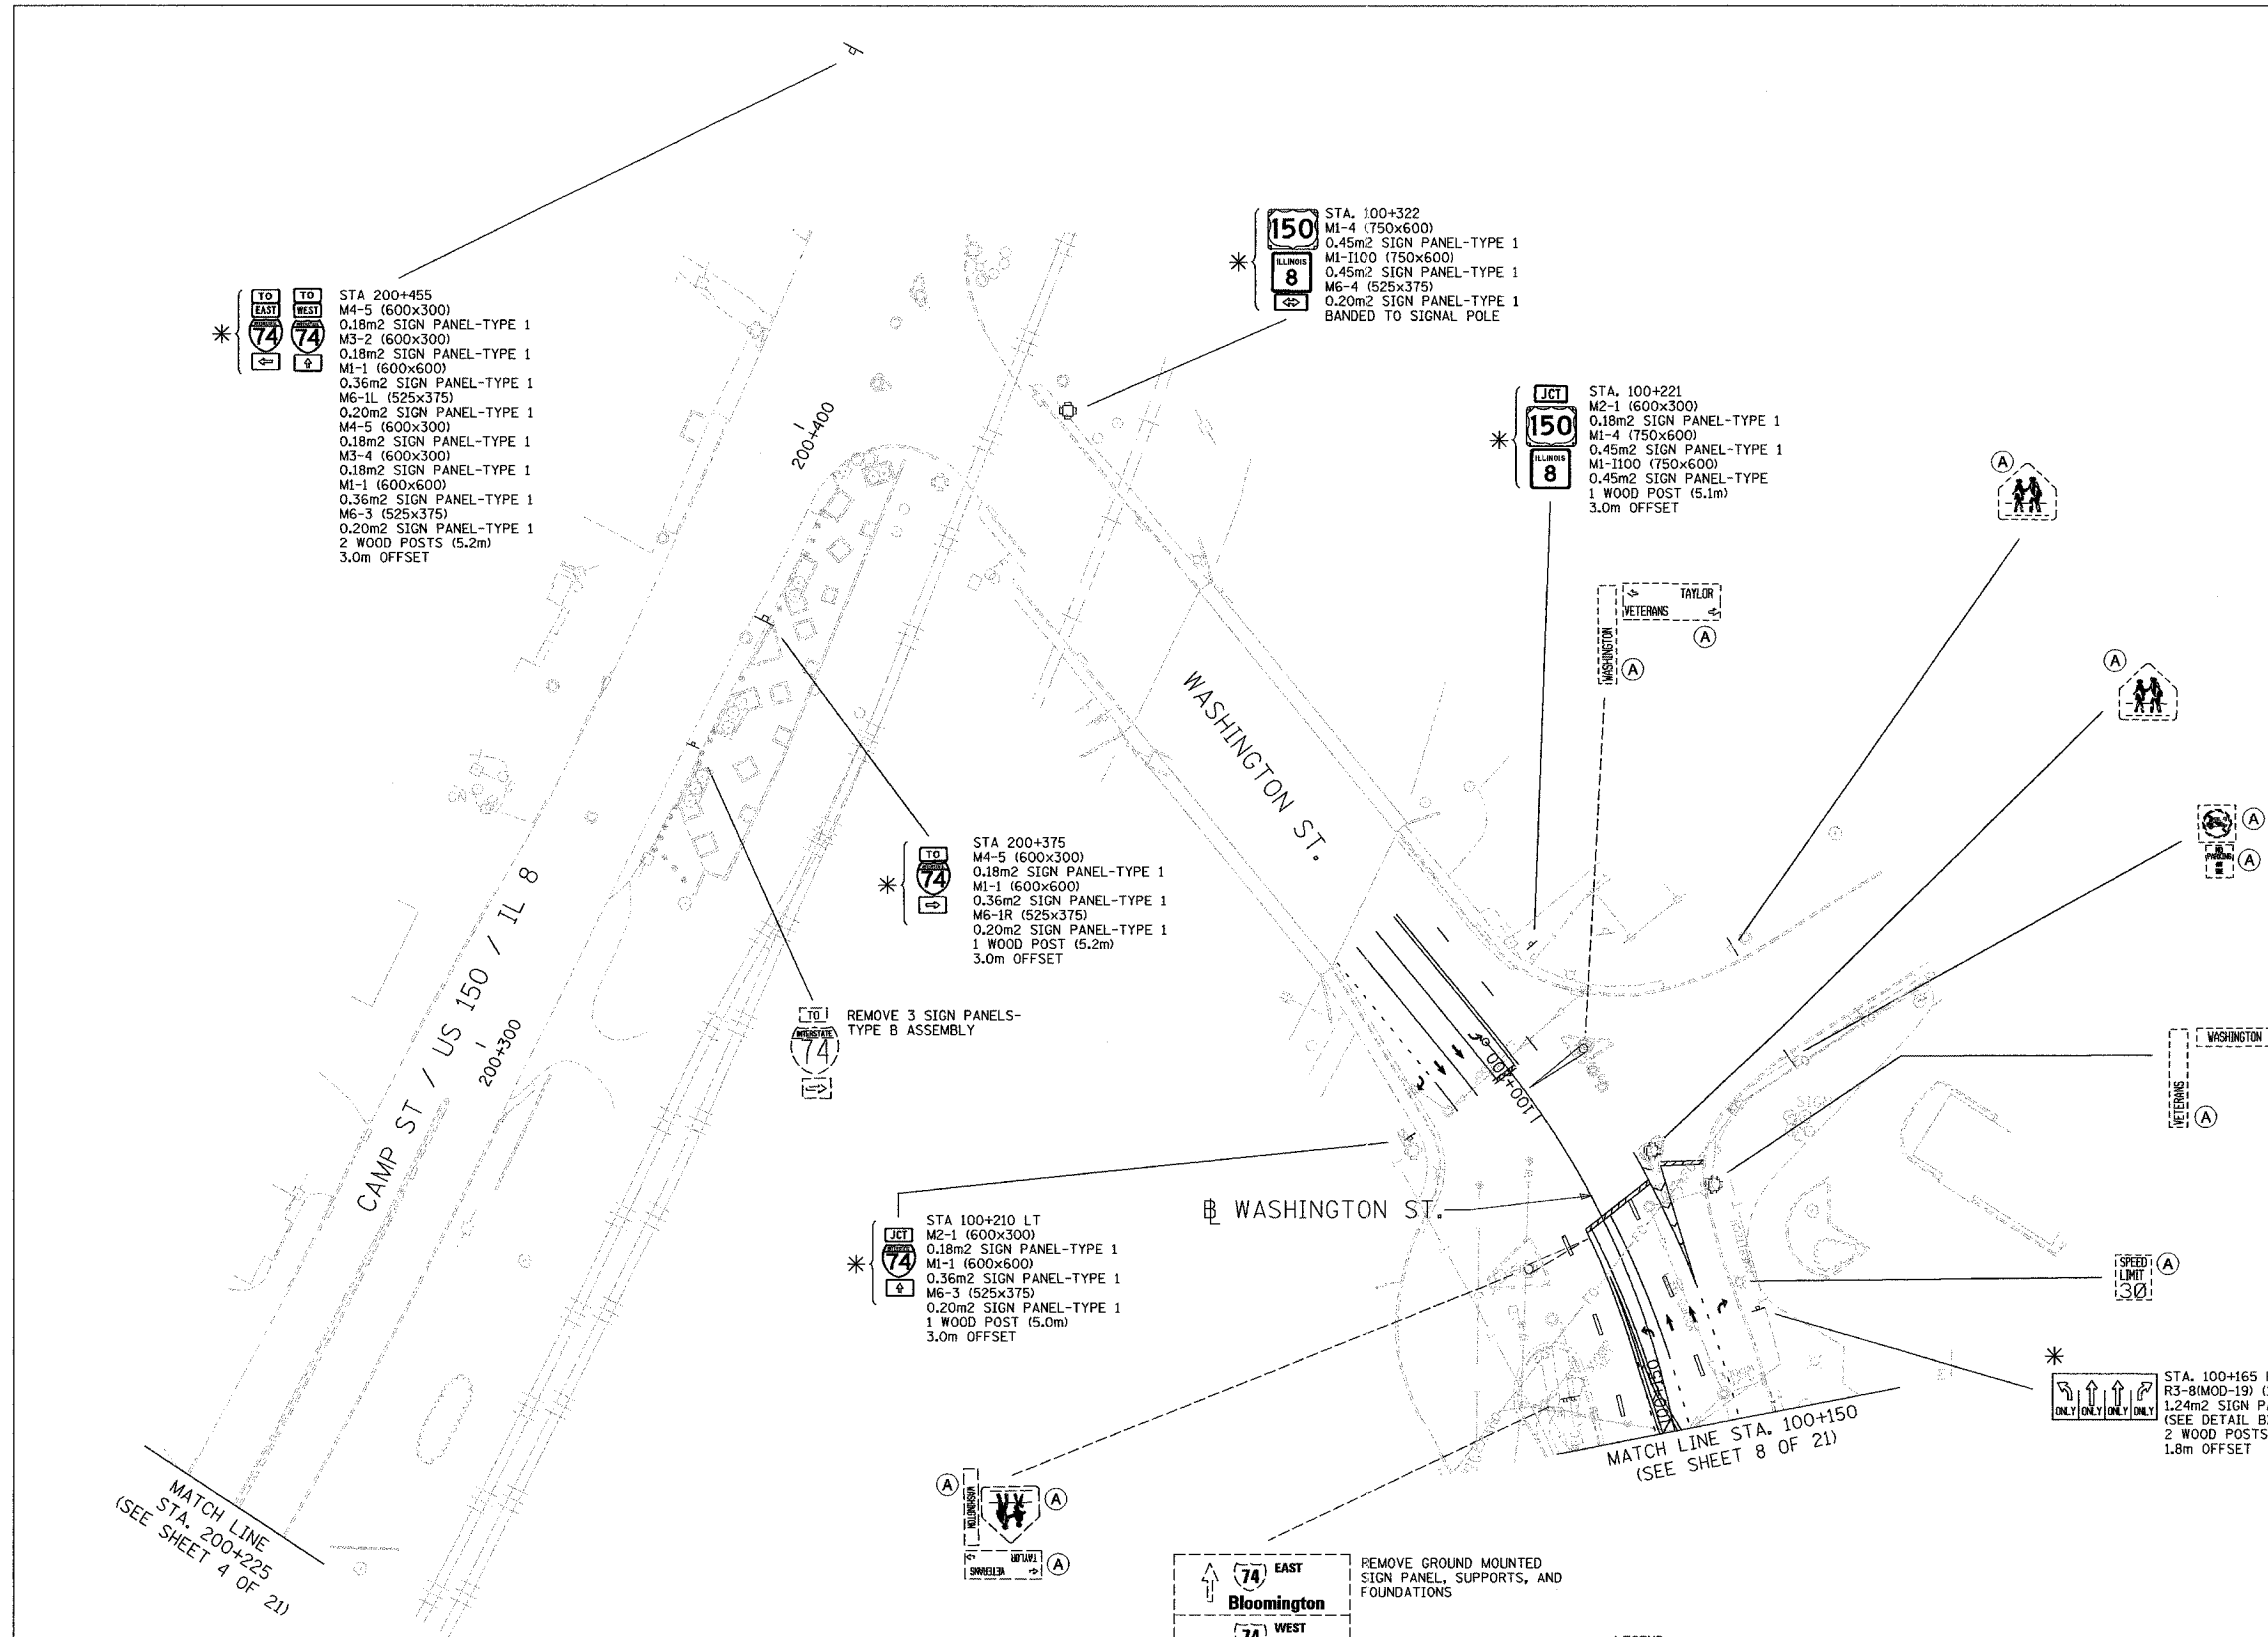

MATCH LINE  
STA. 200+225  
(SEE SHEET 4 OF 21)

I:\projects\190-111R-2\plan sheets\ch\contract 11901107\_7.dgn  
 12/21/2004

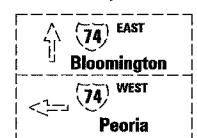

- LEGEND**
- (A) CITY OWNED SIGNS TO BE RETAINED
  - (B) CITY OWNED SIGNS TO BE REMOVED
  - (C) CITY OWNED SIGNS TO BE RELOCATED
  - \* BY OTHERS
  - (3-DB) NON-STANDARD SIGN NUMBER

REVISIONS	
NAME	DATE

SIGNING SHEET 27 OF 74

ILLINOIS DEPARTMENT OF TRANSPORTATION

SIGNING PLAN  
CAMP ST & WASHINGTON ST  
STA. 200+225 TO WASHINGTON ST  
STA. 100+150 TO CAMP ST  
(SHEET 7 OF 21)

SCALE 1:500  
DATE 12/21/2004

DRAWN BY MEG  
CHECKED BY BCG

