

F.A.I. RTE.	SECTION	COUNTY	TOTAL SHEETS	SHEET NO.
74	*	TAZEWELL	1366	1284
STA. 155+200.000		TO STA. 155+550.000		
FED. ROAD DIST. NO.		ILLINOIS	FED. AID PROJECT	
		* (90-11)R-2;90(13,14,14-1)R-1		CONTRACT NO. 68201

Illinois Central College
USE EXIT 95B

STA. 155+750 I-74 WB
INSTALL SIGN PANEL OVERLAY ON EXISTING GROUND MOUNT SIGN
2 m2
REPLACE EXISTING LEGEND "95B" WITH "95" OVERLAY
SEE NOTE 1.

Eastside Sports Complex
EXIT 96

RELOCATE SIGN PANEL- TYPE B ASSEMBLY FROM STA. 155+650 (APPROX.) TO STA. 155+875
REMOVE EXISTING GROUND MOUNT SUPPORTS AND FOUNDATIONS
INSTALL NEW GROUND MOUNT SIGN SUPPORTS AND FOUNDATIONS
9.0m OFFSET

EXIT 96
8
East Washington Street
EXIT 1 MILE

REMOVE GROUND MOUNTED SIGN PANEL, SUPPORTS, AND FOUNDATIONS

(6-26)
EXIT 96
TO **150 EAST** ILLINOIS 8
East Washington Street
1 MILE

STA. 156+000 I-74 WB
INSTALL GROUND MOUNTED SIGN PANEL, SUPPORTS AND FOUNDATIONS
PANEL SIZE (6150x4267)
10.7m OFFSET

East Peoria
NEXT 4 EXITS
3

STA. 156+485 I-74 WB
INSTALL SIGN PANEL OVERLAY ON EXISTING GROUND MOUNT SIGN
1 m2
REPLACE EXISTING LEGEND "4" WITH "3" OVERLAY
SEE NOTE 1.

Bradley University
EXIT 91A
91

STA. 157+366 I-74 WB
INSTALL SIGN PANEL OVERLAY ON EXISTING GROUND MOUNT SIGN
2 m2
REPLACE EXISTING LEGEND "91A" WITH "91" OVERLAY
SEE NOTE 1.

(6-16)
EXIT 96
TO **150 EAST** ILLINOIS 8
East Washington Street
1/2 MILE


STA. 155+315 I-74 WB
INSTALL GROUND MOUNTED SIGN PANEL, SUPPORTS AND FOUNDATIONS
PANEL SIZE (6150x4267)
4.5m OFFSET

Downstate Medical Center of Illinois
EXIT 92

REMOVE GROUND MOUNTED SIGN PANEL, SUPPORTS, AND FOUNDATIONS


SPEED ZONE AHEAD
55
M.P.H.

MATCH LINE STA. 155+200 (W.B. I-74)
(SEE SHEET 12 OF 21)

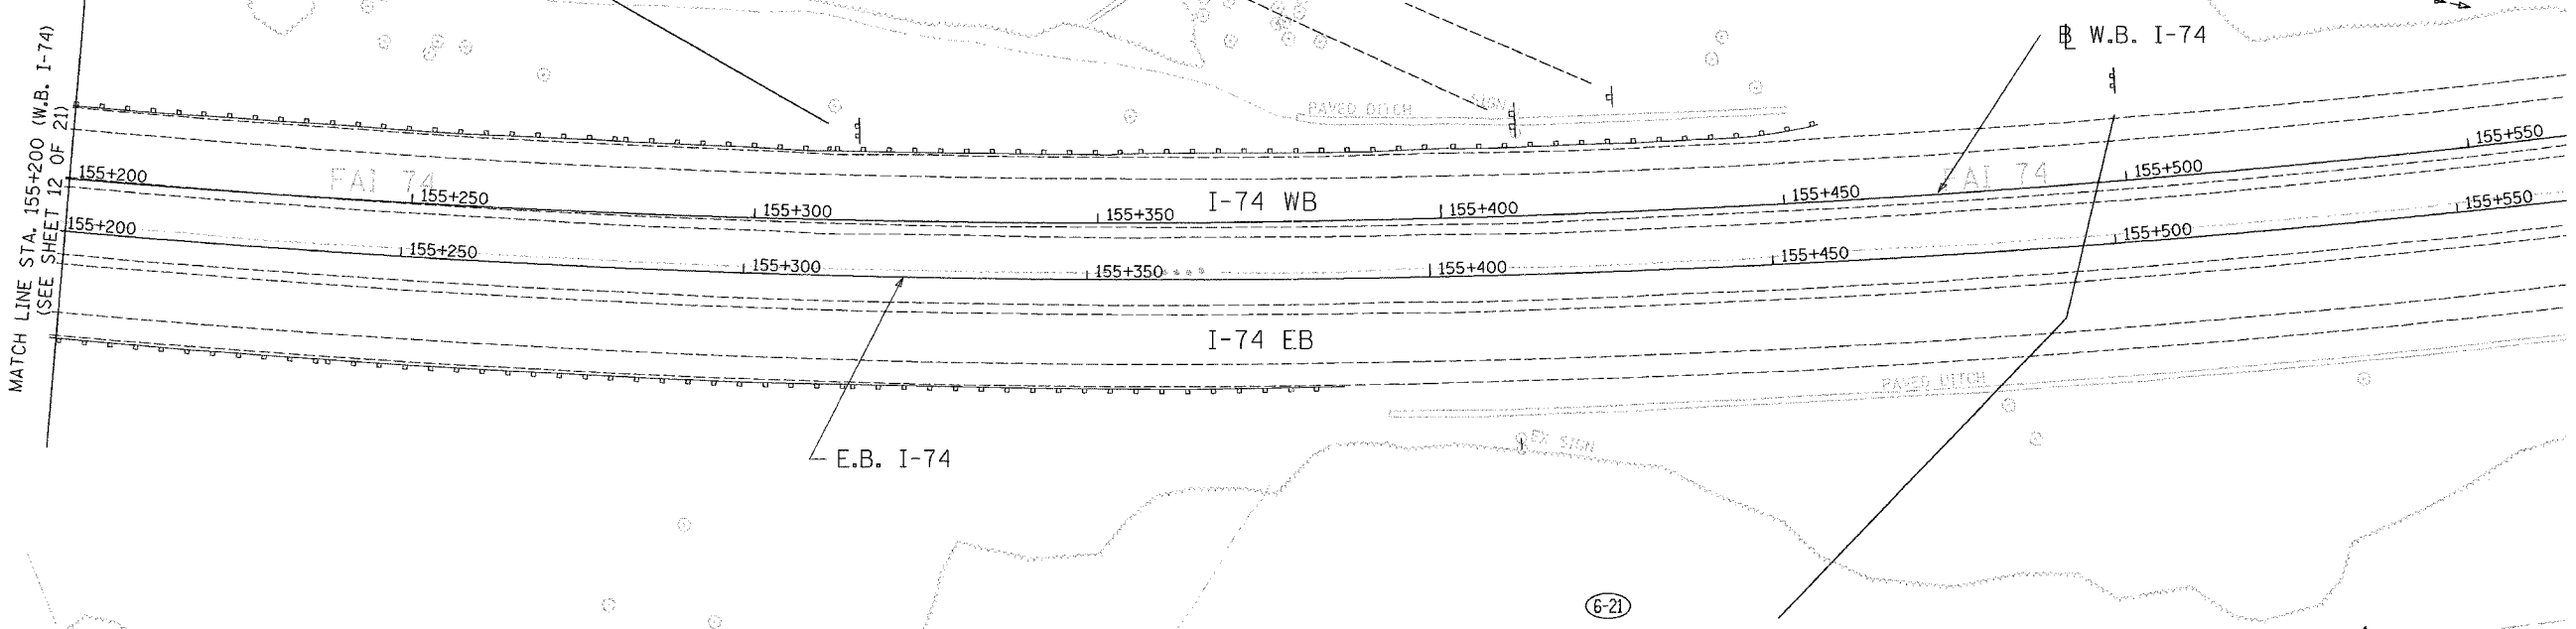

(6-21)
East Washington St 3/4
North Main Street 1/2
Riverfront Drive 2 1/4

STA. 155+500 I-74 WB
INSTALL GROUND MOUNTED SIGN PANEL, SUPPORTS AND FOUNDATIONS
PANEL SIZE (6750x2134)
7.2m OFFSET

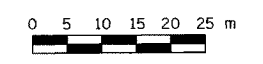

NOTES

1. THE CONTRACTOR IS RESPONSIBLE FOR ENSURING THAT THE OVERLAY LEGEND IS THE SAME SIZE AND HAS THE SAME SPACING AS THE EXISTING SIGN LEGEND. SEE "IDOT STANDARD SPECIFICATIONS", SECTION 721.

LEGEND

- (A) CITY OWNED SIGNS TO BE RETAINED
- (B) CITY OWNED SIGNS TO BE REMOVED
- (C) CITY OWNED SIGNS TO BE RELOCATED
- * BY OTHERS
- (3-08) NON-STANDARD SIGN NUMBER

REVISIONS	
NAME	DATE

ILLINOIS DEPARTMENT OF TRANSPORTATION

SIGNING PLAN
F.A.I. ROUTE 74
STA. 155+200 TO STA. 155+550
(SHEET 13 OF 21)

SCALE 1:500
DATE 12/21/2004
DRAWN BY MEG
CHECKED BY BCG

\\nrc\cadd\150222\plan\shesd\contract\116p1111_7a.dgn
 12/21/2004

