


F.A.I. RTE.	SECTION	COUNTY	TOTAL SHEETS	SHEET NO.
74	*	TAZEWELL	1366	1305
STA.	TO STA.			
FED. ROAD DIST. NO.	ILLINOIS	FED. AID PROJECT		
* (90-11)R-2;90(13,14,14-1)R-1		CONTRACT NO. 68201		

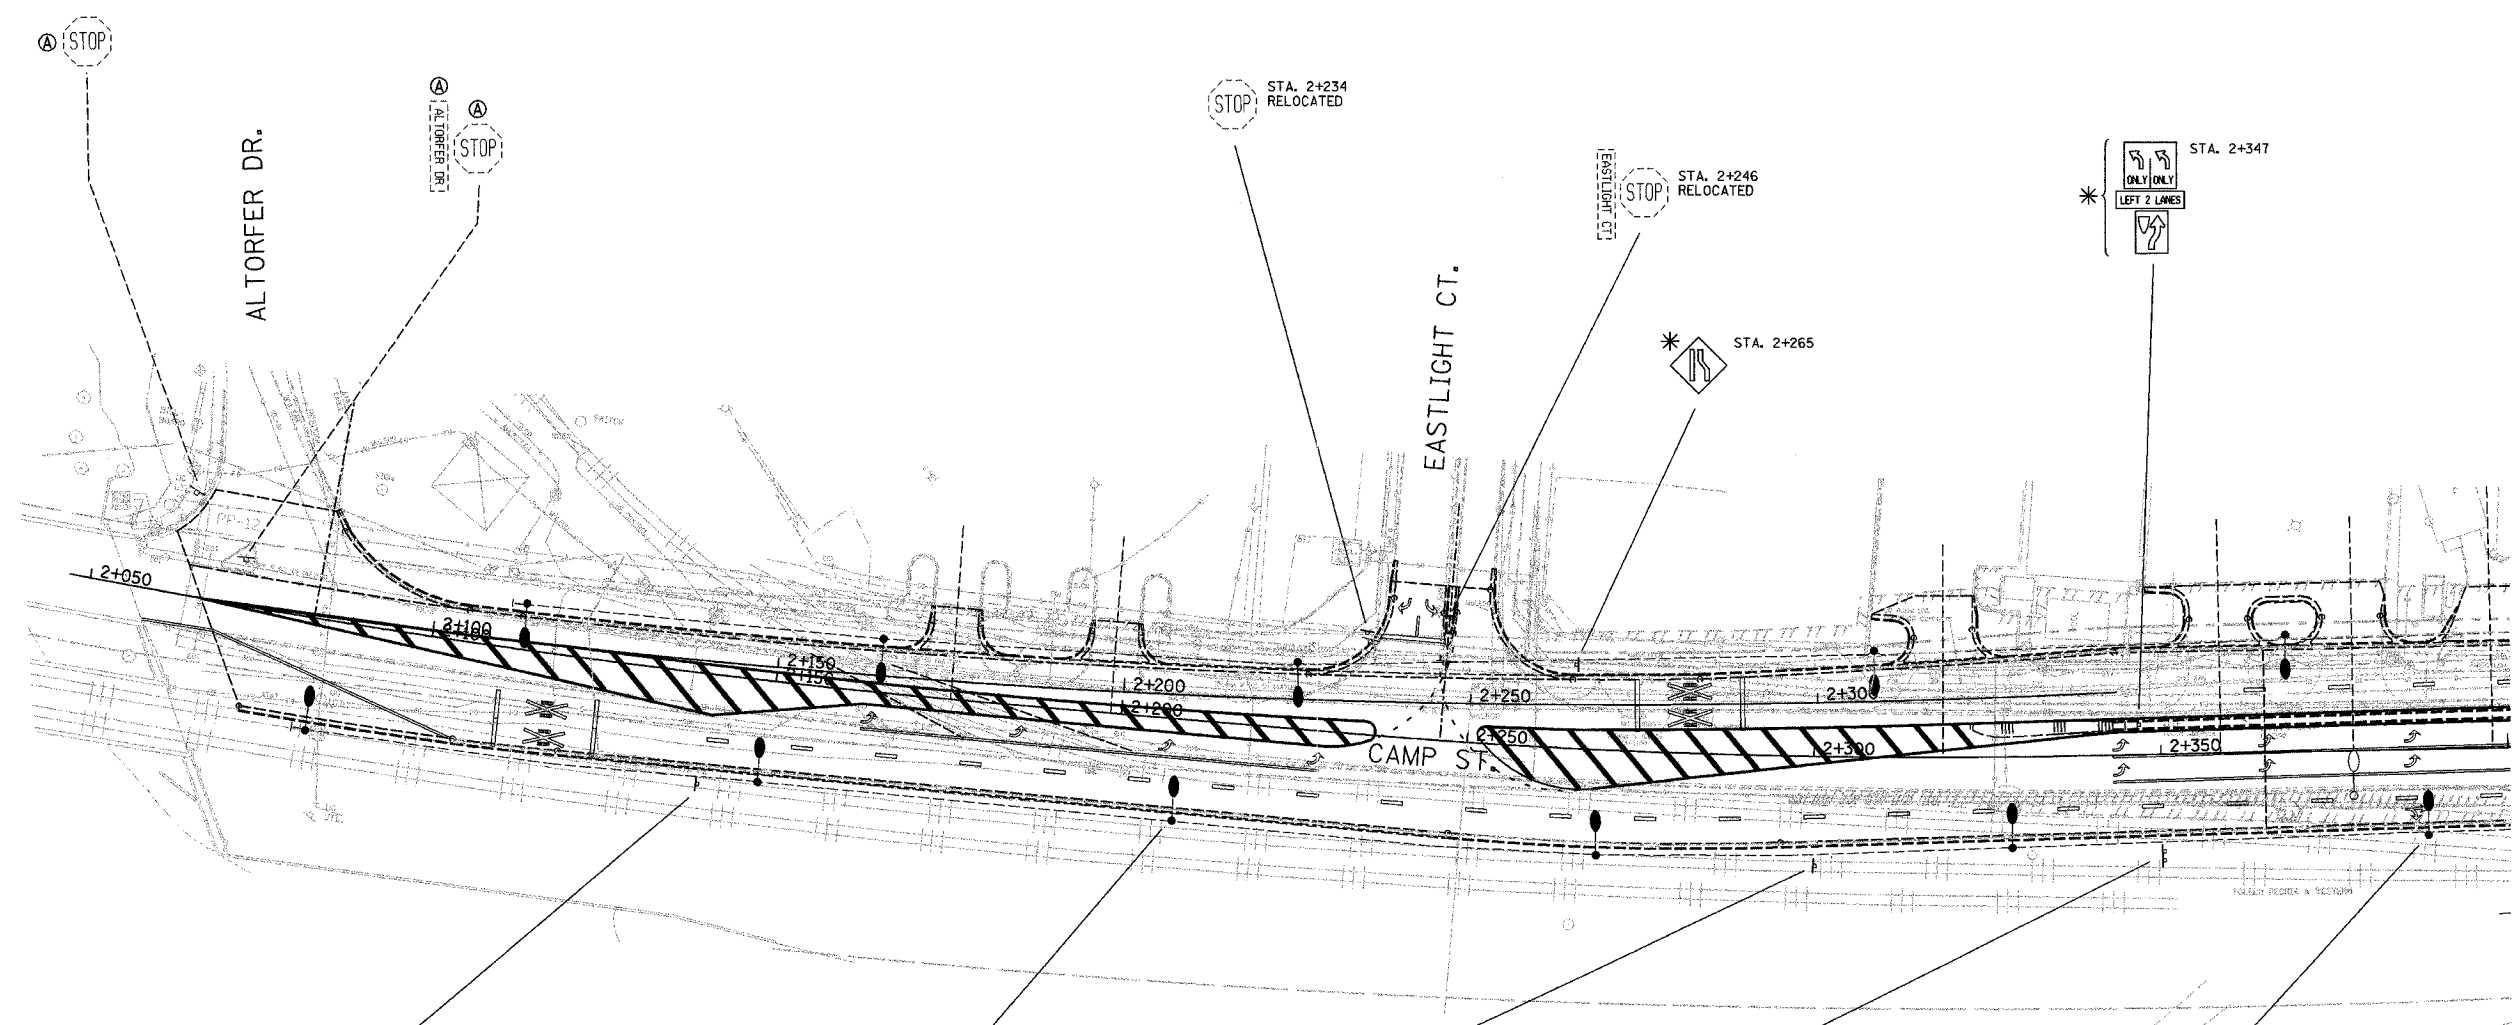

* STA. 2+140
M4-5 (600x300)
0.18m2 SIGN PANEL-TYPE 1
M1-1 (600x600)
0.36m2 SIGN PANEL-TYPE 1
M5-1L (525x375)
0.20m2 SIGN PANEL-TYPE 1
1 WOOD POST (4.9m)
2.0m OFFSET

* STA. 2+208
SEE NOTE 1.

* STA. 2+300
M4-5 (600x300)
0.18m2 SIGN PANEL-TYPE 1
M1-1 (600x600)
0.36m2 SIGN PANEL-TYPE 1
M6-1L (525x375)
0.20m2 SIGN PANEL-TYPE 1
MOUNT SIGN PANELS ON EXISTING POST

* STA. 2+350

* STA. 2+388
SEE NOTE 1.

NOTES

1. THE LIGHTING SHOWN ON THIS SHEET WAS PROPOSED AS PART OF ANOTHER CONTRACT, AND WAS SUBSEQUENTLY REMOVED FROM THAT CONTRACT FOLLOWING SUBMITTAL OF THE PS&E PLANS. ANY RESULTING CHANGES IN THE REQUIRED MOUNTING TYPES OF PERMANENT SIGNS ARE TO BE DONE BY OTHERS, AND THEREFORE ARE NOT REFLECTED IN THESE PLANS.

- LEGEND**
- (A) CITY OWNED SIGNS TO BE RETAINED
 - (B) CITY OWNED SIGNS TO BE REMOVED
 - (C) CITY OWNED SIGNS TO BE RELOCATED
 - *
 - (3-88) NON-STANDARD SIGN NUMBER

REVISIONS	
NAME	DATE

ILLINOIS DEPARTMENT OF TRANSPORTATION

SIGNING PLAN
CAMP STREET
STA. 2+050 TO STA. 2+400
(SHEET 14 OF 21)

SCALE 1:500
DATE 12/21/2004

DRAWN BY MEG
CHECKED BY BCG



M:\PROJECTS\04-01-02\02\PLAN_ehweb\plan\11fig114c.dwg
12/21/2004