



F.A.I. RTE.	SECTION	COUNTY	TOTAL SHEETS	SHEET NO.
74	*	TAZEWELL	1866	1297
STA.		TO STA.		
FED. ROAD DIST. NO.		ILLINOIS FED. AID PROJECT		CONTRACT NO. 68201
* (90-11R-2,90(13,14,14-1R-1)				

NOTE
 1. PROVIDE SIGN PANEL MOUNTING HEIGHT OF 2.6 m SO THAT INTERSECTION SIGHT DISTANCE FOR CARS AND TRUCKS ON RAMP J-3 IS NOT IMPACTED.

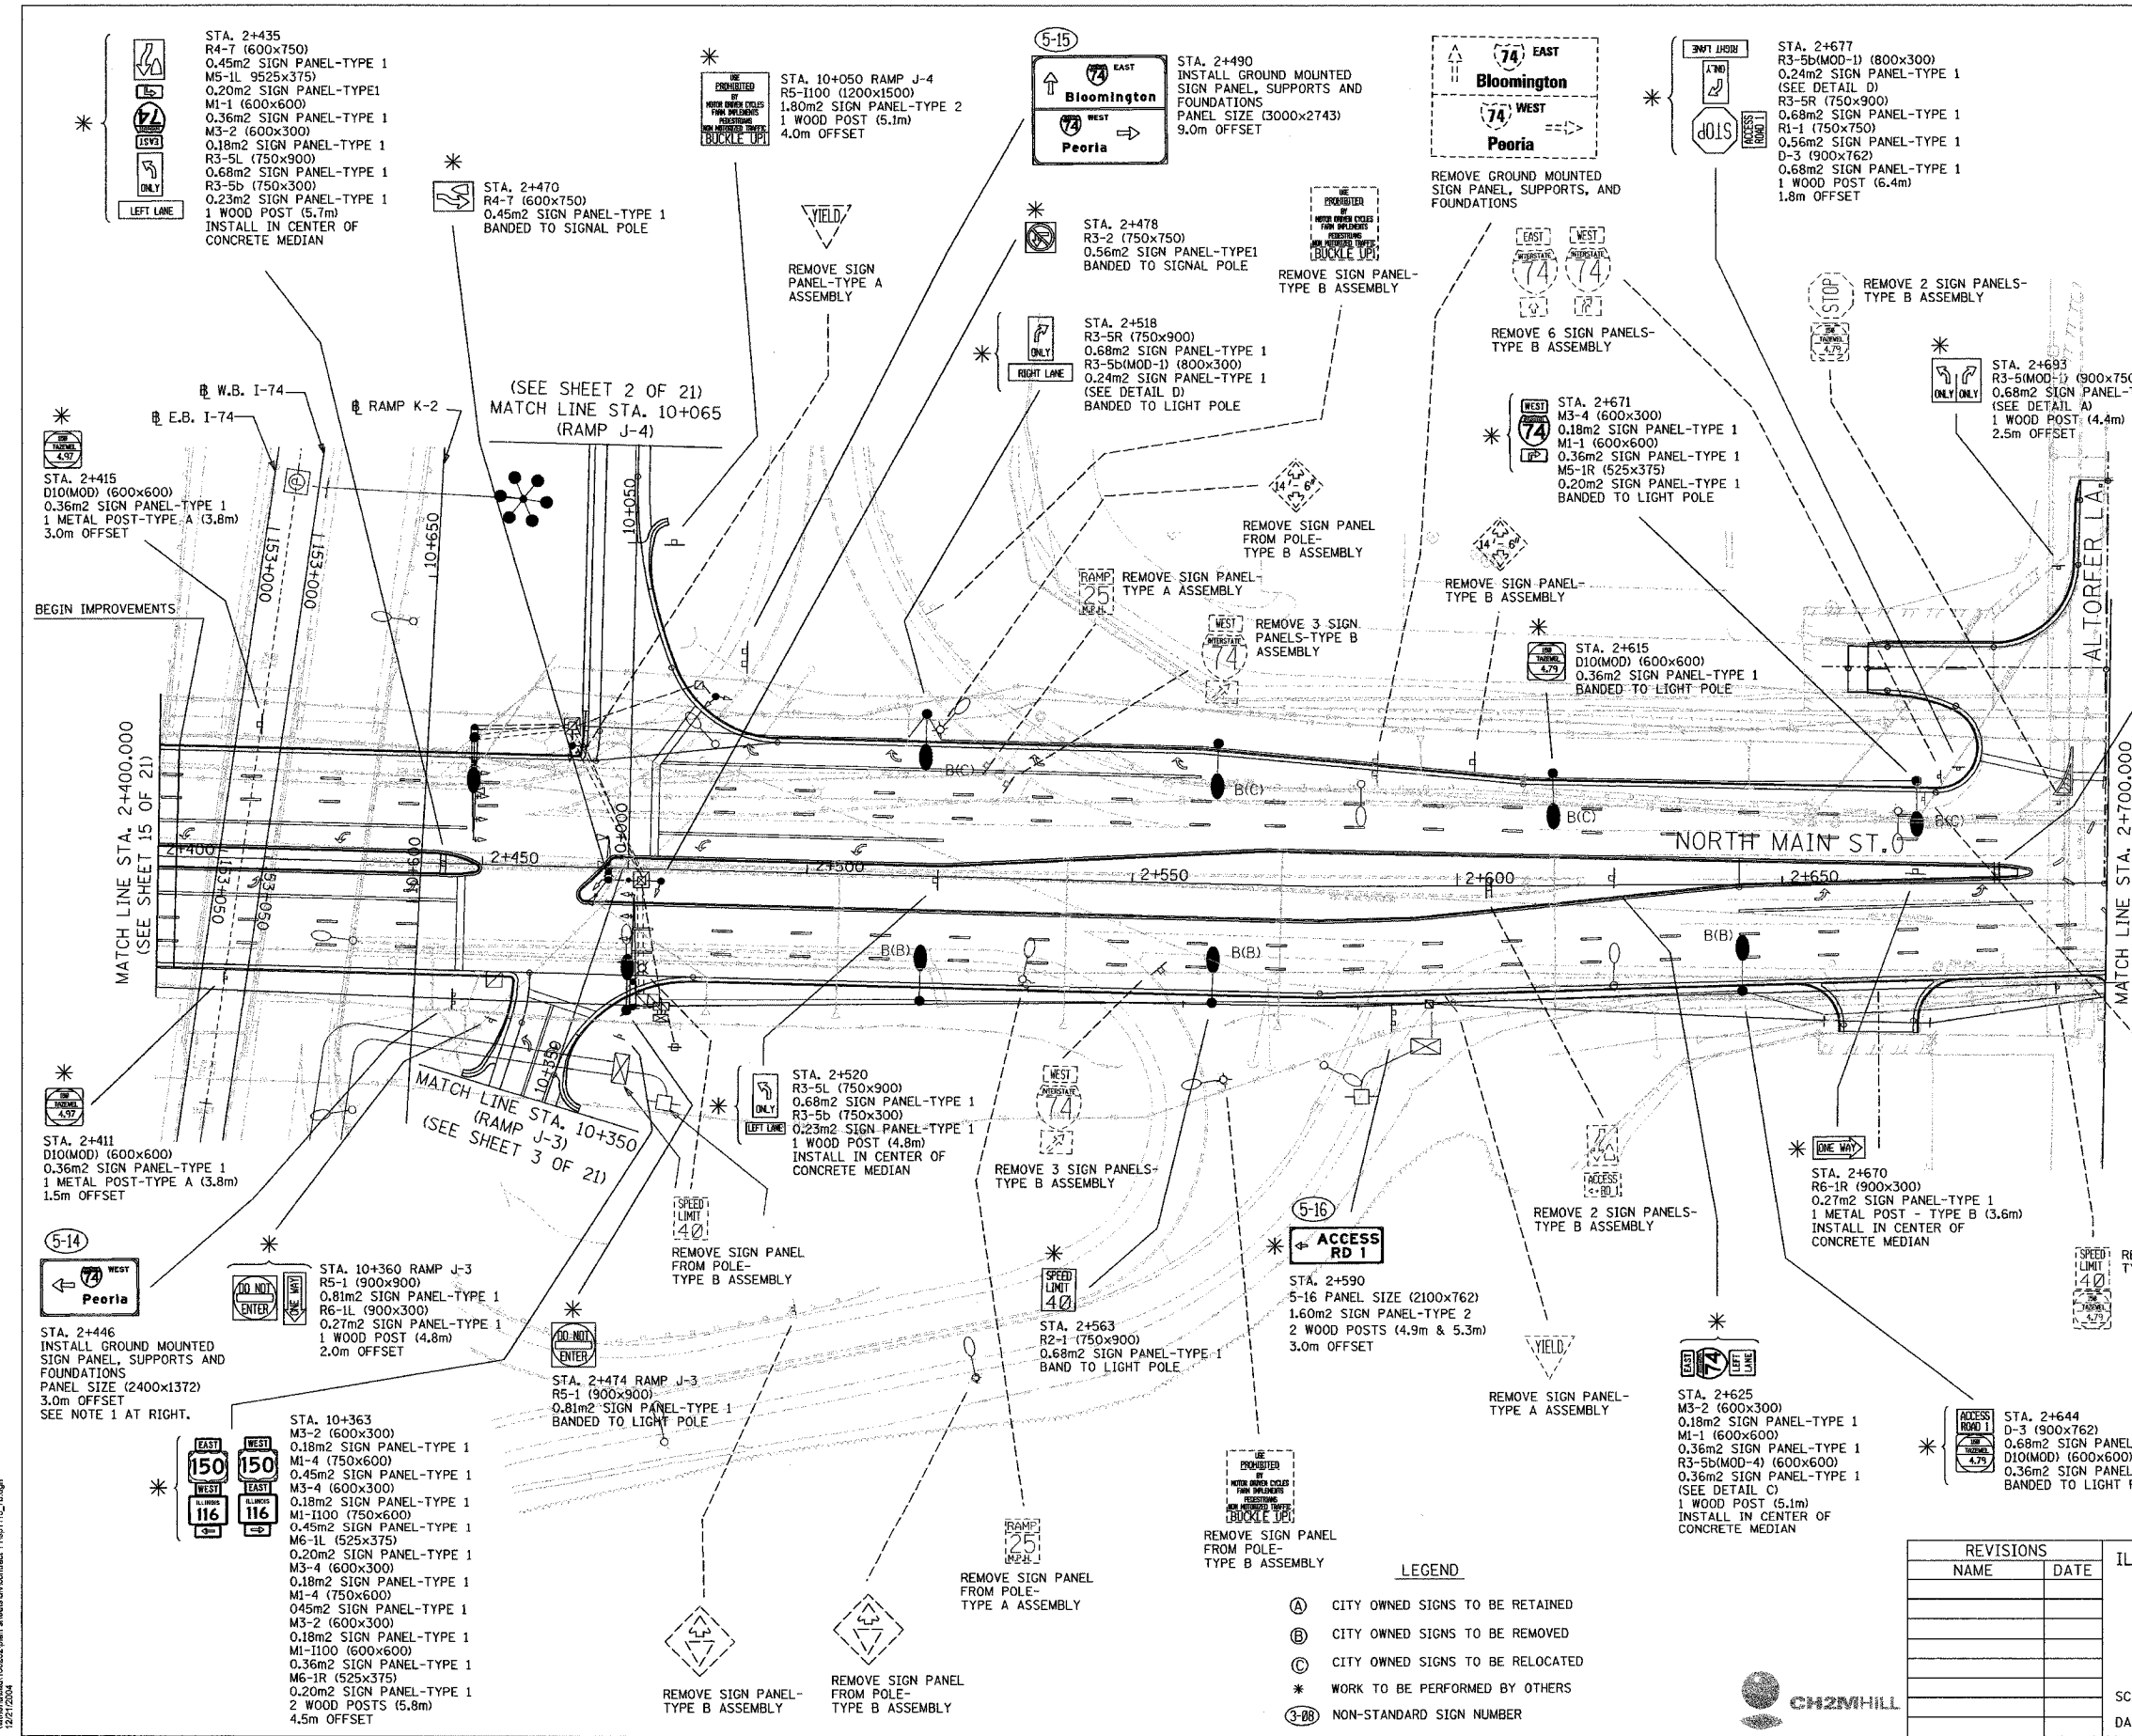

I:\projects\68202\plan sheets\div\contract 116\1112_7a.dgn
 12/21/2004

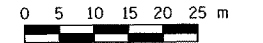

SIGNING SHEET 36 OF 74

REVISIONS	
NAME	DATE

ILLINOIS DEPARTMENT OF TRANSPORTATION

SIGNING PLAN
 NORTH MAIN STREET
 STA. 2+400 TO STA. 2+700
 (SHEET 16 OF 21)

SCALE 1:500
 DATE 12/21/2004

DRAWN BY MEG
 CHECKED BY BCG

- LEGEND**
- (A) CITY OWNED SIGNS TO BE RETAINED
 - (B) CITY OWNED SIGNS TO BE REMOVED
 - (C) CITY OWNED SIGNS TO BE RELOCATED
 - * WORK TO BE PERFORMED BY OTHERS
 - (3-DB) NON-STANDARD SIGN NUMBER

