



F.A.I. RTE.	SECTION	COUNTY	TOTAL SHEETS	SHEET NO.
74	*	TAZEWELL	1366	1277
STA.		TO STA.		
FED. ROAD DIST. NO.		ILLINOIS FED. AID PROJECT		
* (90-111R-2)9013,14,14-1R-1		CONTRACT NO. 68201		

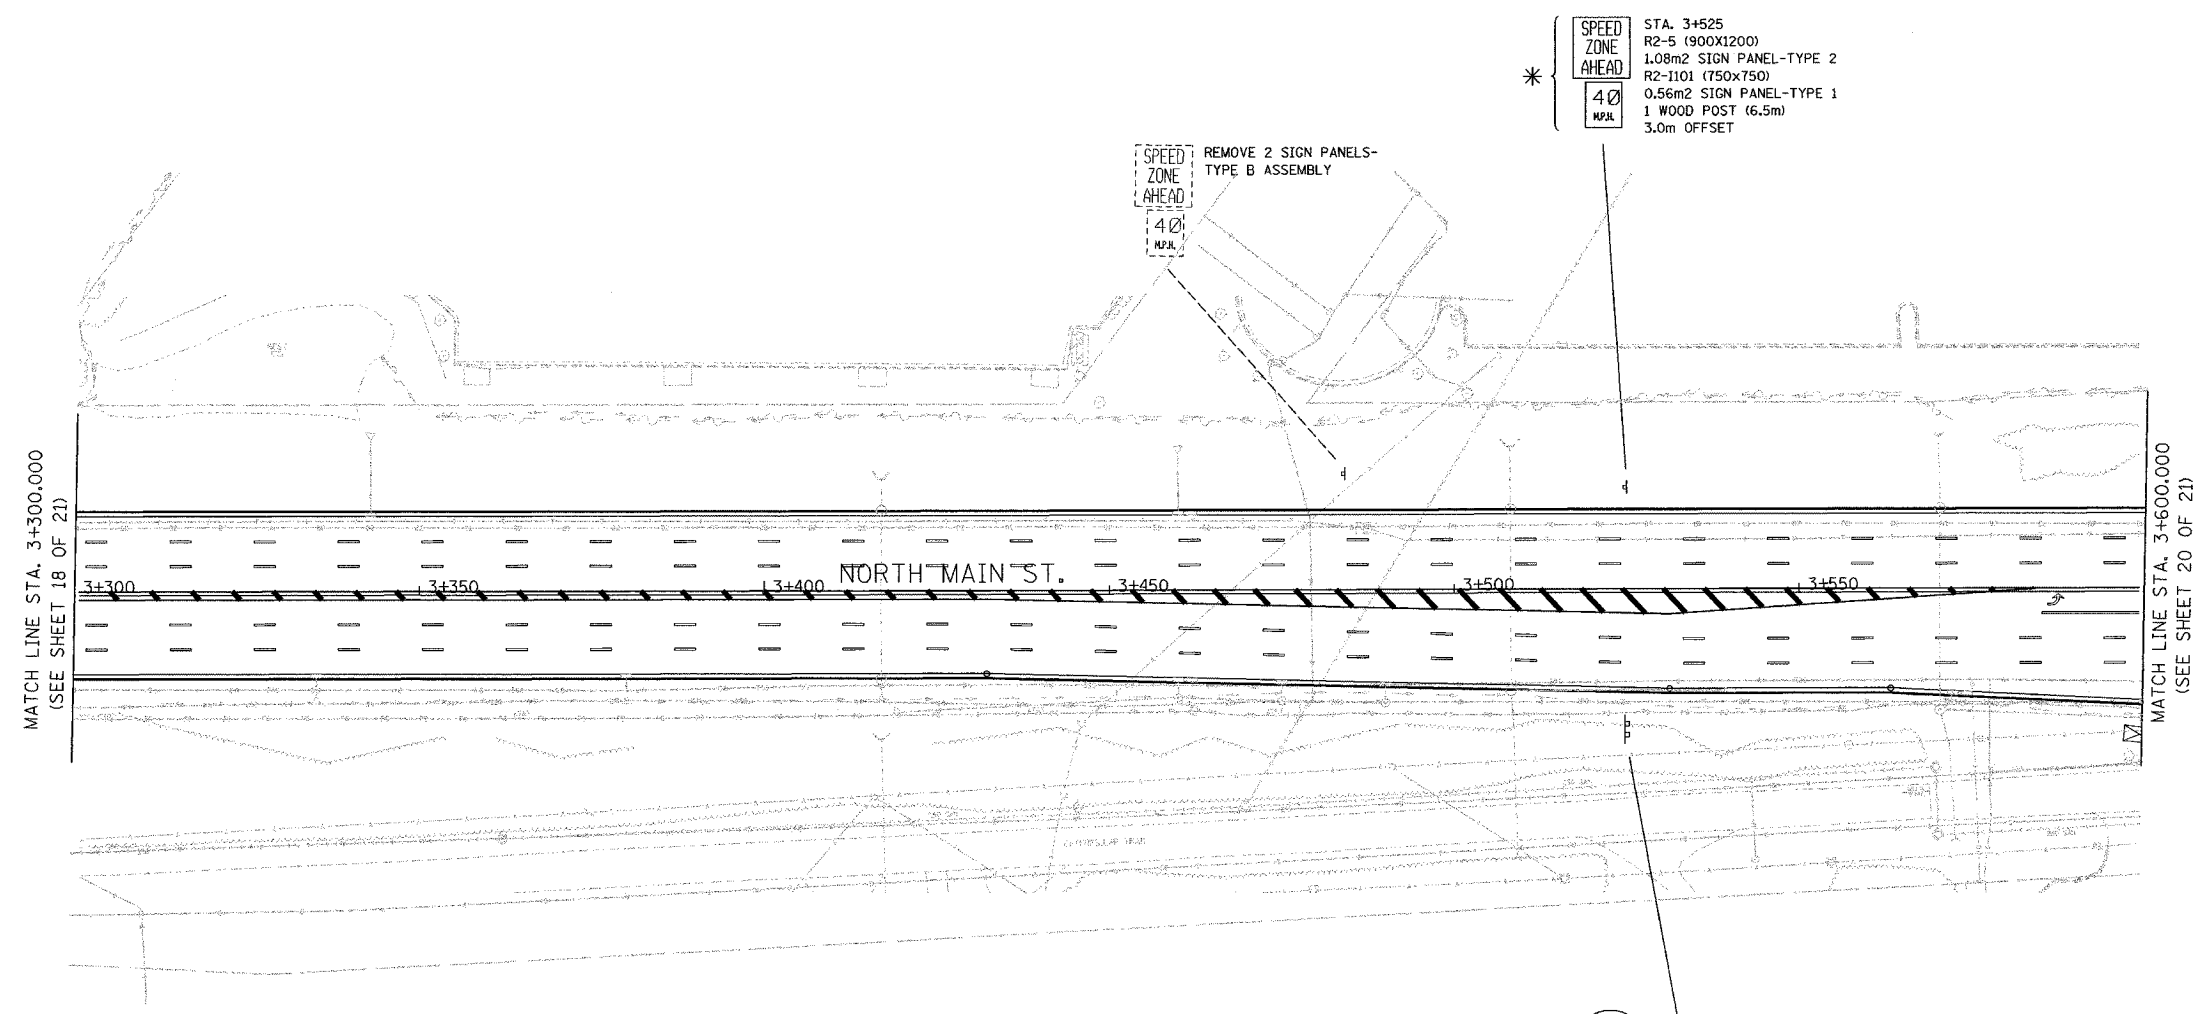

* **SPEED ZONE AHEAD**
 STA. 3+525
 R2-5 (900X1200)
 1.08m² SIGN PANEL-TYPE 2
 R2-1101 (750x750)
 0.56m² SIGN PANEL-TYPE 1
 1 WOOD POST (6.5m)
 3.0m OFFSET

SPEED ZONE AHEAD
 40 MPH
 REMOVE 2 SIGN PANELS - TYPE B ASSEMBLY

* **(5-20)**
ACCESS RD 3 BLACKJACK BLVD
 STA. 3+525
 5-20 PANEL SIZE (3750x762)
 2.86m² SIGN PANEL-TYPE 3
 3 WOOD POSTS (5.3m, 4.9m & 4.4m)
 4.3m OFFSET

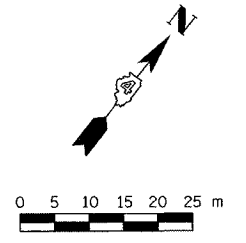

- LEGEND**
- (A) CITY OWNED SIGNS TO BE RETAINED
 - (B) CITY OWNED SIGNS TO BE REMOVED
 - (C) CITY OWNED SIGNS TO BE RELOCATED
 - *
 - (3-88) NON-STANDARD SIGN NUMBER

REVISIONS	
NAME	DATE

ILLINOIS DEPARTMENT OF TRANSPORTATION

SIGNING PLAN
 NORTH MAIN STREET
 STA. 3+300 TO STA. 3+600
 (SHEET 19 OF 21)

SCALE 1:500
 DATE 12/21/2004

DRAWN BY MEG
 CHECKED BY BCG

\\p01hpc01\160202\plan\shwab\contract\11\sp1119_0.dgn
 12/21/2004

