
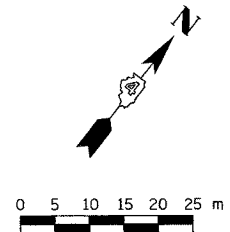


F.A.I. RTE.	SECTION	COUNTY	TOTAL SHEETS	SHEET NO.
74	*	TAZEWELL	1366	1291
STA.	TO STA.			
FED. ROAD DIST. NO.	ILLINOIS	FED. AID PROJECT		
* (90-11)R-2(90)13,14,14-1)R-1			CONTRACT NO. 68201	

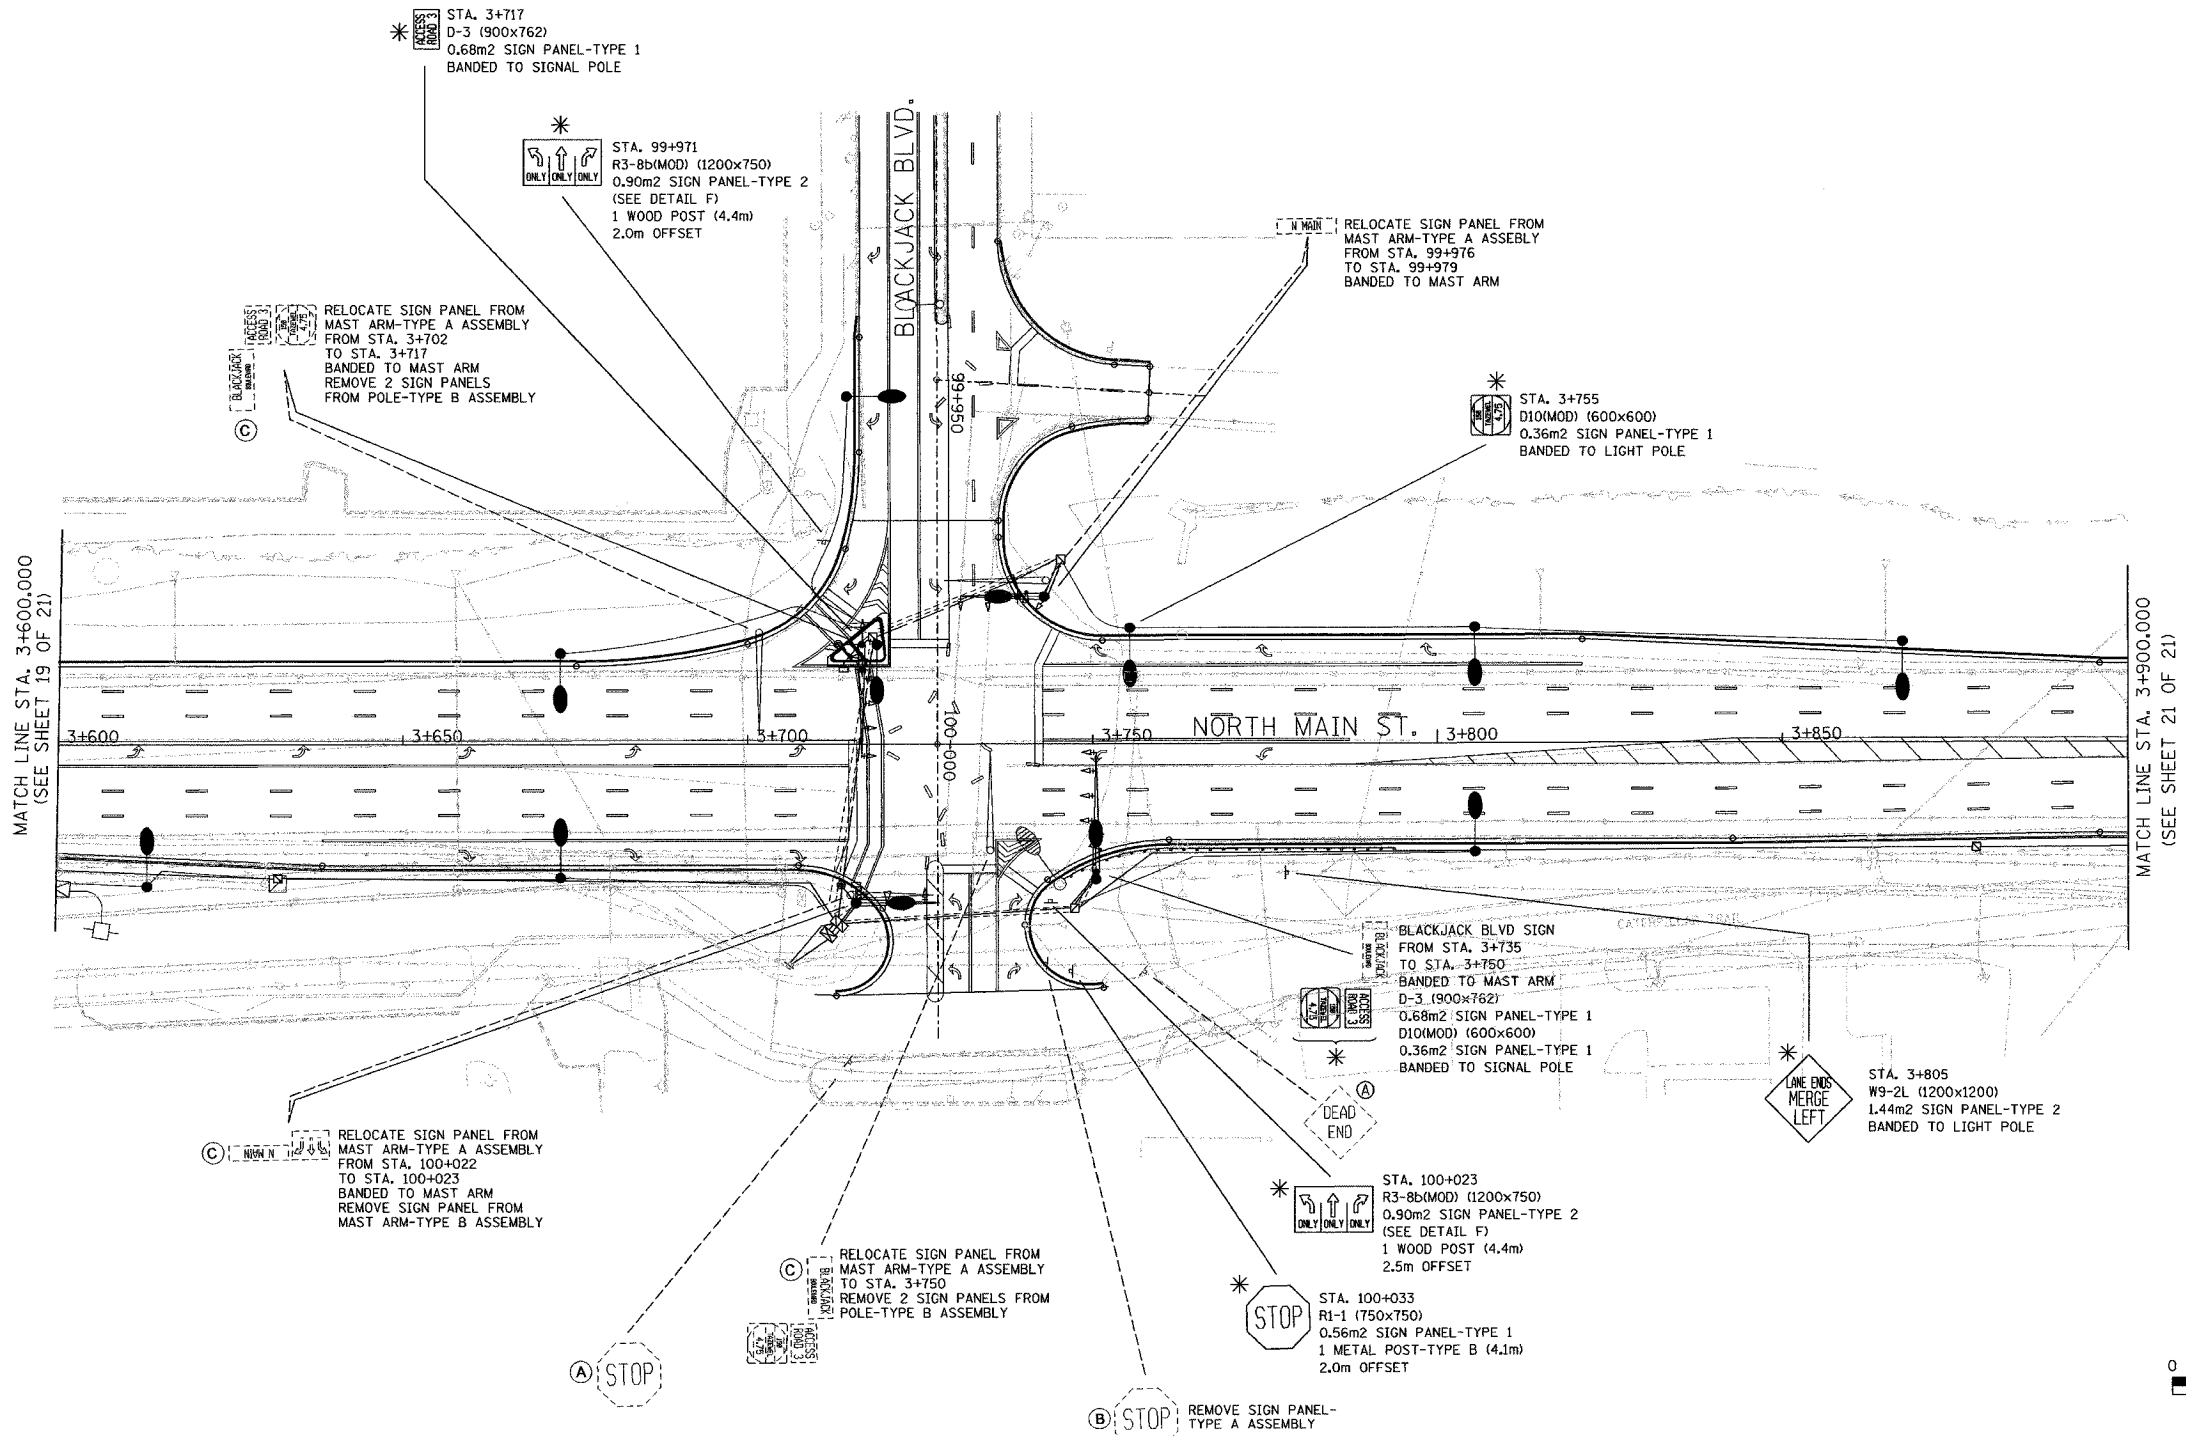

SIGNING SHEET 40 OF 74

- LEGEND**
- (A) CITY OWNED SIGNS TO BE RETAINED
  - (B) CITY OWNED SIGNS TO BE REMOVED
  - (C) CITY OWNED SIGNS TO BE RELOCATED
  - (D) SIGNS INCLUDED IN ANOTHER CONTRACT
  - (3-88) NON-STANDARD SIGN NUMBER

REVISIONS	
NAME	DATE

ILLINOIS DEPARTMENT OF TRANSPORTATION

**SIGNING PLAN**  
**NORTH MAIN STREET**  
**STA. 3+600 TO STA. 3+900**  
 ( SHEET 20 OF 21 )

SCALE 1:500  
 DATE 12/21/2004

DRAWN BY MEG  
 CHECKED BY BCG

\\p02022\p02022\shared\contract\11\map\120\_70.dgn 12/21/2004

