



F.A.I.L. RTE.	SECTION	COUNTY	TOTAL SHEETS	SHEET NO.
74	*	TAZEWELL	1366	1296
STA.		TO STA.		
FED. ROAD DIST. NO.		ILLINOIS FED. AID PROJECT		
* (90-11)R-2;90(13,14,14-1)R-1		CONTRACT NO. 68201		

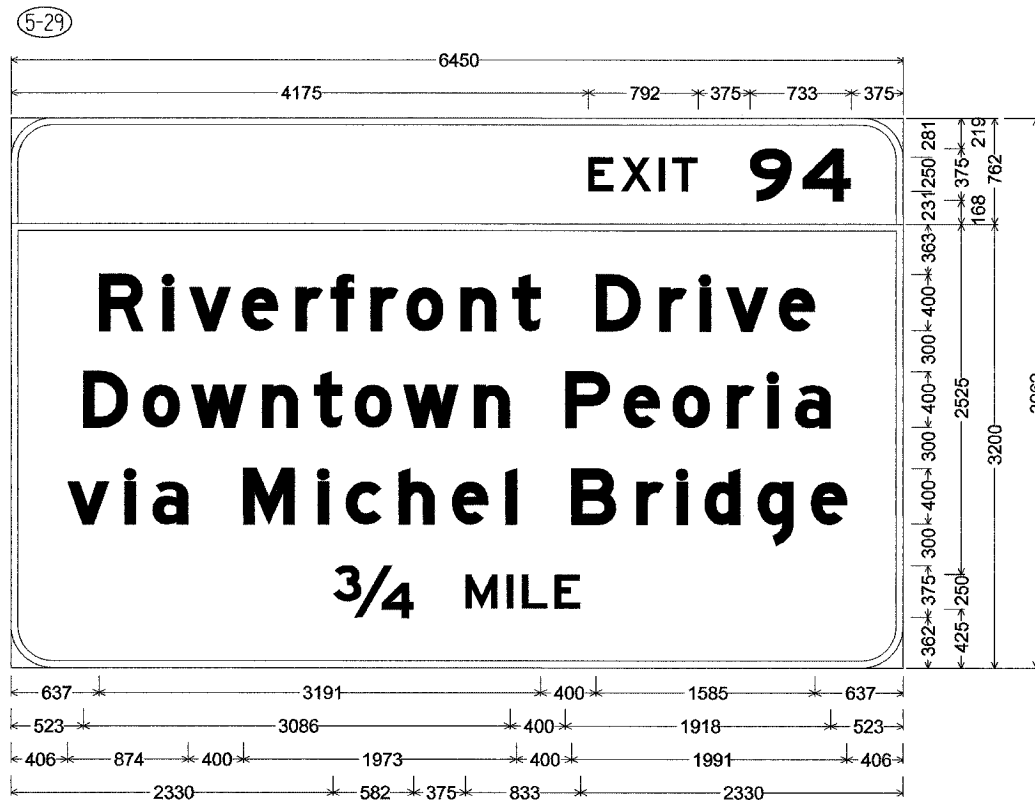

300mm Radius, 50mm Border, White on Green;
 [EXIT] E; [94] E Mod;
 300mm Radius, 50mm Border, White on Green;
 [Riverfront Drive] E Mod; [Downtown Peoria] E Mod; [via Michel Bridge] E Mod; [3/4] E Mod [MILE] E;
 Table of letter and object lefts.

E	X	I	T	9	4									
4175	4413	4685	4781	5342	5725									
R	I	V	E	R	F	R	O	N	T	D	R	I	V	E
637	1098	1288	1670	2057	2312	2602	2859	3251	3625	4228	4689	4981	5171	5553
D	O	W	N	T	O	W	N	P	E	O	R	I	A	
523	952	1302	1816	2190	2485	2835	3349	4009	4430	4785	5177	5469	5669	
V	I	A	M	I	C	H	E	I	B	R	I	D	G	E
406	822	1023	1680	2219	2420	2805	3189	3577	4053	4522	4814	5015	5399	5784
3/4	M	I	L	E										
2330	3287	3586	3695	3934										

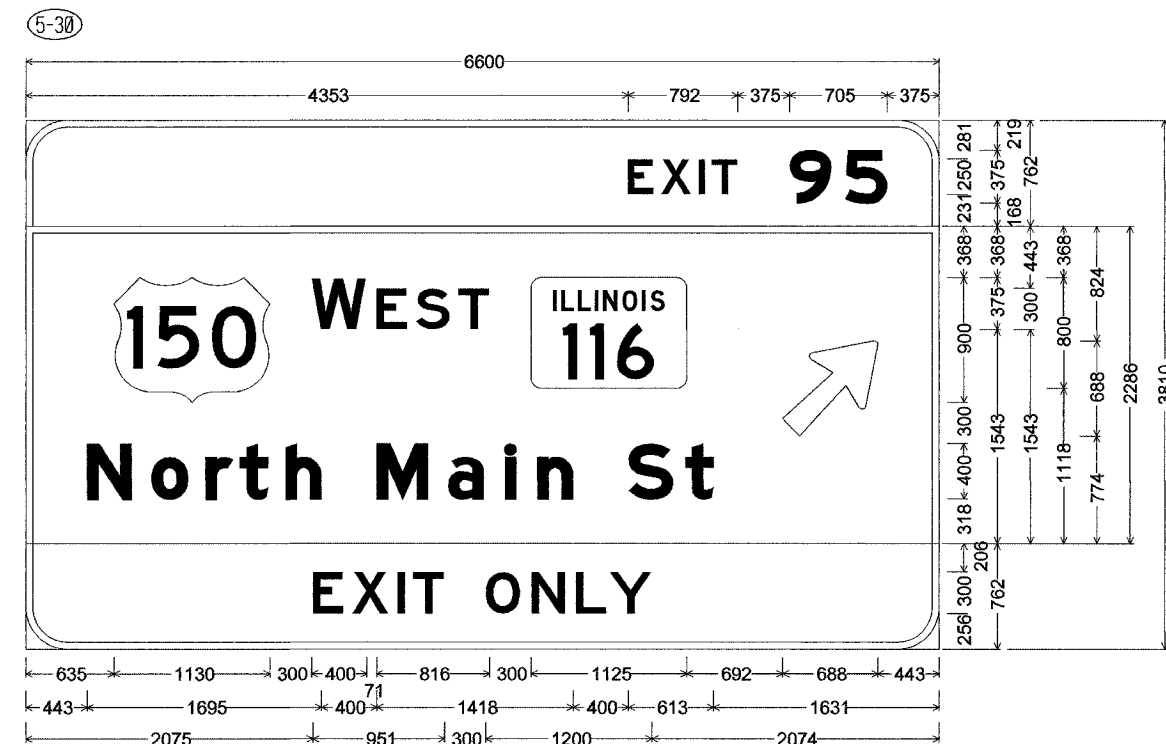

300mm Radius, 50mm Border, White on Green;
 [EXIT] E; [95] E Mod;
 300mm Radius, 50mm Border, White on Green;
 [WEST] E; Rounded Rectangle 75mm Radius;
 [North Main St] E Mod specified length; Arrow 160 - 875mm 45°;
 300mm Radius, 50mm Border, Black on Yellow;
 [EXIT ONLY] E;
 Table of letter and object lefts.

E	X	I	T	9	5					
4353	4591	4863	4959	5520	5921					
150	W	E	S	T	ILLINOIS					
635	2065	2536	2822	3128	3652	5469				
N	O	R	T	H	M	A	I	N	S	T
443	906	1298	1547	1878	2538	3051	3464	3696	4356	4766
E	X	I	T	O	N	L	Y			
2075	2361	2687	2802	3326	3656	3977	4221			

REVISIONS		ILLINOIS DEPARTMENT OF TRANSPORTATION
NAME	DATE	
		SIGNING PLAN SIGN PANEL DETAILS
SCALE 1:500		DRAWN BY GRS
DATE 12/21/2004		CHECKED BY BCG



\\hills\cadd\100222\plan\shh\shh\c\contract\11\110154_70.dgn
 12/21/2004