


68201	F.A.I. RTE.	SECTION	COUNTY	TOTAL SHEETS	SHEET NO.
	74		TAZEWELL		
	STA.	TO STA.			
	FED. ROAD DIST. NO.	ILLINOIS	FED. AID PROJECT		

*90-111R-2,90(13,14,14-1)R-1

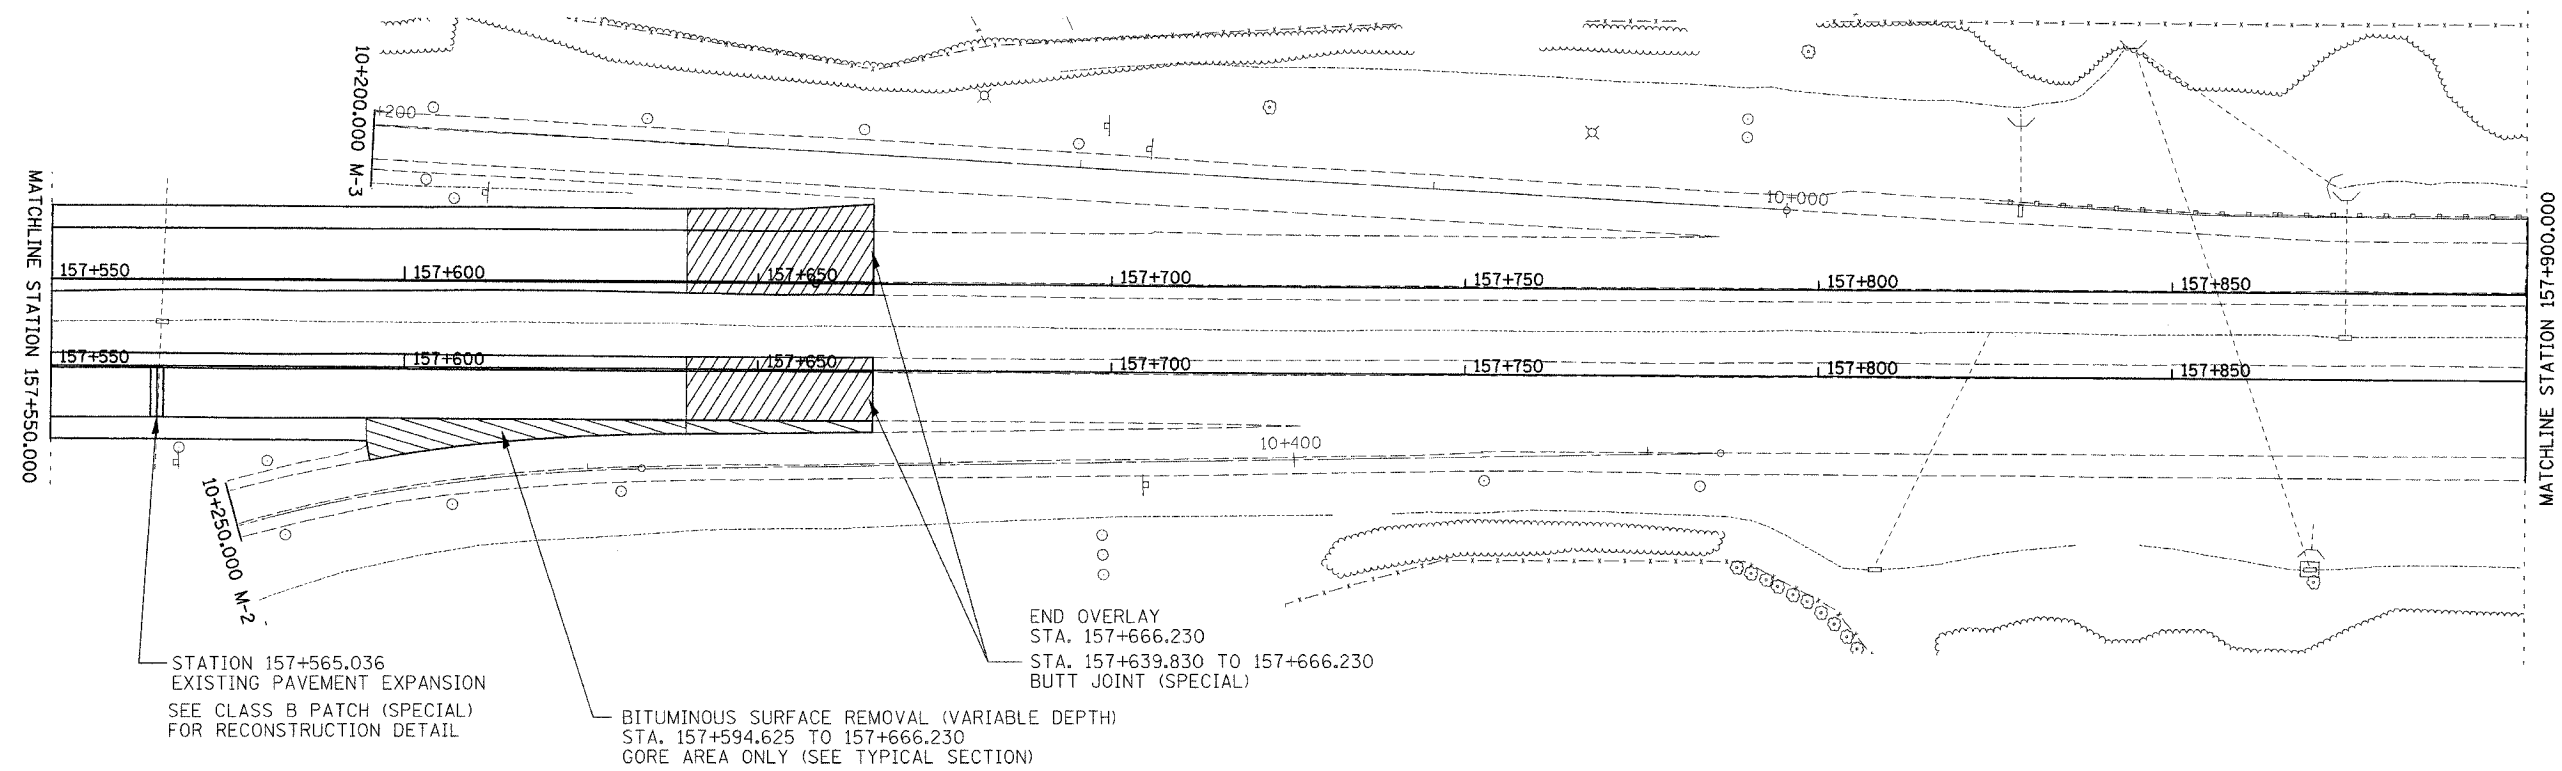

STATION 157+565.036
 EXISTING PAVEMENT EXPANSION
 SEE CLASS B PATCH (SPECIAL)
 FOR RECONSTRUCTION DETAIL

BITUMINOUS SURFACE REMOVAL (VARIABLE DEPTH)
 STA. 157+594.625 TO 157+666.230
 GORE AREA ONLY (SEE TYPICAL SECTION)

END OVERLAY
 STA. 157+666.230
 STA. 157+639.830 TO 157+666.230
 BUTT JOINT (SPECIAL)

ct:\projects\174wb-plane.dgn

REVISIONS		ILLINOIS DEPARTMENT OF TRANSPORTATION
NAME	DATE	
		PROPOSED ROADWAY PLAN STATION 157+550.000 WB TO 157+900.000 WB DRAWN BY CEM CHECKED BY DATE 11/09/04