


F.A.P. RTE.	SECTION	COUNTY	TOTAL SHEETS	SHEET NO.
310	138-2IRS	MCDONOUGH	66	45
STA. 98+50		TO STA. 113+00		
FED. ROAD DIST. NO.	ILLINOIS	FED. AID PROJECT		

- ① 4" YELLOW EPOXY LINE
- ② 4" DOUBLE YELLOW EPOXY LINES
- ③ 4" WHITE EPOXY LINE
- ④ 6" WHITE PREFORMED PLASTIC LINE (30' SKIP/10' DASH)
- ⑤ 8" WHITE EPOXY LINE
- ⑥ 12" WHITE EPOXY LINE
- ⑦ 12" YELLOW EPOXY LINE
- ⑧ 24" WHITE EPOXY LINE
- ⑨ YELLOW EPOXY TURN ARROWS
- ⑩ WHITE EPOXY TURN ARROWS
- ⑪ ONE-WAY CRYSTAL
- ⑫ ONE-WAY AMBER
- ⑬ TWO-WAY AMBER

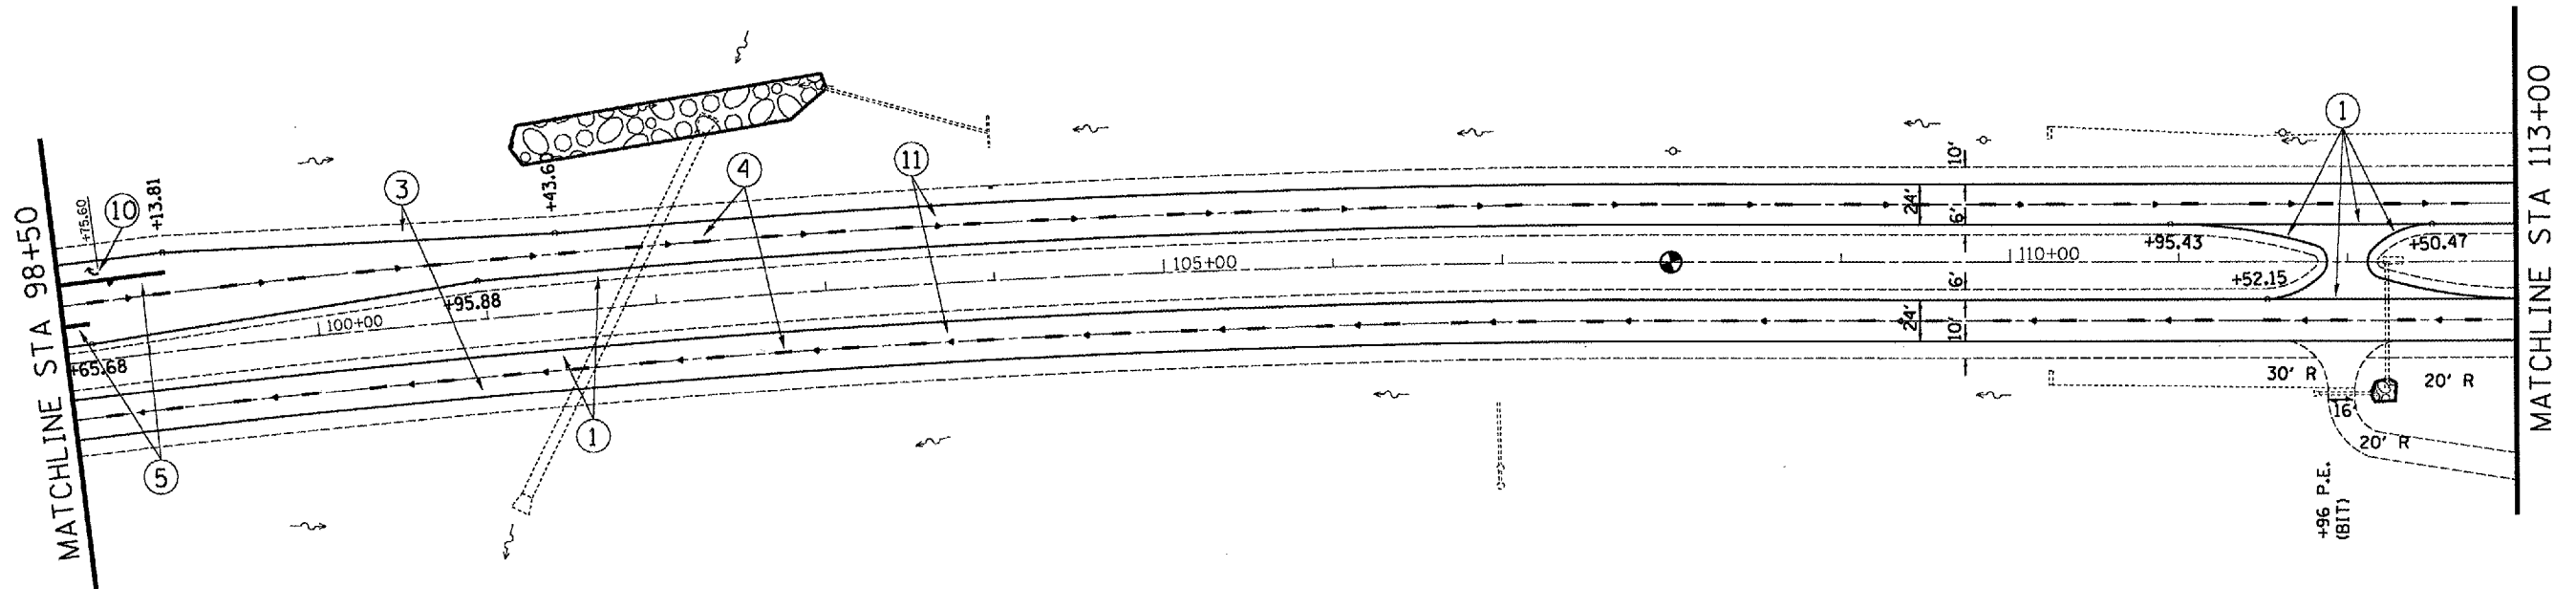

T6N R3W 4TH PM (MACOMB CITY TWP)
SECTION 24



T6N R2W 4TH PM (MACOMB CITY TWP)
SECTION 19



PLOT DATE = 3/23/2005
FILE NAME = c:\p\projects\68334\sheet.dgn
PLOT SCALE = 1/8" = 10' / IN.
REFERENCE = REF#

REVISIONS	
NAME	DATE

ILLINOIS DEPARTMENT OF TRANSPORTATION
PROPOSED STRIPING
STA 98+50 - 113+00

SCALE: VERT. 1" = 50'
HORIZ. DATE
DRAWN BY CADD
CHECKED BY