


CONTRACT NO. 68334				
F.A.P. RTE.	SECTION	COUNTY	TOTAL SHEETS	SHEET NO.
310	138-2RS	MCDONOUGH	66	47
STA. 126+00 TO STA. 140+00				
FED. ROAD DIST. NO.		ILLINOIS	FED. AID PROJECT	

- ① 4" YELLOW EPOXY LINE
- ② 4" DOUBLE YELLOW EPOXY LINES
- ③ 4" WHITE EPOXY LINE
- ④ 6" WHITE PREFORMED PLASTIC LINE (30' SKIP/10' DASH)
- ⑤ 8" WHITE EPOXY LINE
- ⑥ 12" WHITE EPOXY LINE
- ⑦ 12" YELLOW EPOXY LINE
- ⑧ 24" WHITE EPOXY LINE
- ⑨ YELLOW EPOXY TURN ARROWS
- ⑩ WHITE EPOXY TURN ARROWS
- ⑪ ONE-WAY CRYSTAL
- ⑫ ONE-WAY AMBER
- ⑬ TWO-WAY AMBER

EXIST. CURVE @ MEDIAN  
 PI STA. = 131+77.30  
 $\Delta = 8^\circ 10' 02''$  (LT)  
 $D = 1^\circ 30' 00''$   
 $R = 3,819.72'$   
 $T = 272.70'$   
 $L = 544.48'$   
 $E = 9.72'$   
 $S.E. RUN = 0.030 FT/FT$   
 $P.C. STA. = 129+04.60$   
 $P.T. STA. = 134+49.08$

T6N R3W 4TH PM (EMMET TWP)  
 SECTION 24

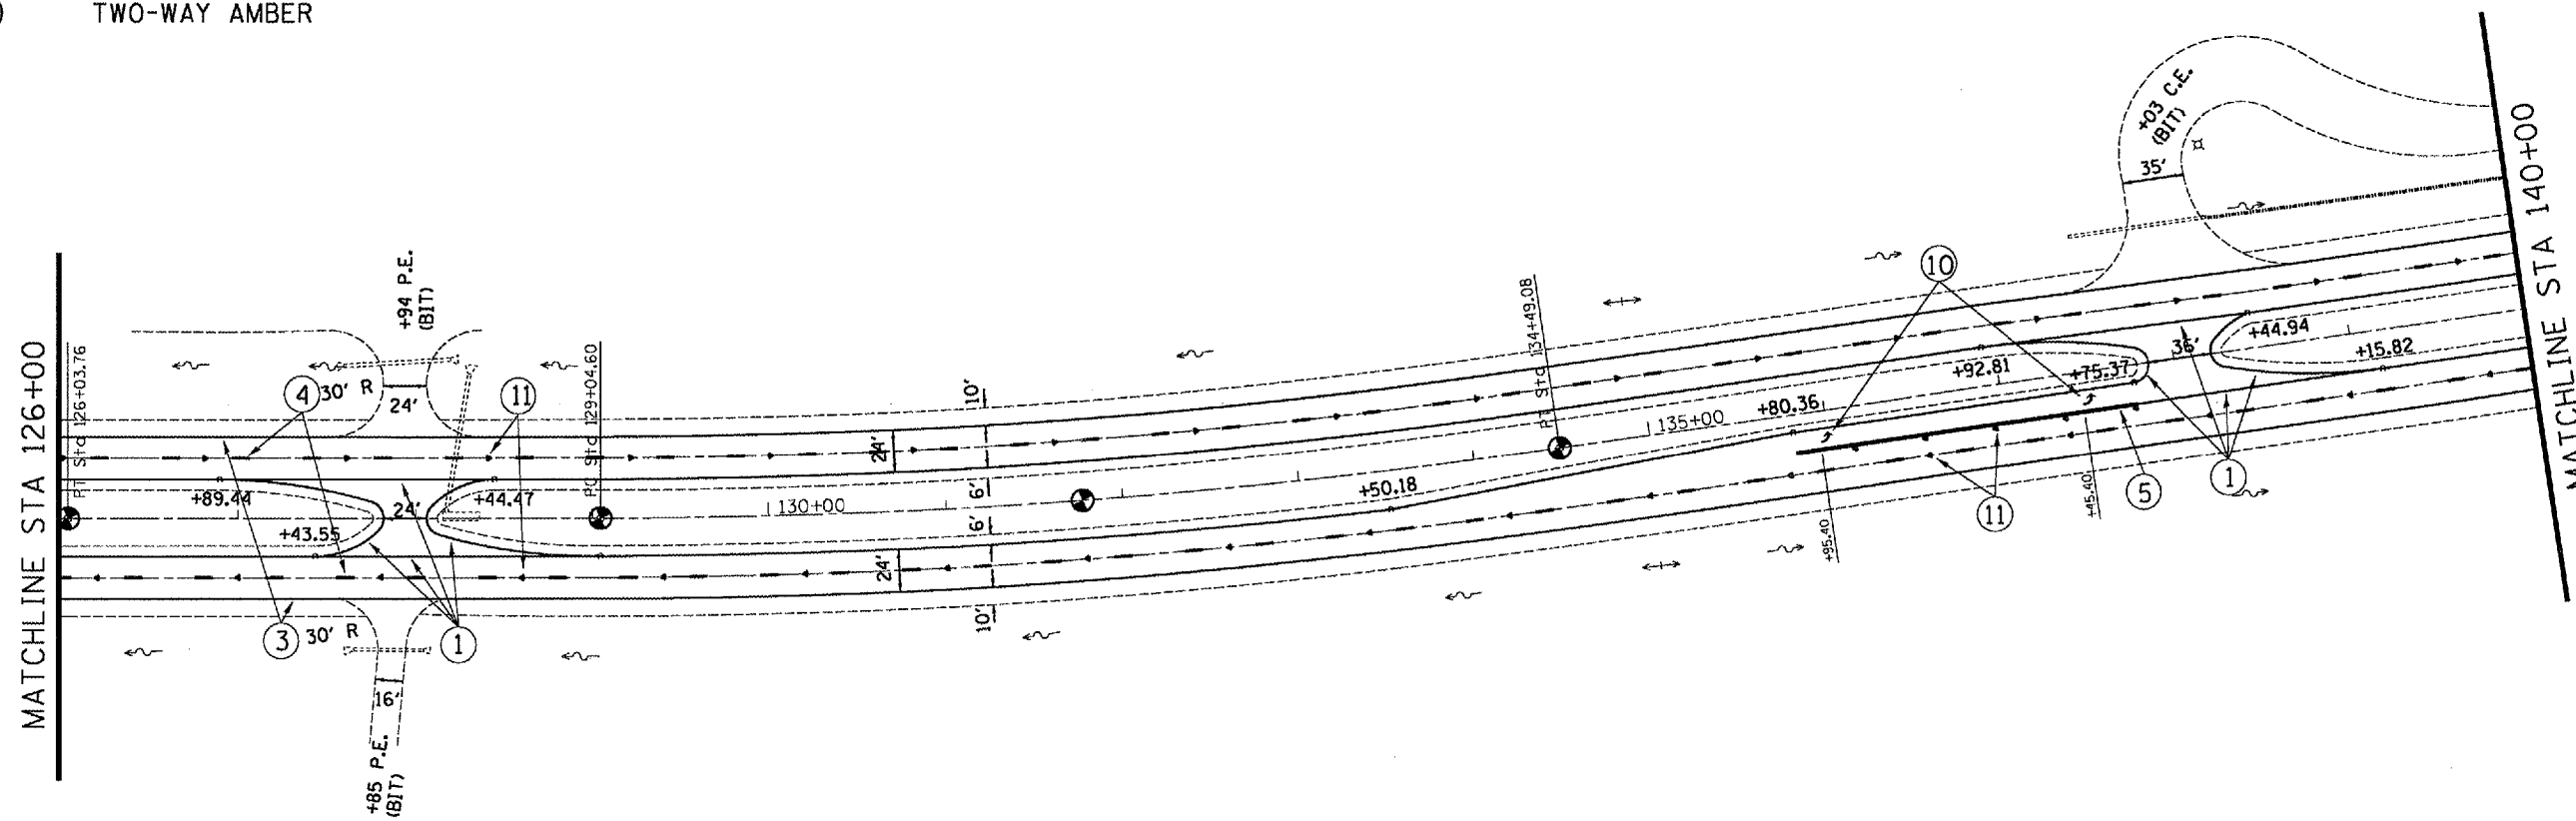

T6N R2W 4TH PM (MACOMB TWP)  
 SECTION 19



REVISIONS	
NAME	DATE

ILLINOIS DEPARTMENT OF TRANSPORTATION  
**PROPOSED STRIPING**  
 STA 126+00 - 140+00  
 SCALE: VERT. 1" = 50'  
 HORIZ. DATE  
 DRAWN BY CADD  
 CHECKED BY

PLOT DATE = 3/23/2005  
 FILE NAME = c:\projects\68334\sheet47.dgn  
 PLOT SCALE = 1/8" = 1' / IN.  
 REFERENCE = 68334