


F.A.P. RTE.	SECTION	COUNTY	TOTAL SHEETS	SHEET NO.
310	138-2RS	MCDONOUGH	66	64
STA.		TO STA.		
FED. ROAD DIST. NO.	ILLINOIS	FED. AID PROJECT		

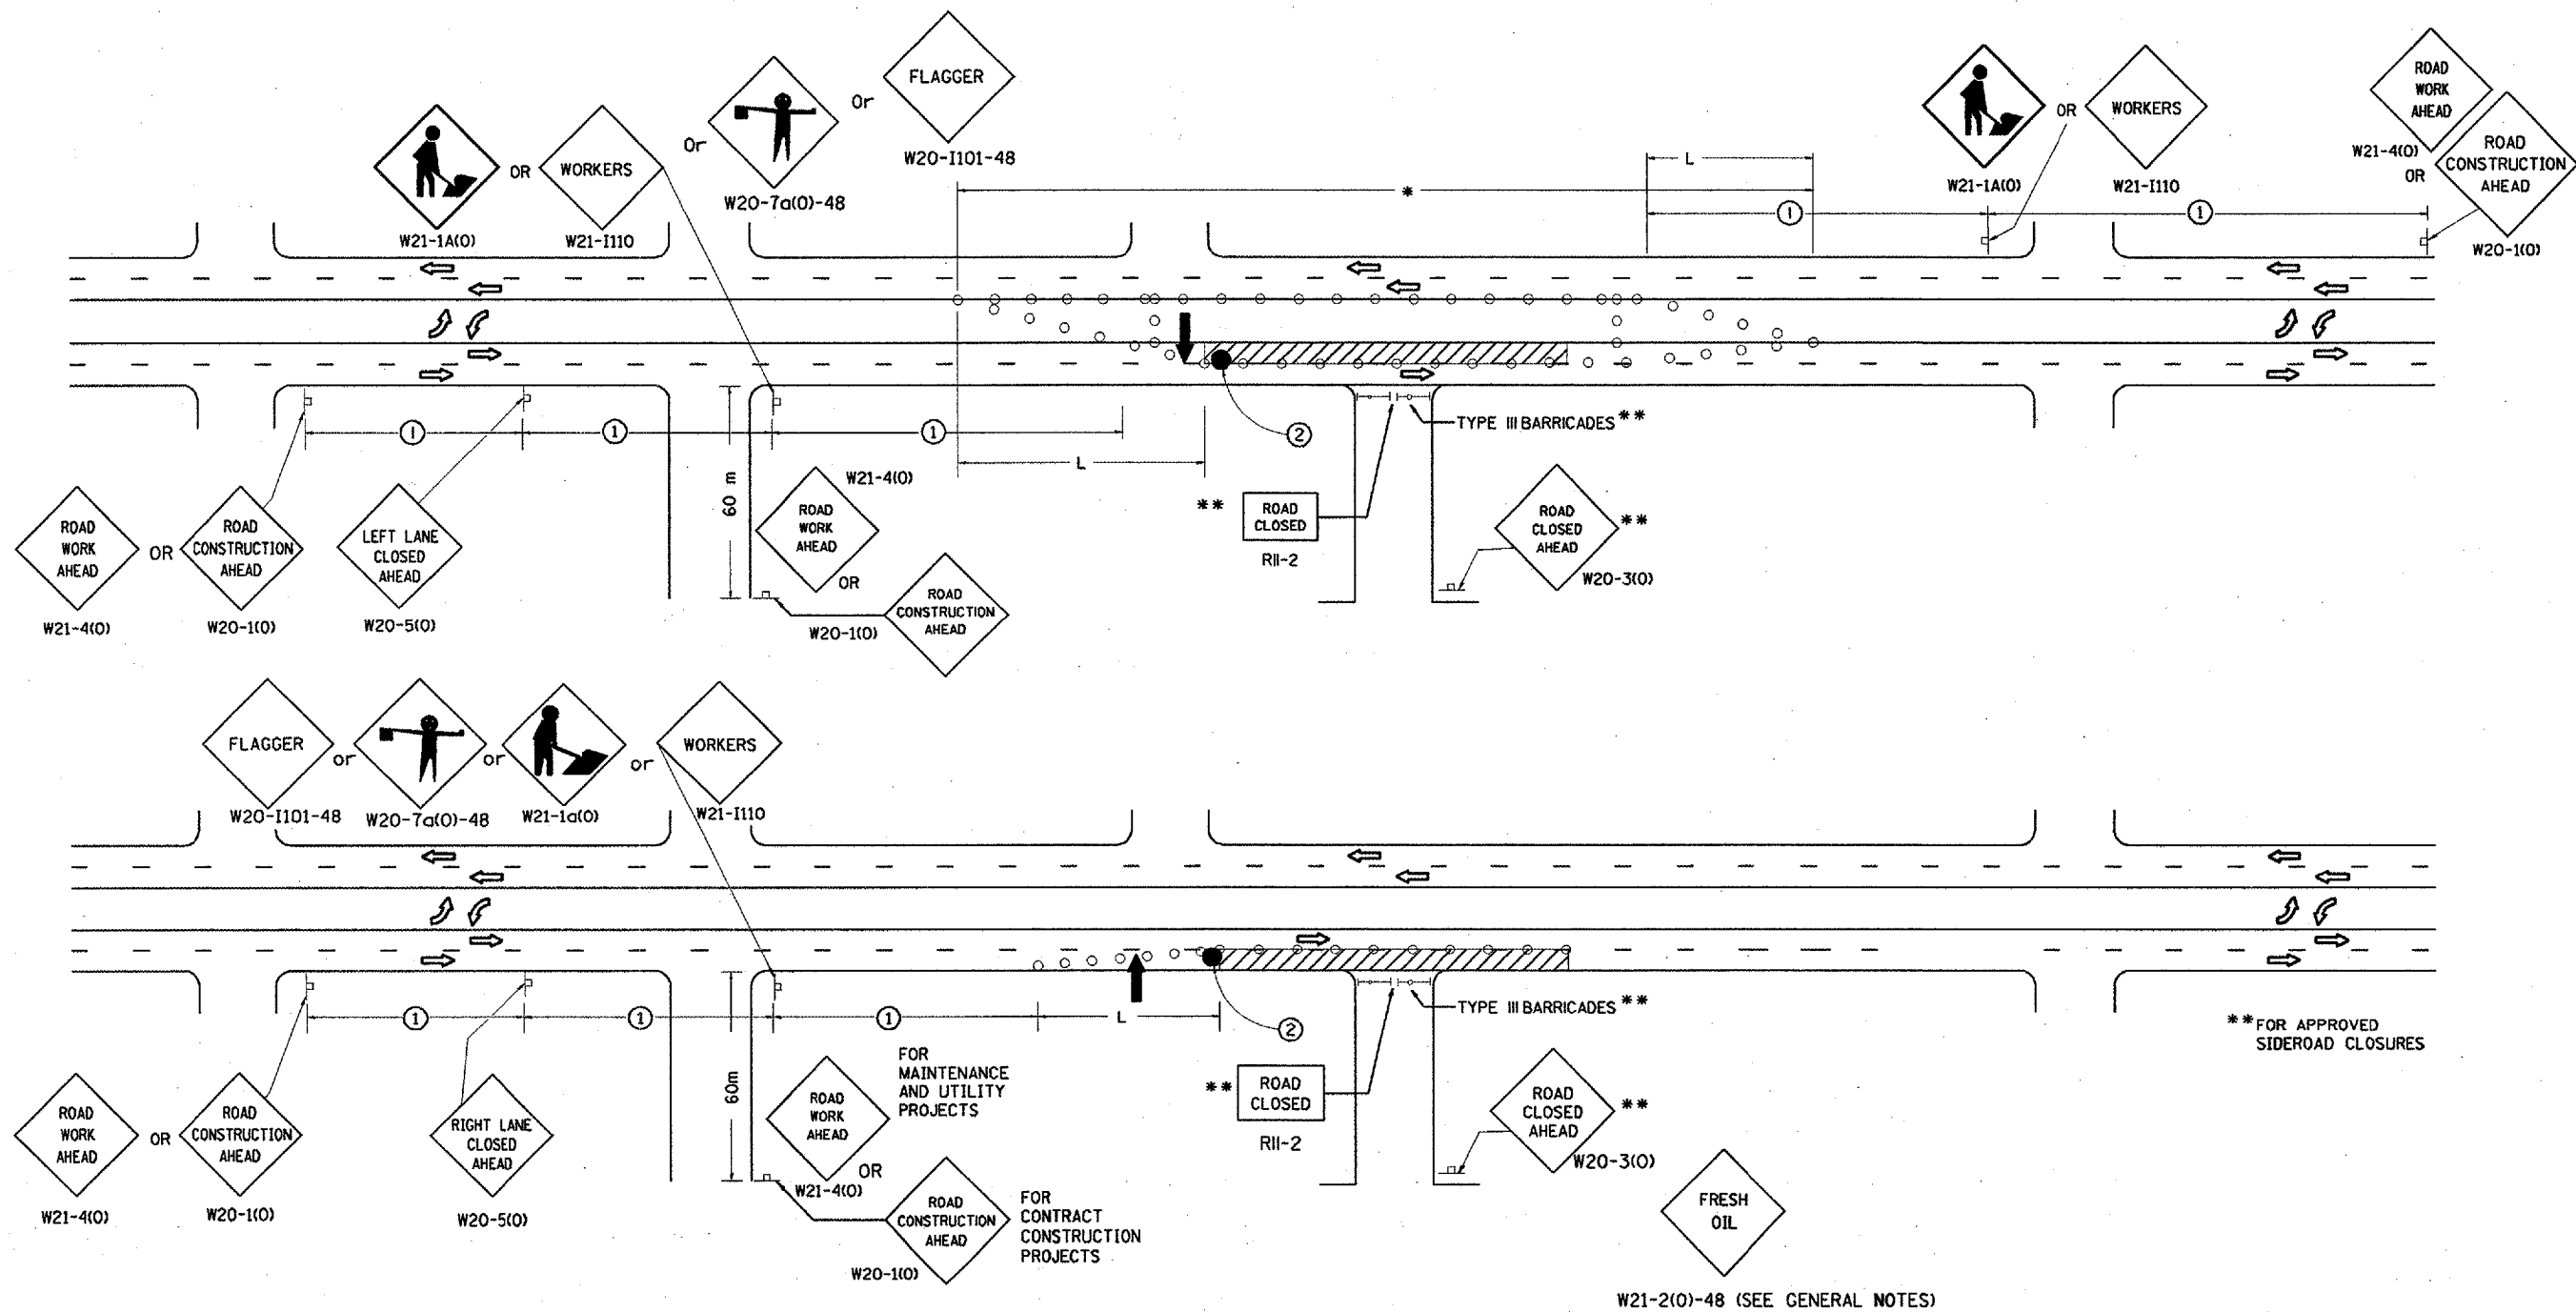

** FOR APPROVED SIDEROAD CLOSURES

SYMBOLS

- SIGN ON PORTABLE OR PERMANENT SUPPORT
- CONE, DRUM OR BARRICADE
- WORK AREA
- ARROW BOARD
- DRUM OR BARRICADE WITH FLASHING LIGHT
- FLAGGER WITH TRAFFIC CONTROL SIGN

All dimensions are in millimeters (inches) unless otherwise noted.

ILLINOIS DEPARTMENT OF TRANSPORTATION	
DISTRICT CADD STANDARD	
STANDARD 701606 (SPECIAL)	
URBAN LANE CLOSURE	
MULTILANE, 2-WAY WITH	
BIDIRECTIONAL LEFT TURN LANE	
FOR SPEEDS < 45 MPH	
CADD STD. 701606-D4	SHEET 2 OF 2
SCALE: NOT DRAWN TO SCALE	DRAWN BY D T CADD
	CHECKED BY

\$\$\$DATE\$\$\$

DGN-ONLY