


F.A.P. RTE.	SECTION	COUNTY	TOTAL SHEETS	SHEET NO.
709	105BR	CHAMPAIGN	36	6

CONTRACT NO. 70391

EXISTING TYPICAL CROSS SECTION (RURAL)

STATION TO STATION
 2112+00.00 2113+15.00
 2113+39.00 2114+50.00

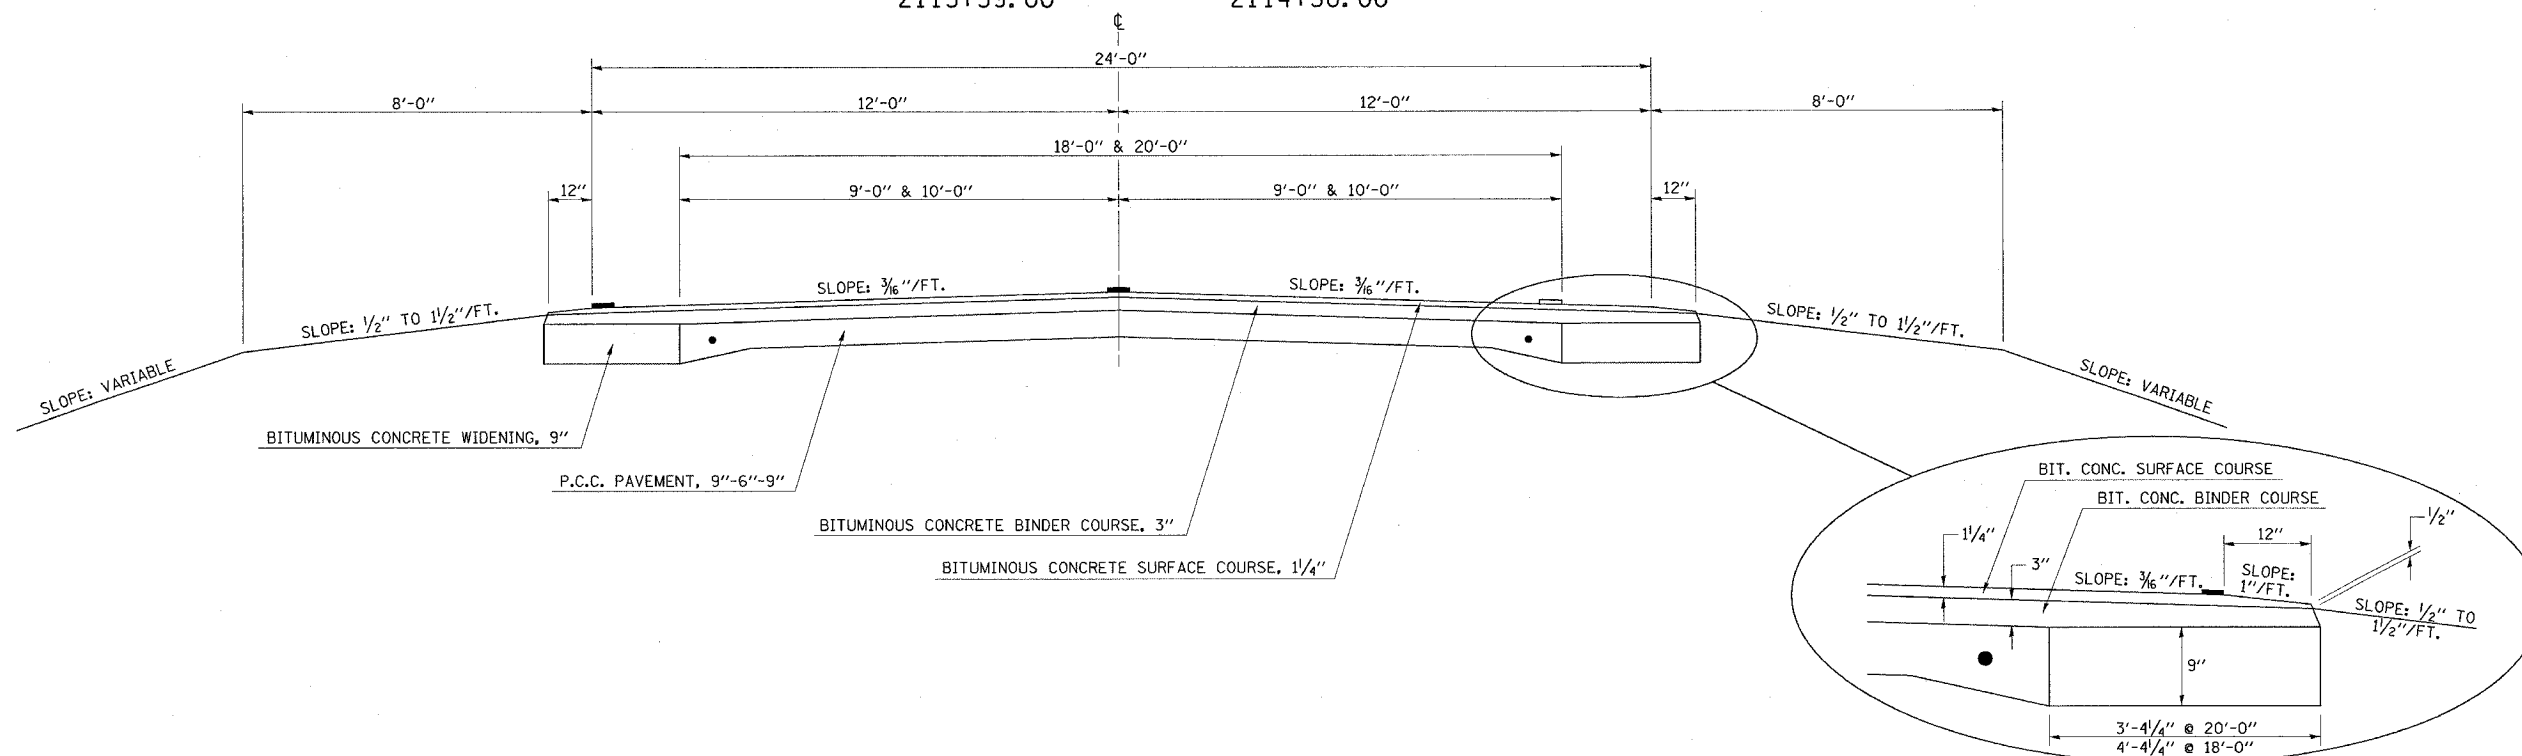

EXISTING BRIDGE TYPICAL CROSS SECTION

STATION TO STATION
 2113+15.00 2113+39+00

