


PROPOSED TYPICAL CROSS SECTION

F.A.P. RTE.	SECTION	COUNTY	TOTAL SHEETS	SHEET NO.
709	105BR	CHAMPAIGN	36	8

CONTRACT NO. 70391

STATION TO STATION
2113+13.00 2113+37.00

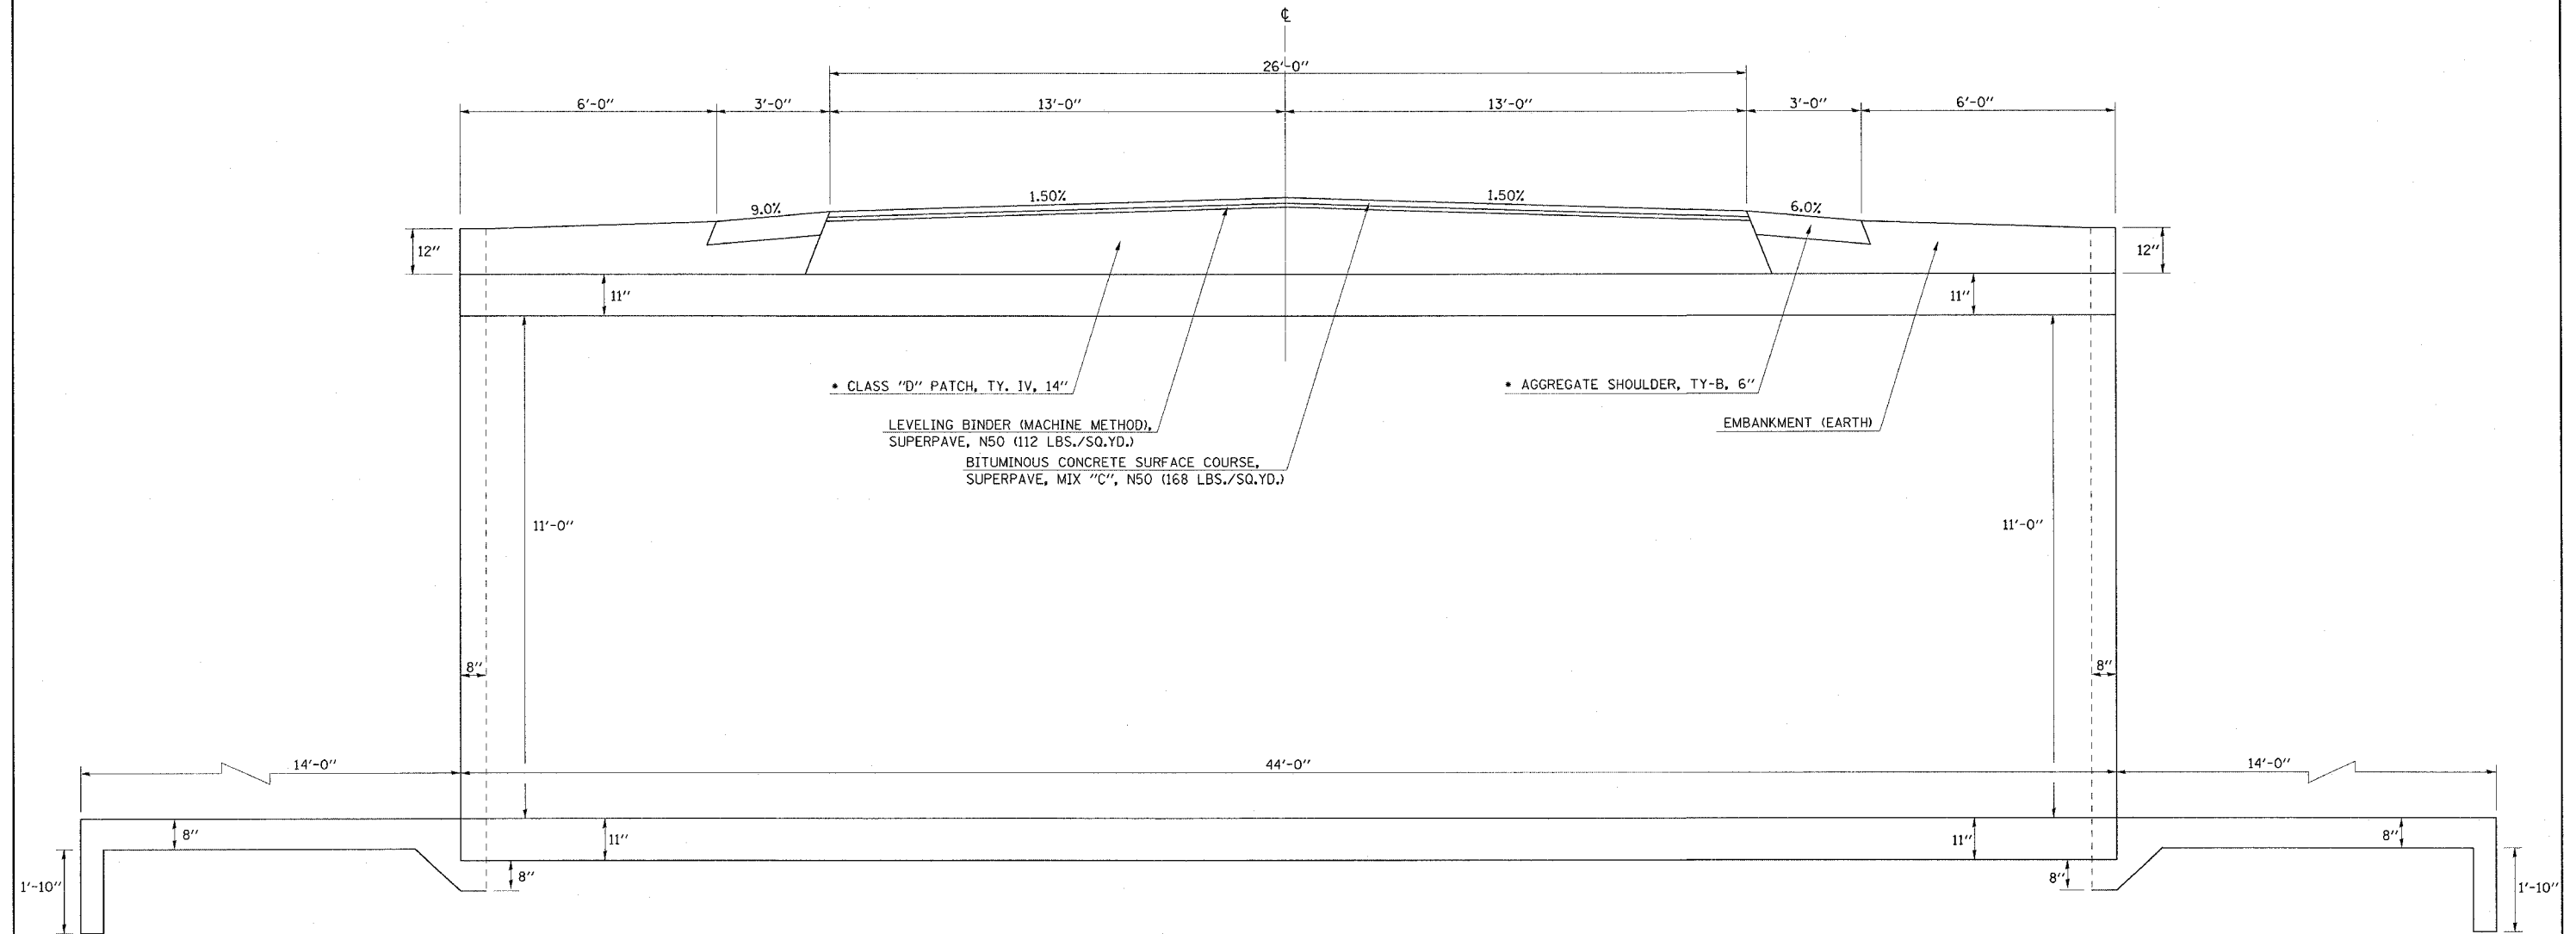

• CLASS "D" PATCH, TY. IV, 14" & AGGREGATE SHOULDERS, TY-B, 6" - STA. 2112+95.00 TO STA. 2113+55.00