


SIGNING FOR ROAD CLOSURE DETAIL

F.A.P. RTE.	SECTION	COUNTY	TOTAL SHEETS	SHEET NO.
709	105BR	CHMIPAIGN	36	16

CONTRACT NO. 70391

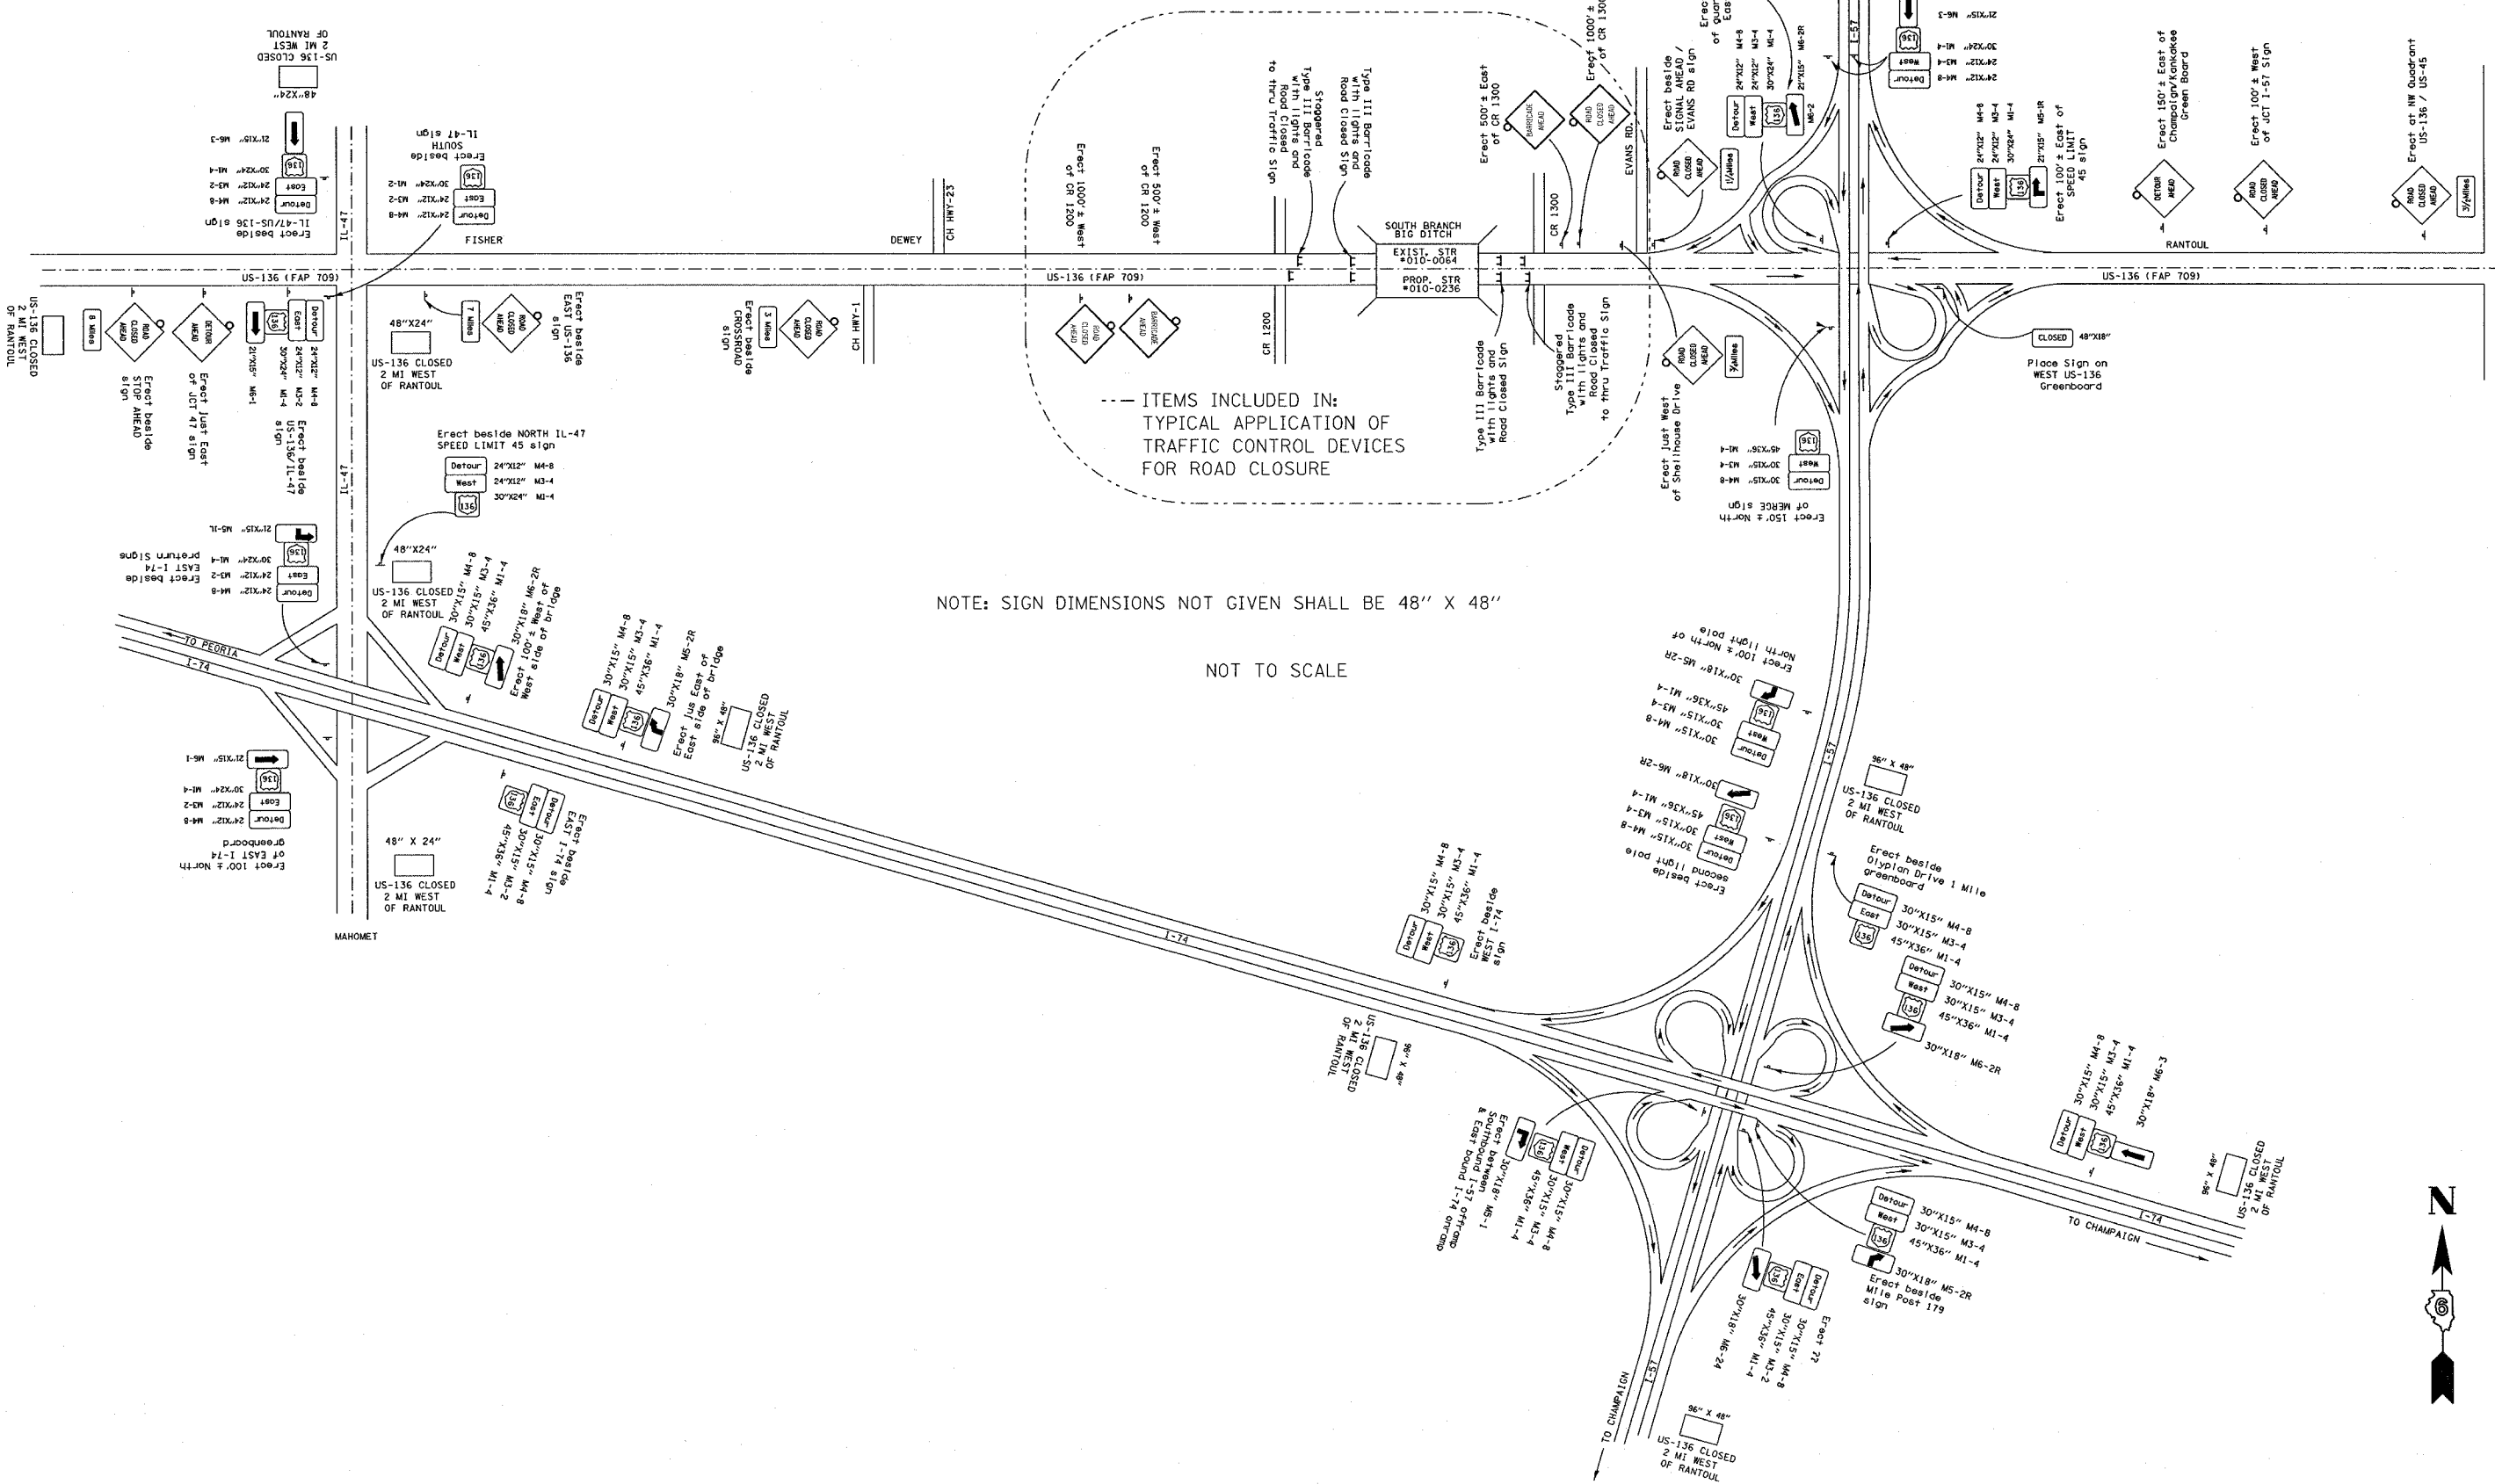

--- ITEMS INCLUDED IN:
TYPICAL APPLICATION OF
TRAFFIC CONTROL DEVICES
FOR ROAD CLOSURE

NOTE: SIGN DIMENSIONS NOT GIVEN SHALL BE 48" X 48"

NOT TO SCALE