


F.A.P. RTE.	SECTION	COUNTY	TOTAL SHEETS	SHEET NO.
709	105 BR	CHAMPAIGN	36	24
STA.	TO STA.			
FED. ROAD DIST. NO.	ILLINOIS	FED. AID PROJECT		

FINAL SURVEY	DATE
CONVERTED	BY
PROTOD	
TEMPLATE	
AREAS	
AREAS CHECKED	

ORIGINAL SURVEY	DATE
PROTOD	BY
TEMPLATE	
AREAS	
AREAS CHECKED	

PLOT DATE = 4/1/2005
 FILE NAME = c:\proje\ca\HBR3484\un36a12.dgn
 PLOT SCALE = 4.9881 / IN.
 USER NAME = sreegum

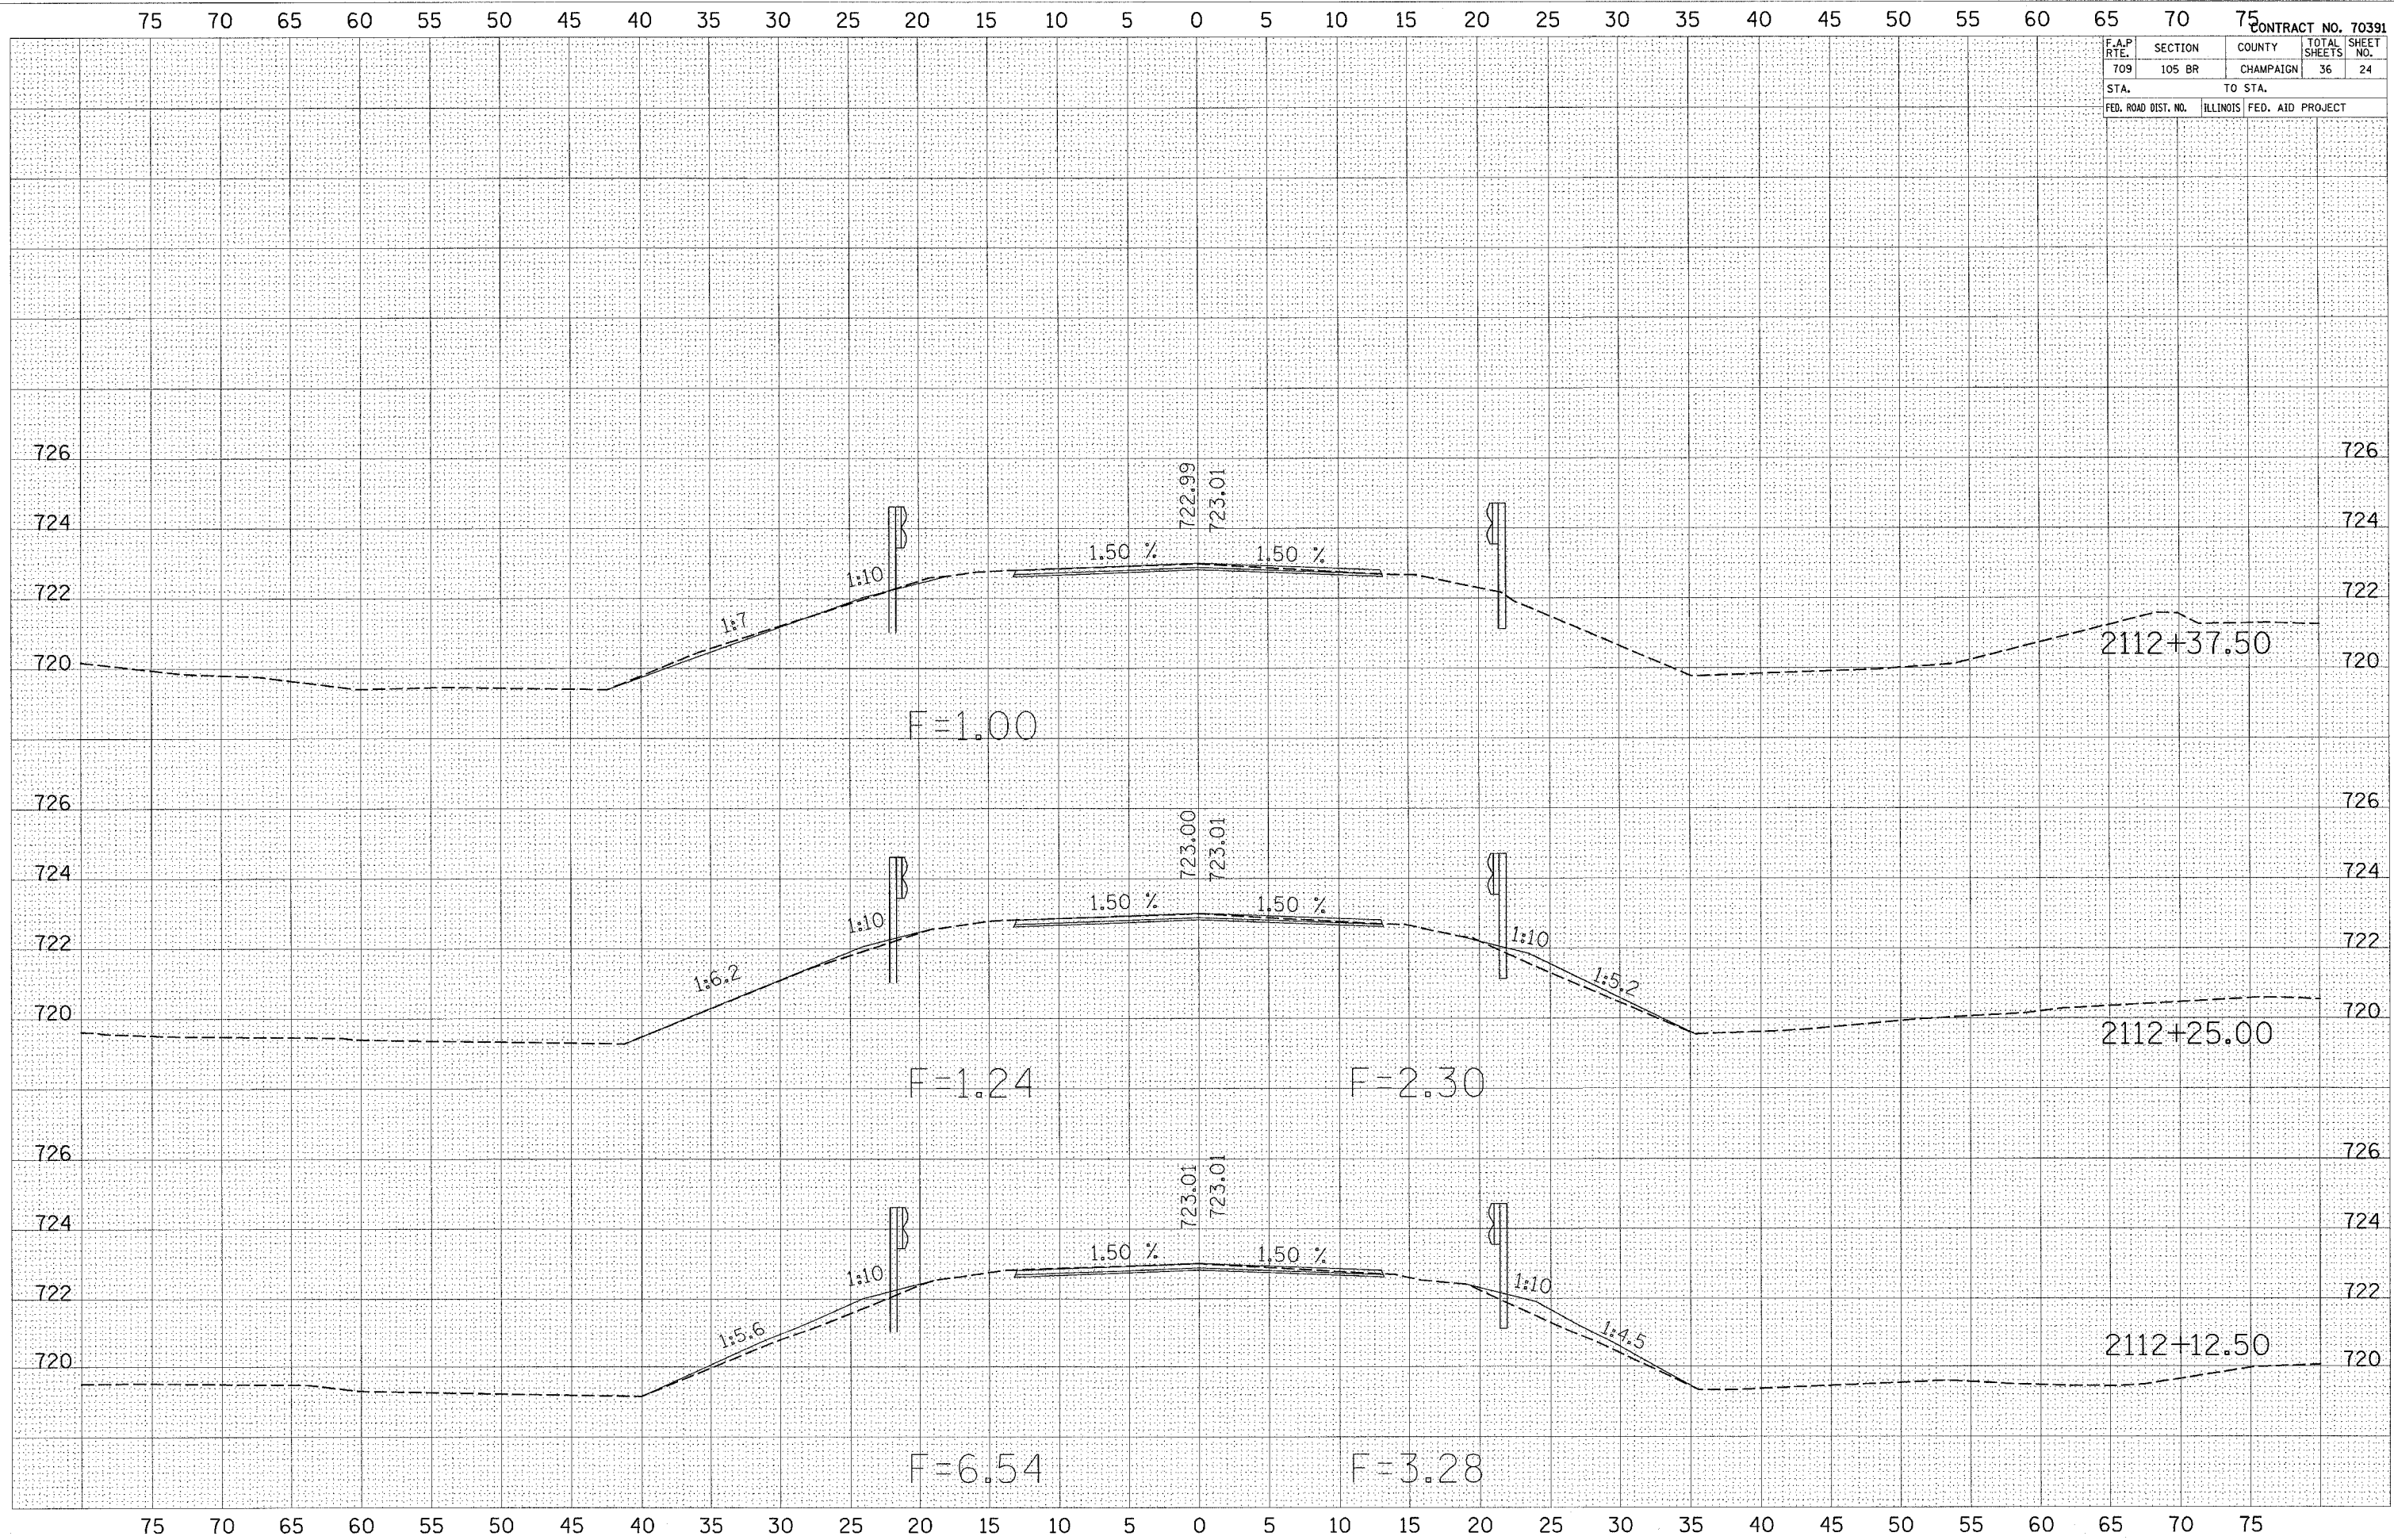

75 70 65 60 55 50 45 40 35 30 25 20 15 10 5 0 5 10 15 20 25 30 35 40 45 50 55 60 65 70 75

75 70 65 60 55 50 45 40 35 30 25 20 15 10 5 0 5 10 15 20 25 30 35 40 45 50 55 60 65 70 75