


F.A.P. R.T.E.	SECTION	COUNTY	TOTAL SHEETS	SHEET NO.
709	105 BR	CHAMPAIGN	36	31
STA.		TO STA.		
FED. ROAD DIST. NO.		ILLINOIS FED. AID PROJECT		

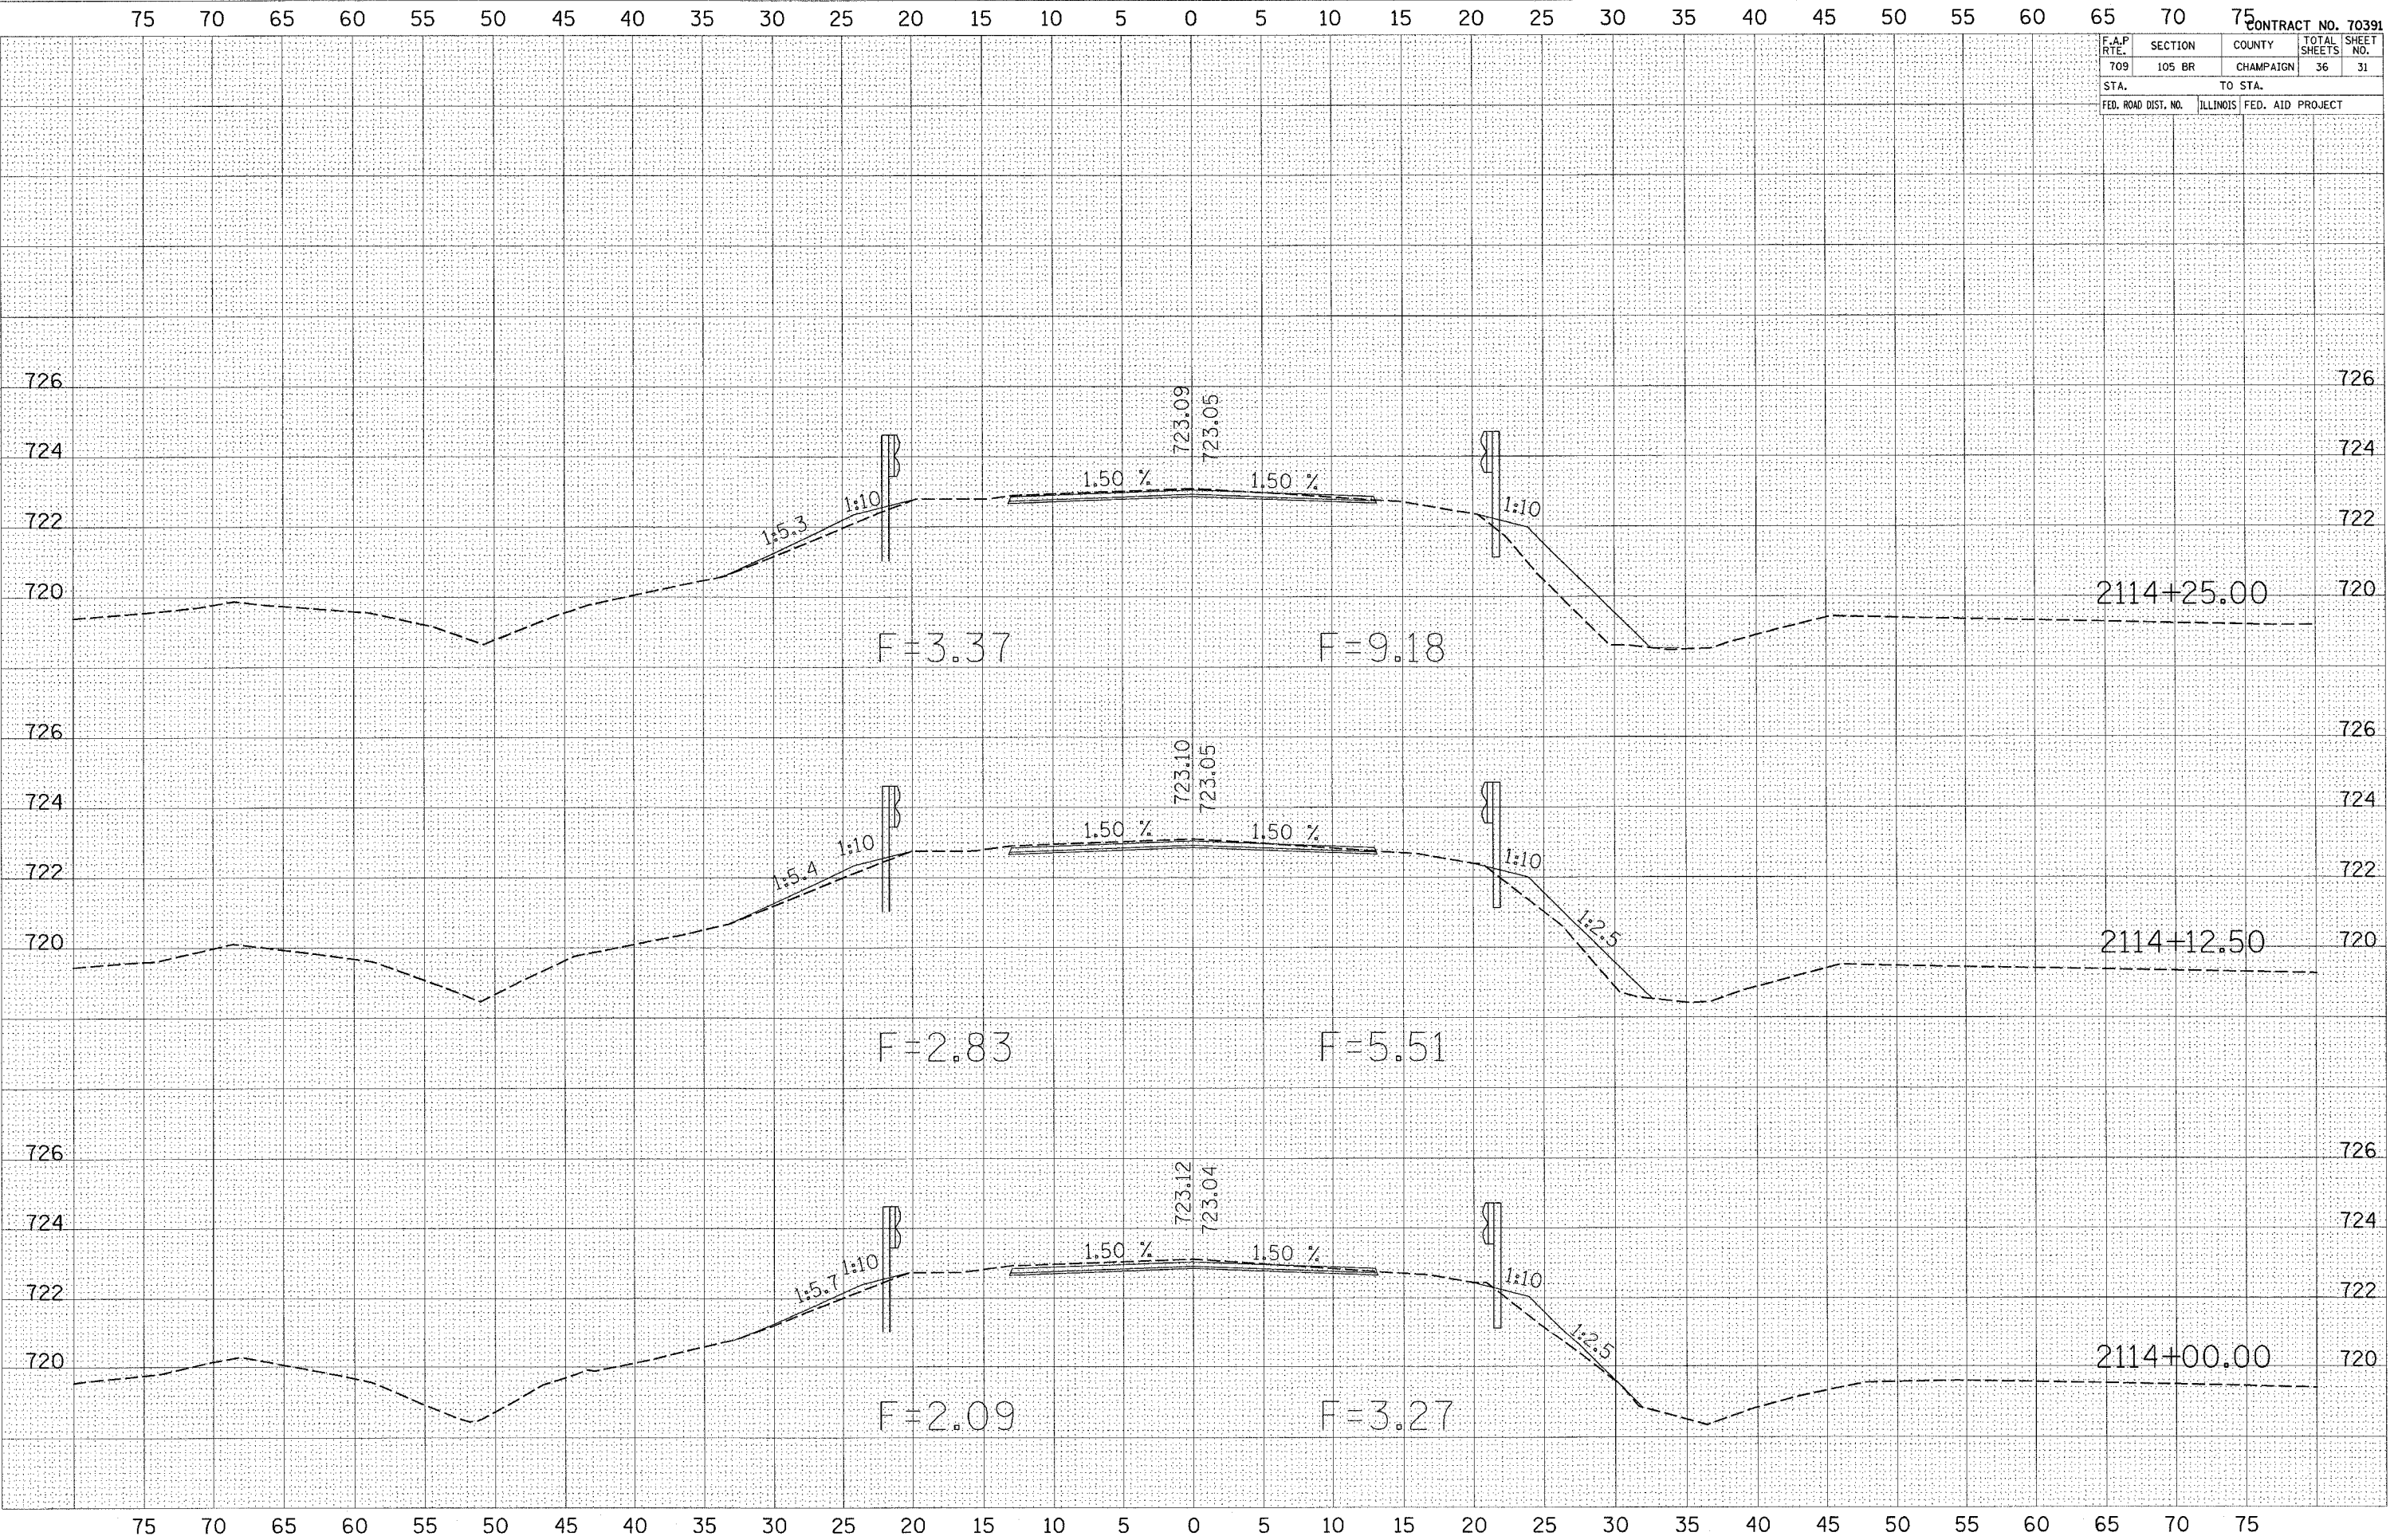

FINAL SURVEYED SURVEY TEMPLATE AREAS CHECKED

BY: _____ DATE: _____

ORIGINAL SURVEYED SURVEY TEMPLATE AREAS CHECKED

BY: _____ DATE: _____

PLOT DATE = 4/1/2005
 FILE NAME = c:\p\projects\030310\030310.dgn
 PLOT SCALE = 4.38617 IN.
 USER NAME = shahghom