


F.A.P. RTE.	SECTION	COUNTY	TOTAL SHEETS	SHEET NO.
709	105 BR	CHAMPAIGN	36	36
STA.		TO STA.		
FED. ROAD DIST. NO.		ILLINOIS	FED. AID PROJECT	

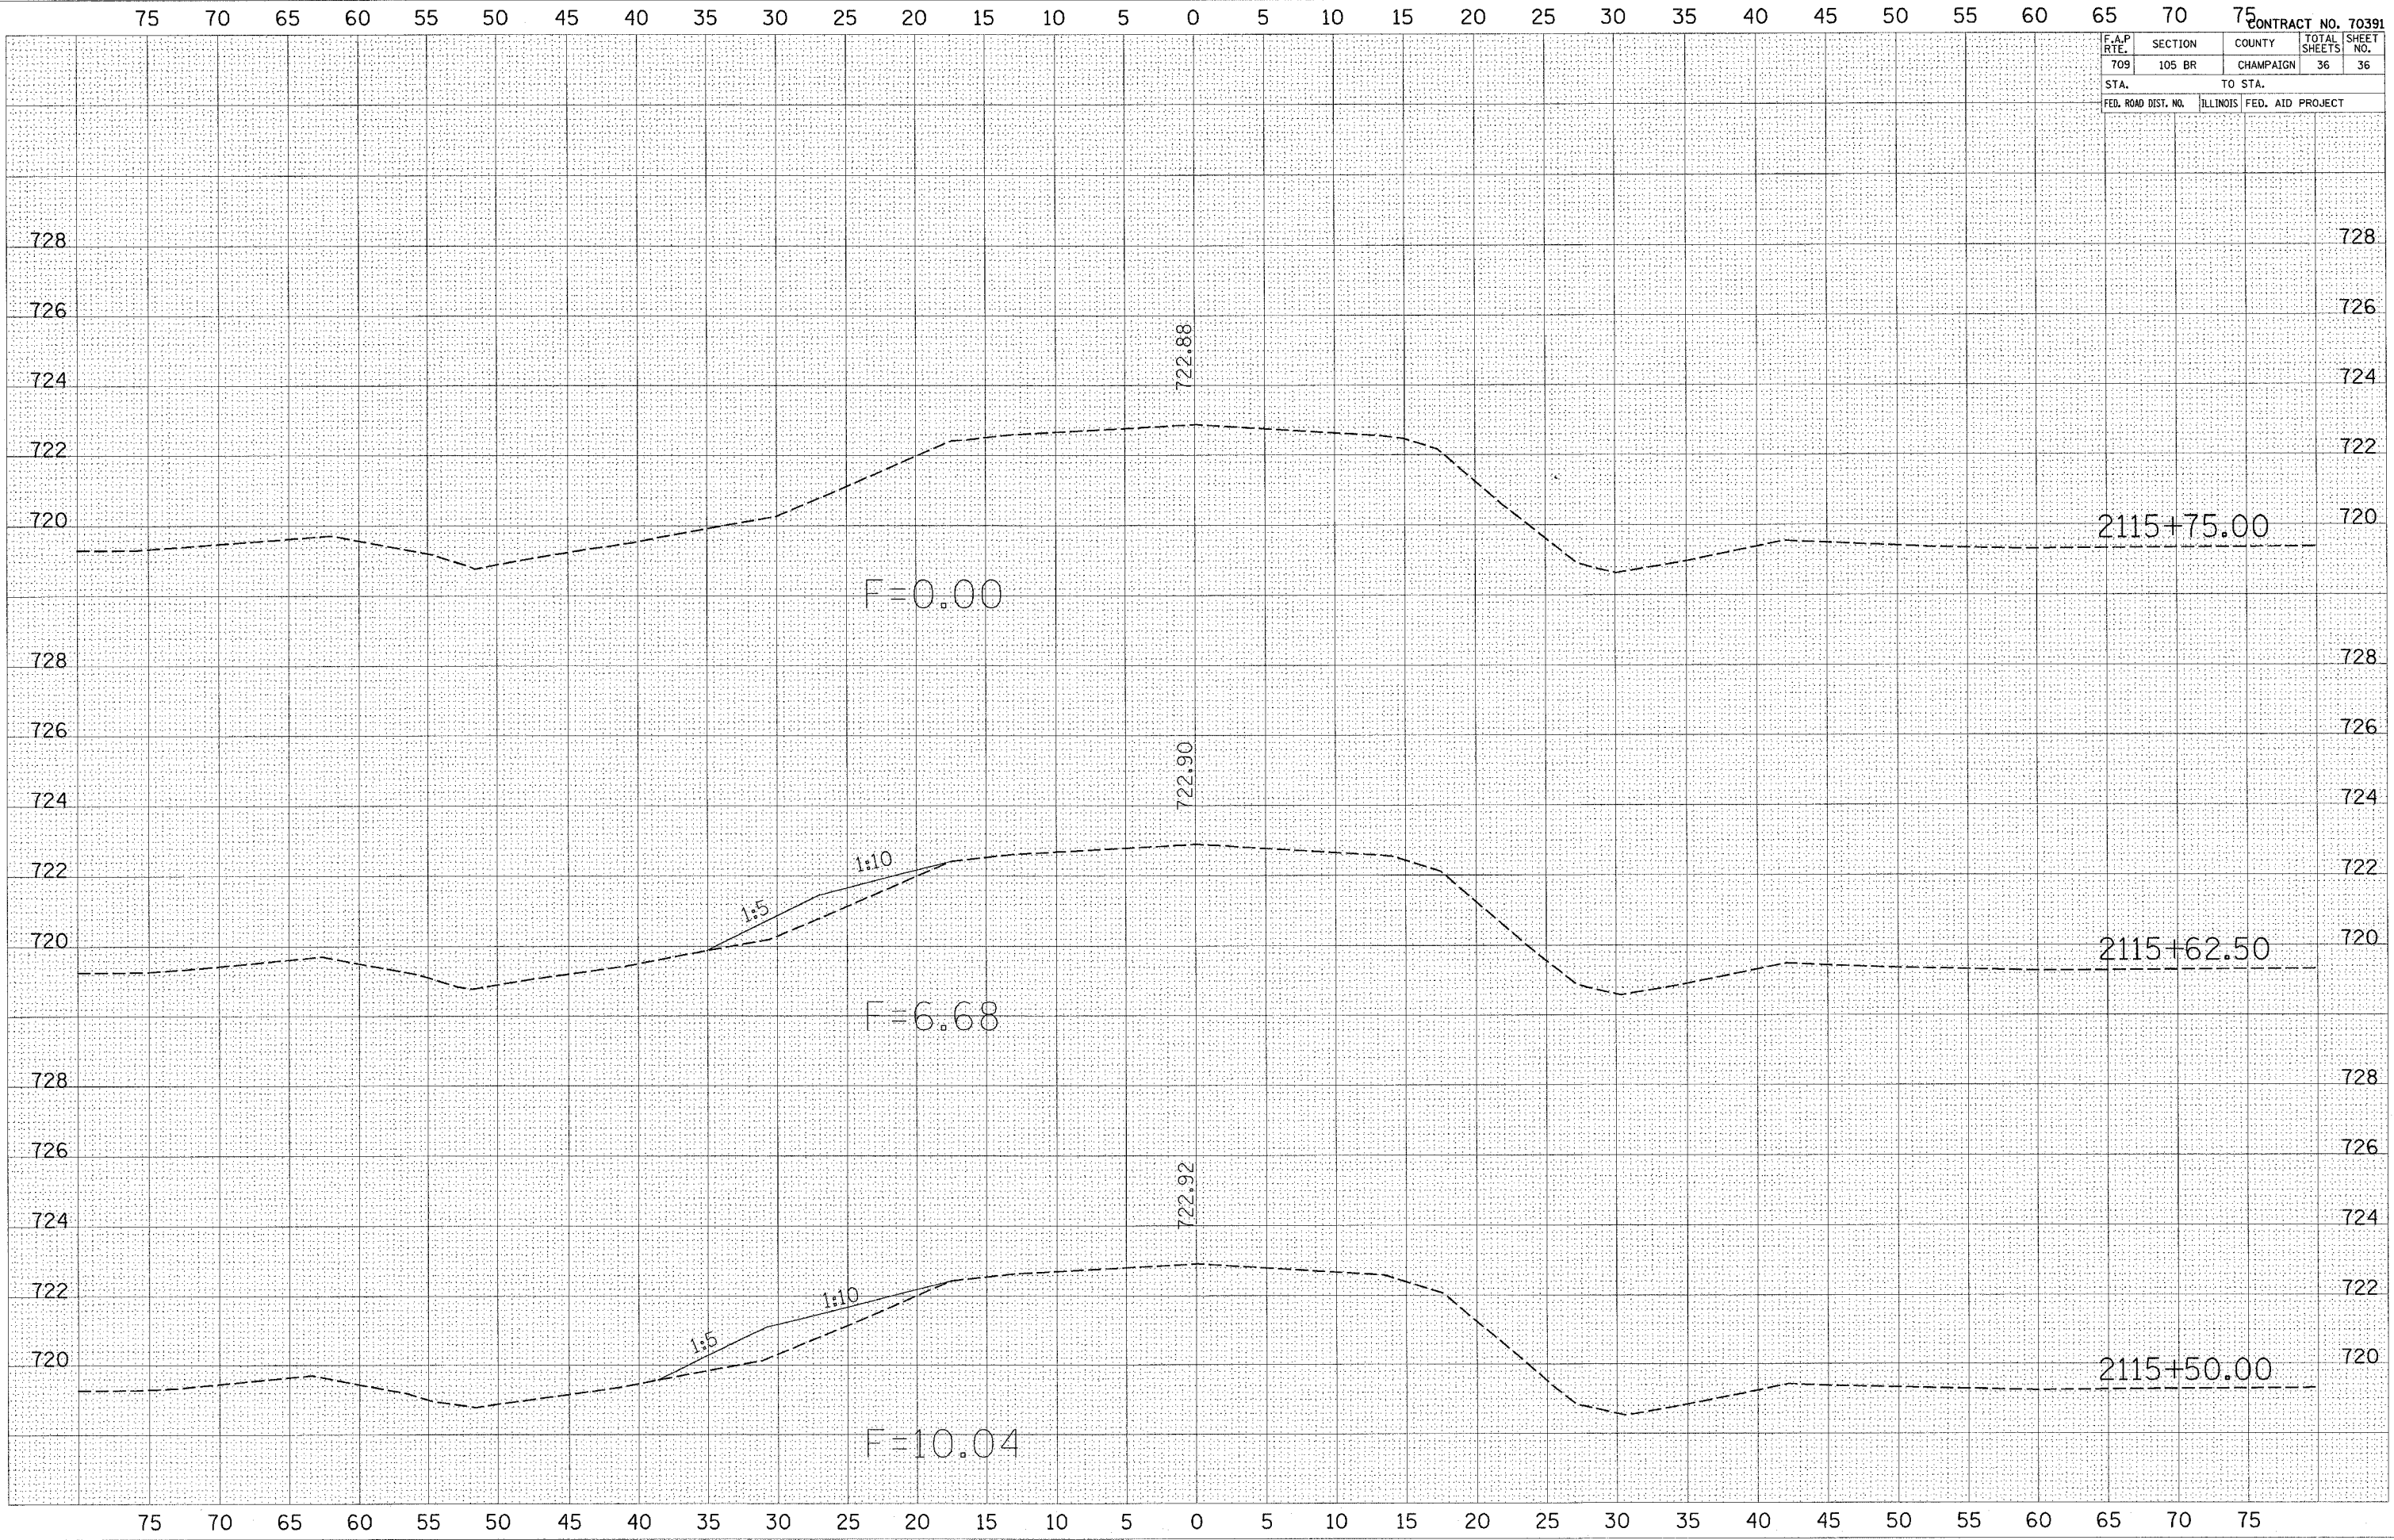

FINAL SURVEY BY DATE  
SURVEYED PLOTTED  
NOTE BOOK TEMPLATE  
AREAS CHECKED

ORIGINAL SURVEY BY DATE  
SURVEYED PLOTTED  
NOTE BOOK TEMPLATE  
AREAS CHECKED

PLOT DATE: 4/1/2005  
FILE NAME: c:\puro\puro\cd93484\unit5\unit5.plt  
USER NAME: shaygm