

STATE OF ILLINOIS
DEPARTMENT OF TRANSPORTATION
DIVISION OF HIGHWAYS
PLANS FOR PROPOSED
HIGHWAY IMPROVEMENT

FOR INDEX OF SHEETS, SEE SHEET NO. 2
 FOR SUMMARY OF QUANTITIES, SEE SHEET NO. 4

SCALES PLAN 1"=50'-0"
 PROFILE HORIZ. 1"=50'-0"
 PROFILE VERT. 1"=2'-0"
 CROSS SECTIONS HORIZONTAL 5 VERTICAL 2


F.A.P. ROUTE 323 (U.S. RTE. 36)
SECTION 143I-1
DOUGLAS COUNTY

C-95-015-05

MULTI-USE SHOULDERS

FAP ROUTE	SECTION	COUNTY	TOTAL SHEETS	SHEET NO.
323	143I-1	DOUGLAS	67	1
F.R.W.A. REG.		ILLINOIS	PROJECT	



CONTRACT NO. 70466
 D-95-014-05

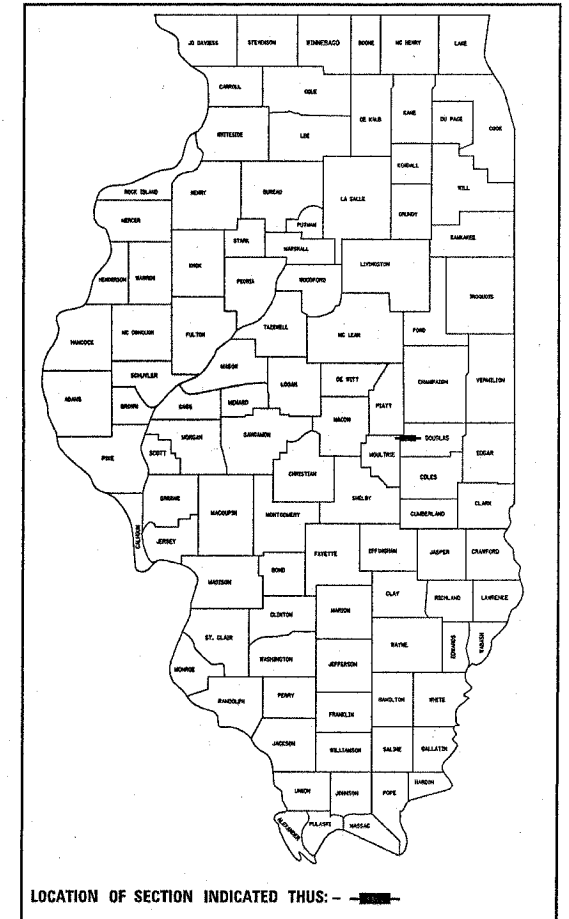

(217)465-4181

PROJECT ENGINEER: KENSIL GAFFETT

SQUAD LEADER: ROBERT M. NELSON

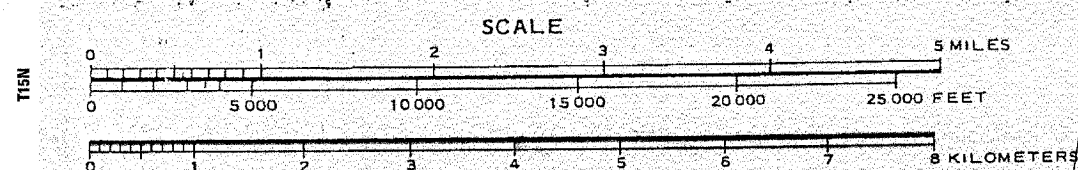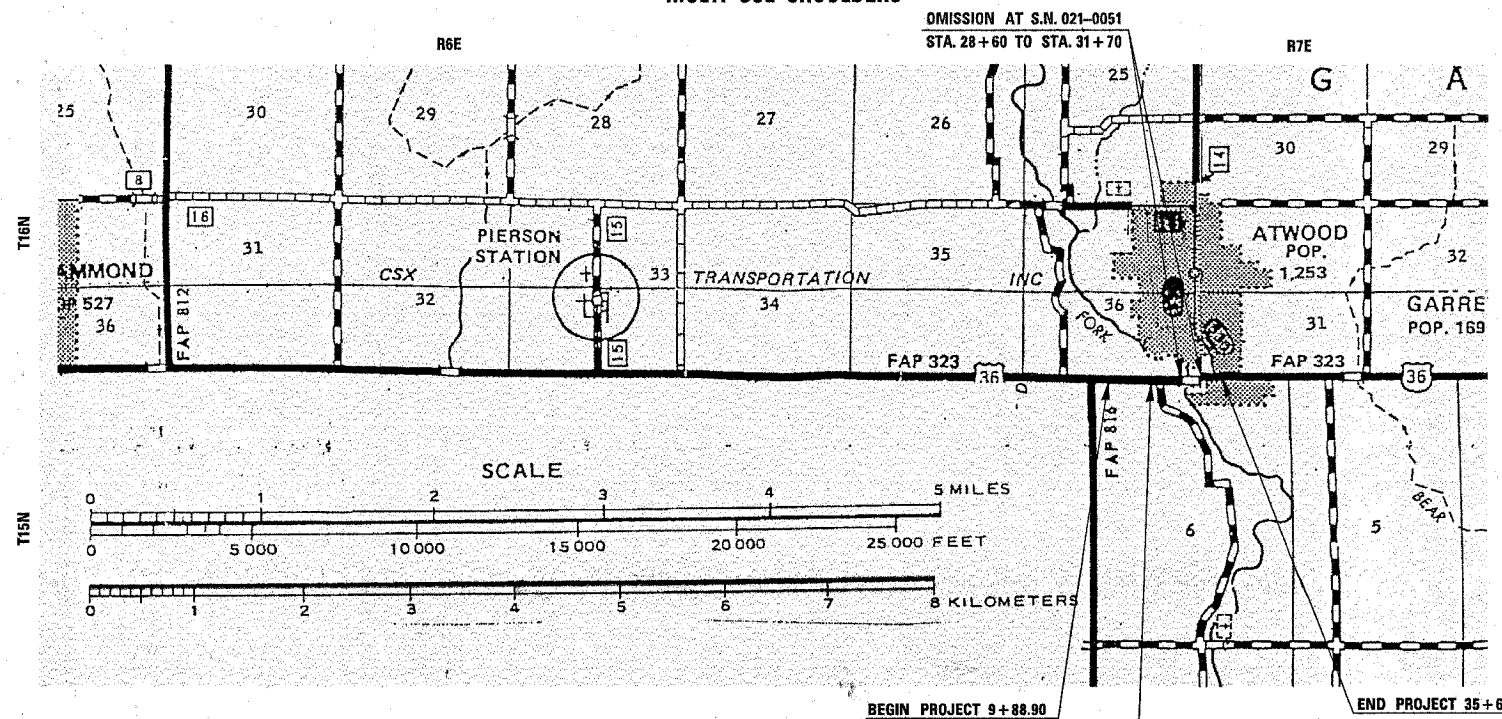

CURRENT ADT/DESIGN ADT
 FAP 323 (US 36)
 CURRENT ADT 4,400 (2005)
 DESIGN ADT 4,800 (2025)

DESIGN DESIGNATION
 PRINCIPLE ARTERIAL

FOR UNDERGROUND UTILITY
 LOCATIONS CALL
 TOLL FREE J.U.L.I.E. TELEPHONE NO.
 1-800-892-0123

U.S. DEPARTMENT OF TRANSPORTATION
FEDERAL HIGHWAY ADMINISTRATION
 APPROVED _____
 DIVISION ADMINISTRATOR DATE

STATE OF ILLINOIS
 DEPARTMENT OF TRANSPORTATION
 DIVISION OF HIGHWAYS
 SUBMITTED APRIL 1, 20 05
Joseph E. Crane
 DEPUTY DIRECTOR OF HIGHWAYS, REGION THREE ENGINEER
May 13, 20 05
Mike Nunez
 ENGINEER OF DESIGN AND ENVIRONMENT
May 13, 20 05
Victor Modesto
 DIRECTOR OF HIGHWAYS, CHIEF ENGINEER

CONTRACT NO. 70466

TOTAL LENGTH OF SECTION & PROJECT = 2,535.10 FEET = 0.480 MILES
 NET LENGTH OF SECTION & PROJECT = 2,225.10 FEET = 0.421 MILES

PRINTED BY AUTHORITY OF THE STATE OF ILLINOIS