


SEC. 36, T.16N., R.6E., 3rd P.M.  
PIATT COUNTY


|                     |                           |         |              |           |
|---------------------|---------------------------|---------|--------------|-----------|
| F.A.P. RTE.         | SECTION                   | COUNTY  | TOTAL SHEETS | SHEET NO. |
| 323                 | 1431-1                    | DOUGLAS | 67           | 10        |
| STA.                | 7+00                      | TO STA. | 22+00        |           |
| FED. ROAD DIST. NO. | ILLINOIS FED. AID PROJECT |         |              |           |
| CONTRACT NO. 70466  |                           |         |              |           |

1"=50'

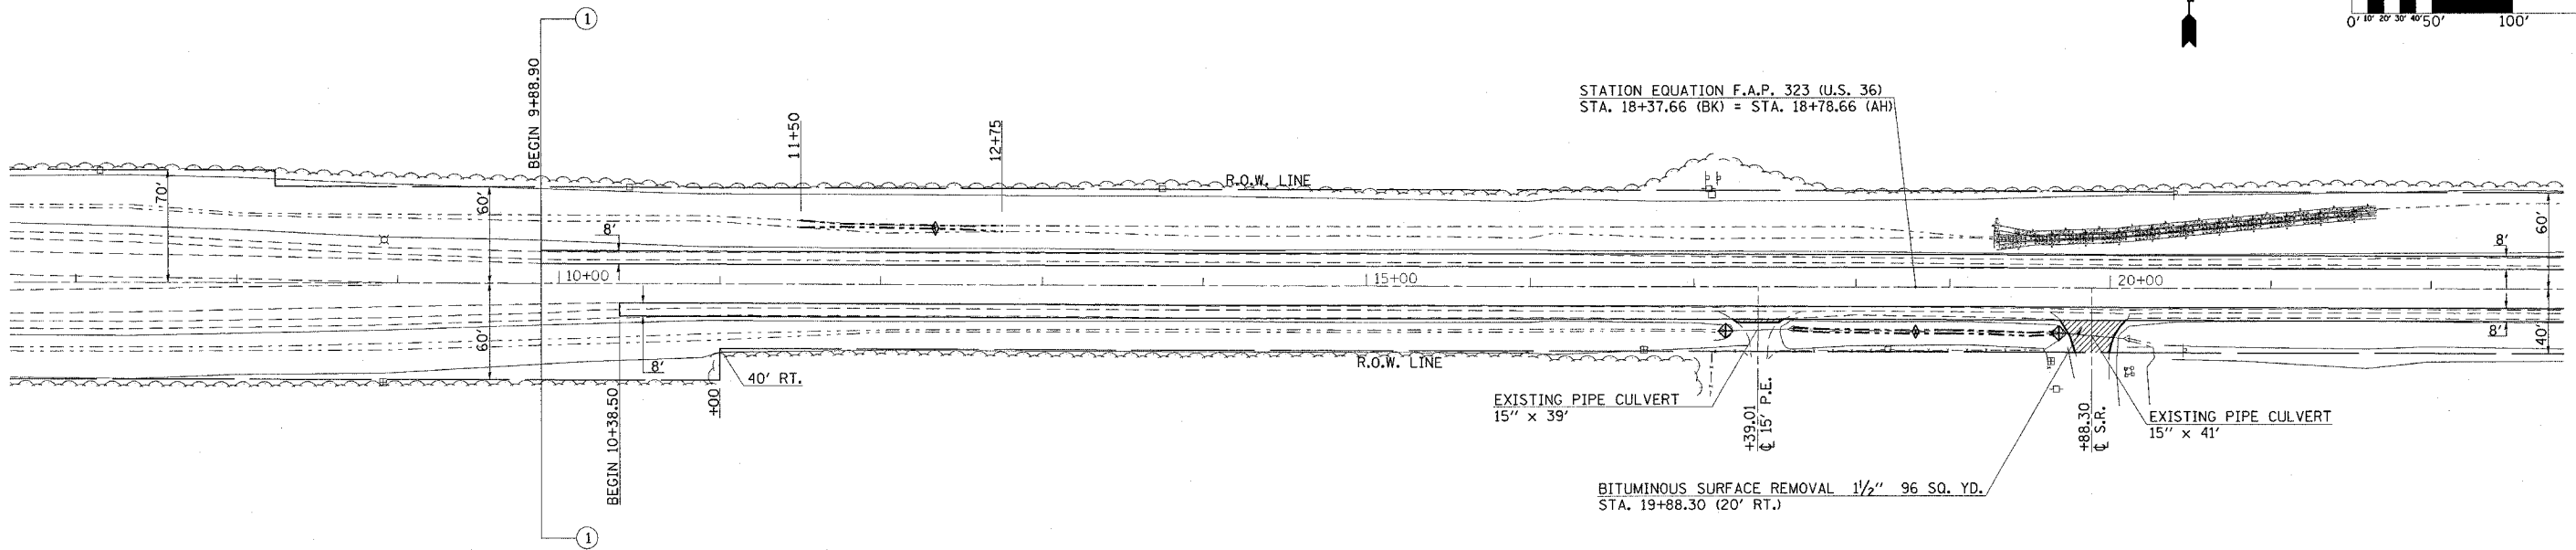

SEC. 6, T.15N., R.7E., 3rd P.M.  
DOUGLAS COUNTY

INCIDENTAL BITUMINOUS SURFACING

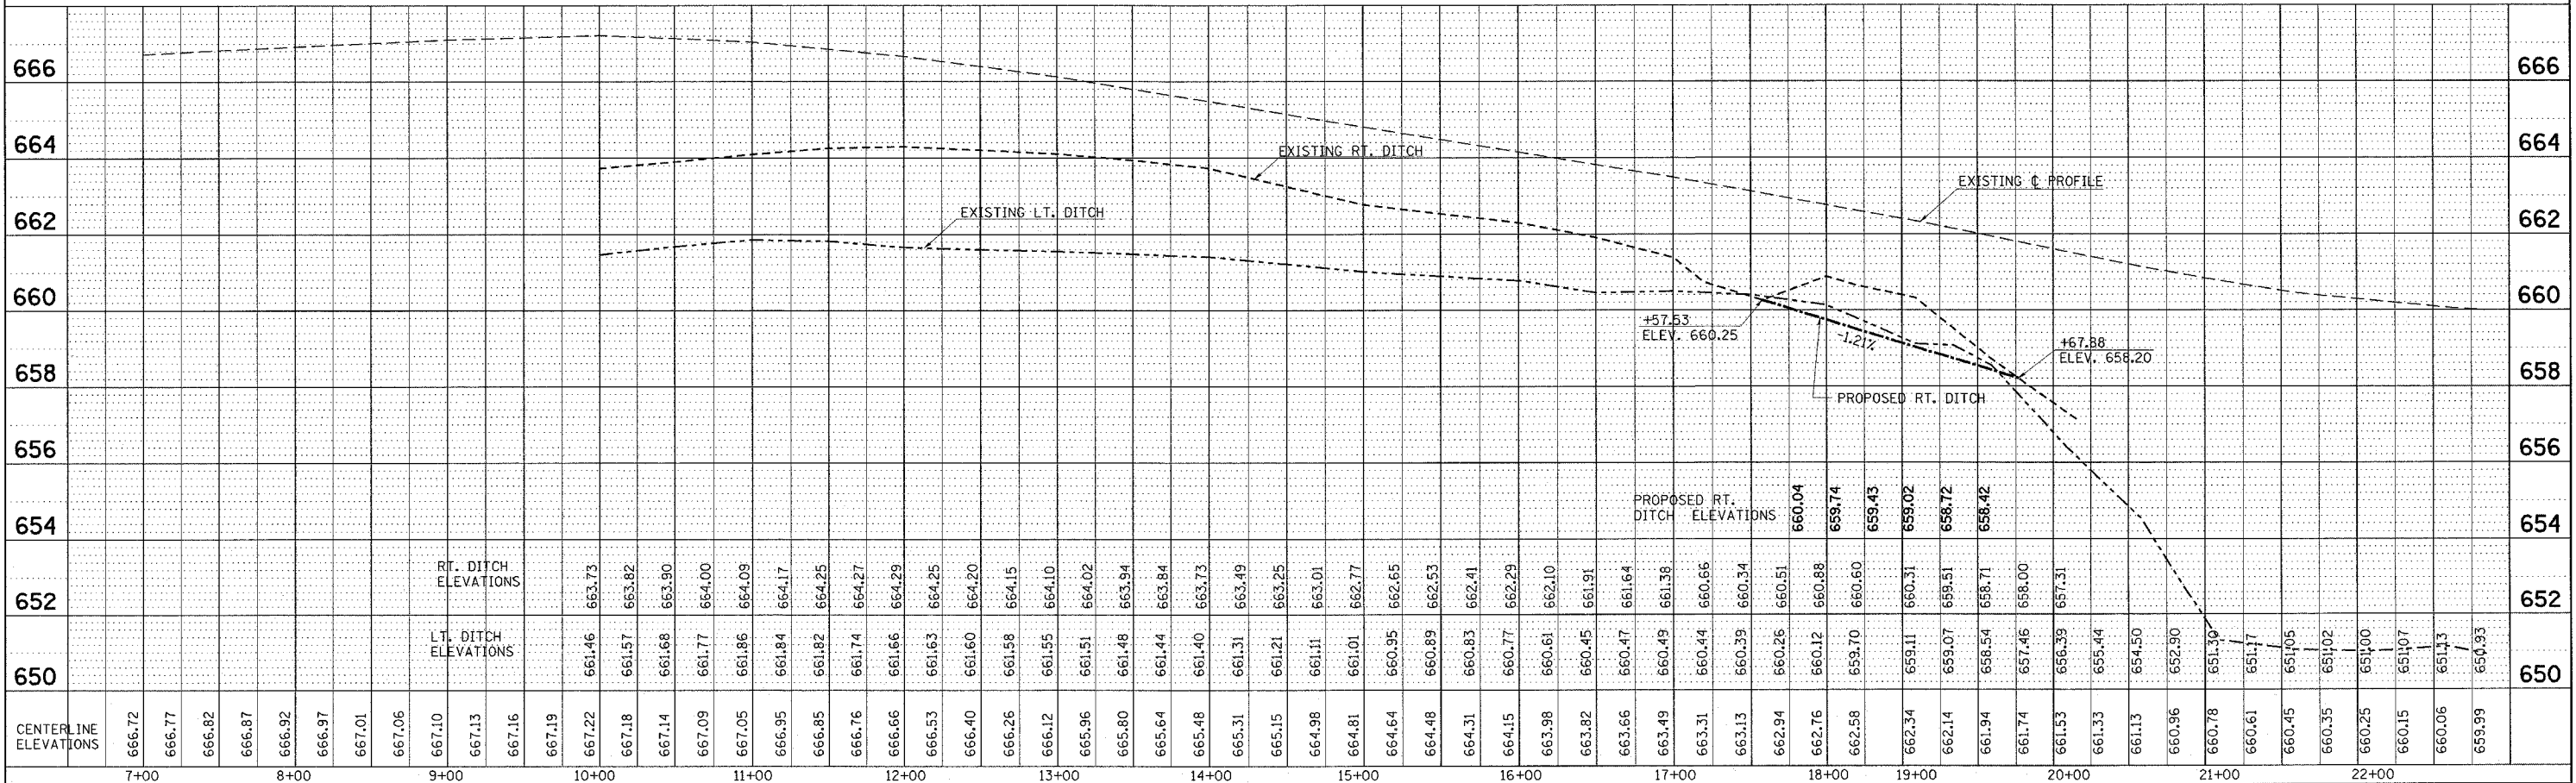

PLAN

|         |  |
|---------|--|
| DATE    |  |
| BY      |  |
| CHECKED |  |
| NO.     |  |

PROFILE

|         |  |
|---------|--|
| DATE    |  |
| BY      |  |
| CHECKED |  |
| NO.     |  |