


CONTRACT NO.		75	
STATE	SECTION	COUNTY	SHEET NO.
323	1431-1	DOUGLAS	67
STA. 9+00.00		TO STA. 9+50.00	
FED. ROAD DIST. NO.	ILLINOIS FED. AID PROJECT		
CONTRACT NO. 70466			

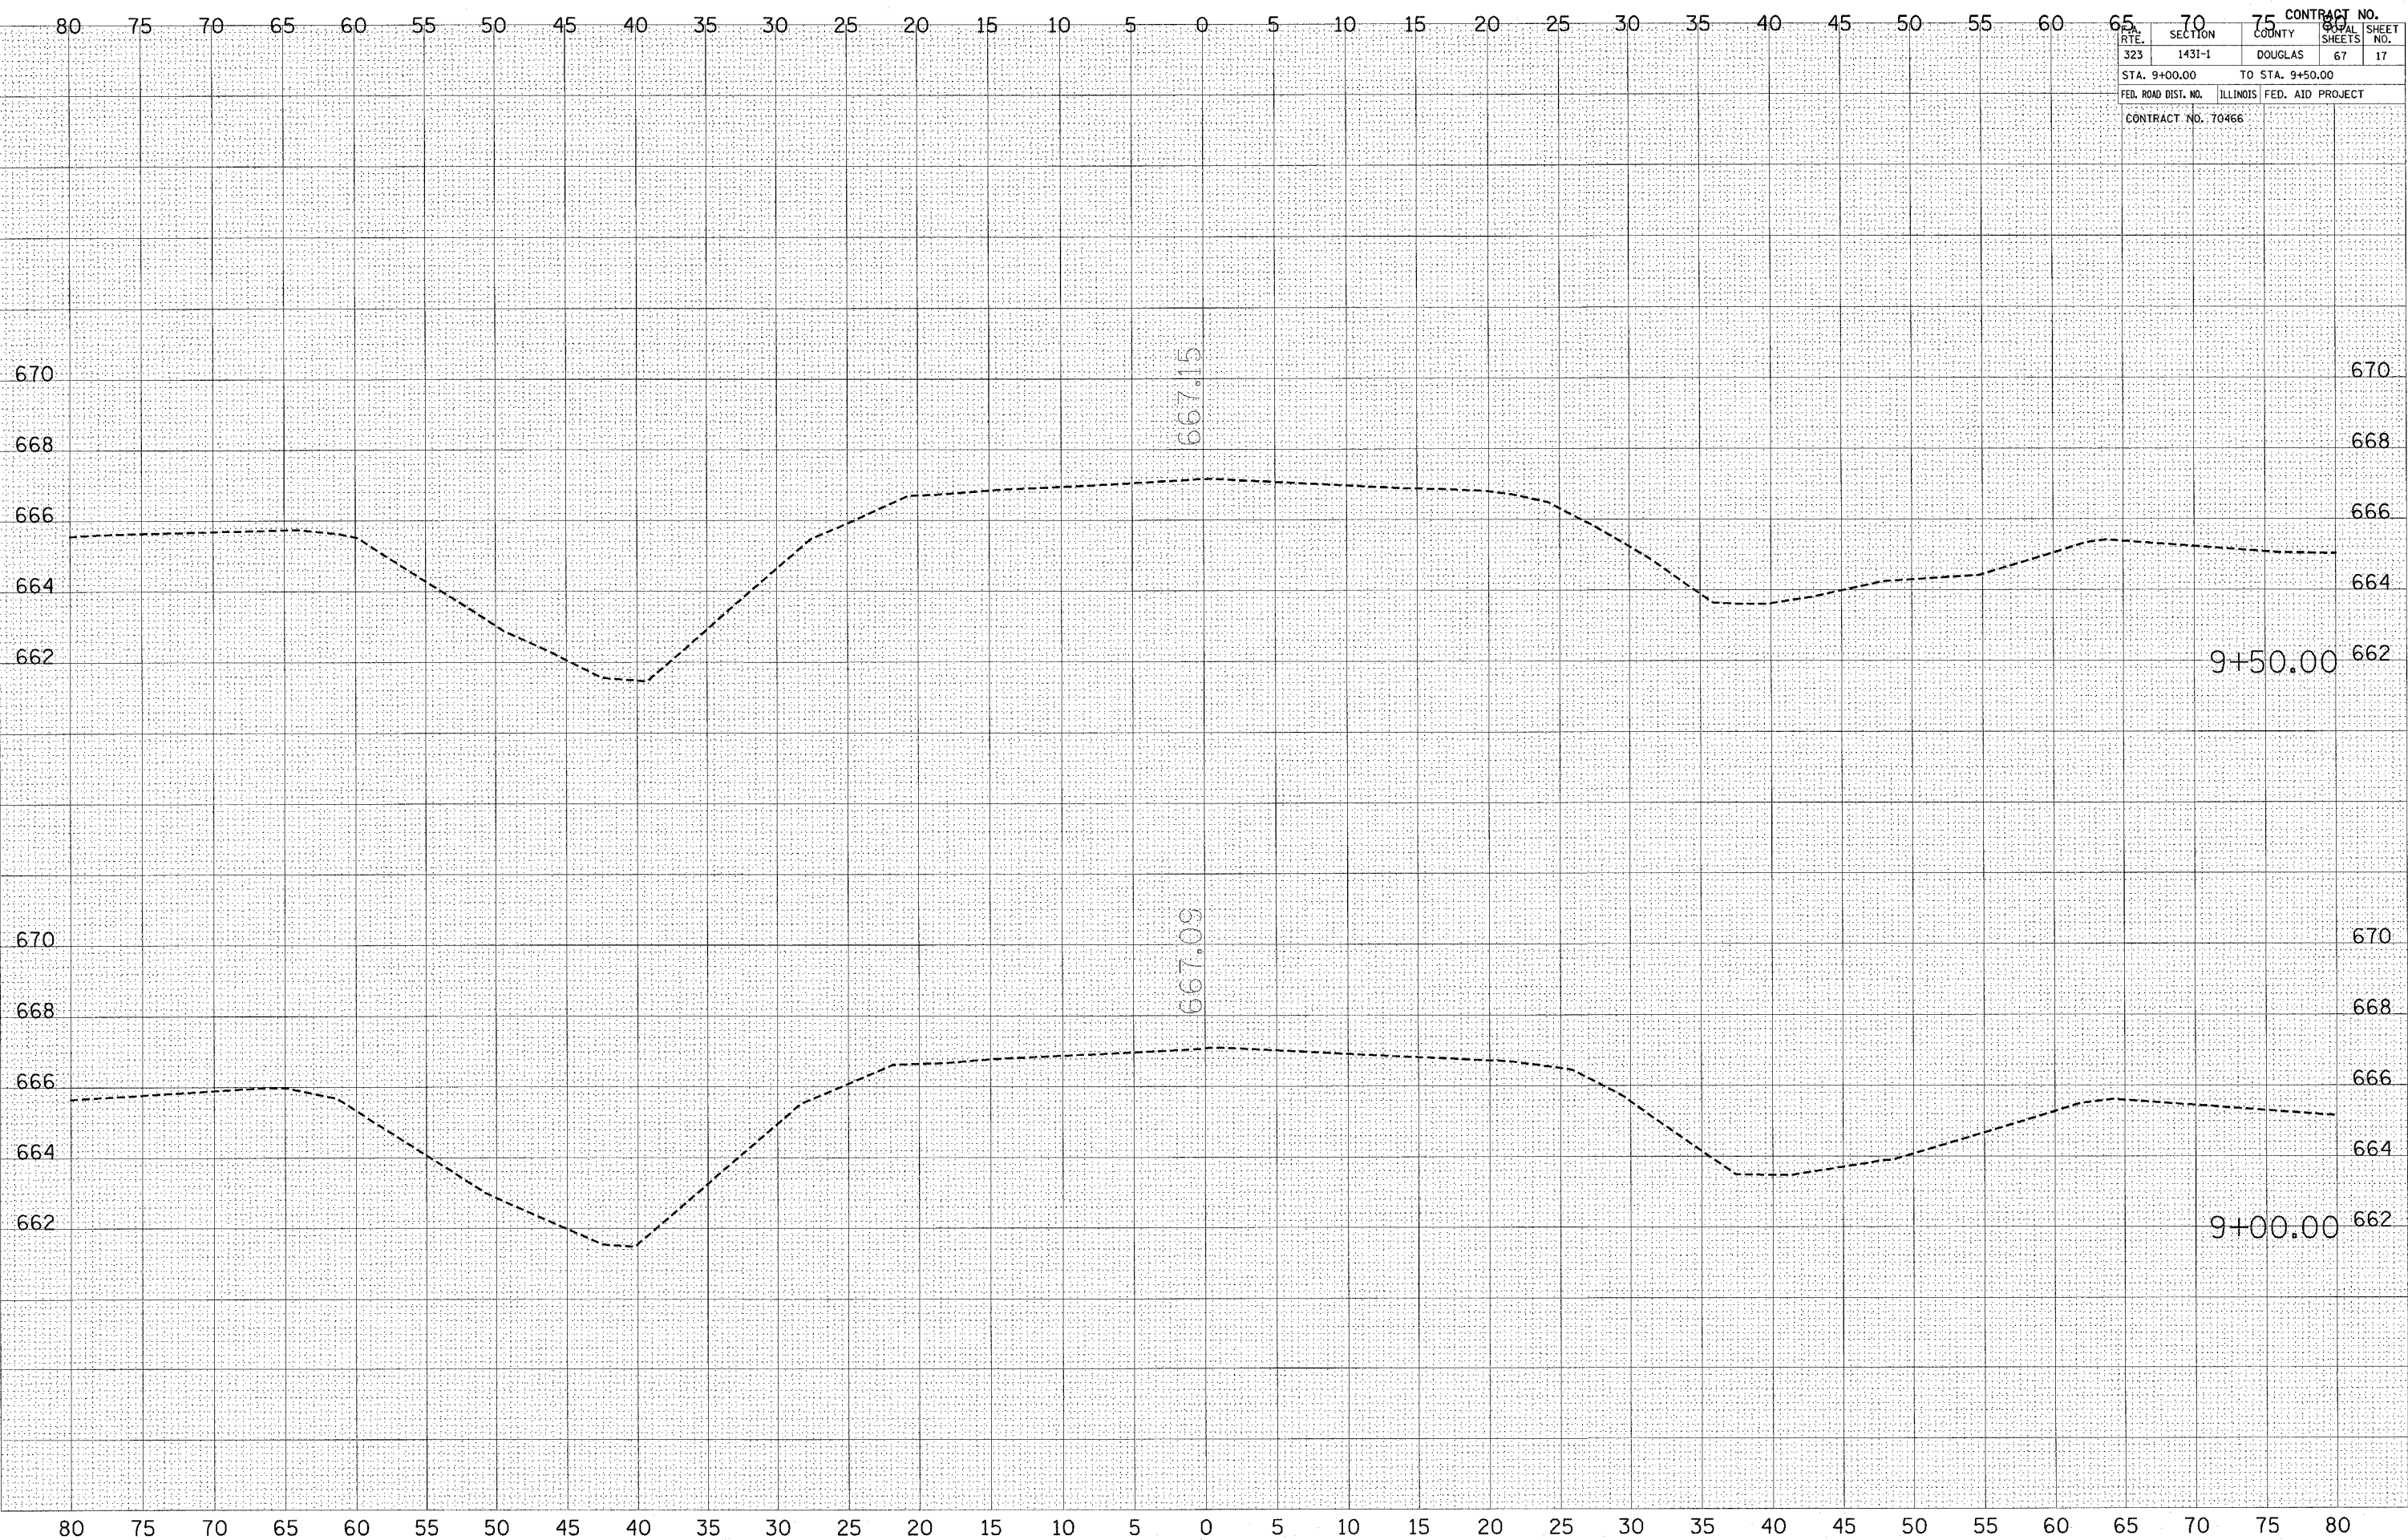

DATE _____
 BY _____
 ORIGINAL SURVEY _____
 SURVEYED _____
 PLOTTED _____
 TEMPLATE _____
 NOTE BOOK _____
 AREAS CHECKED _____
 NO. _____

DATE _____
 BY _____
 ORIGINAL SURVEY _____
 SURVEYED _____
 PLOTTED _____
 TEMPLATE _____
 NOTE BOOK _____
 AREAS CHECKED _____
 NO. _____

PLOT DATE = 3/30/2005
 FILE NAME = c:\pca\meta\1431\1431-1\1431-1-67.dwg
 PLOT SCALE = 4.3661 / IN.
 USER NAME = sbsm