


CONTRACT NO.		67	
RTE.	SECTION	COUNTY	SHEET NO.
323	1431-1	DOUGLAS	67
STA. 12+50.00		TO STA. 12+75.00	
FED. ROAD DIST. NO.		ILLINOIS FED. AID PROJECT	
CONTRACT NO. 70466			

FINAL SURVEY PLOTTED AREAS CHECKED

BY _____ DATE _____


NO. _____

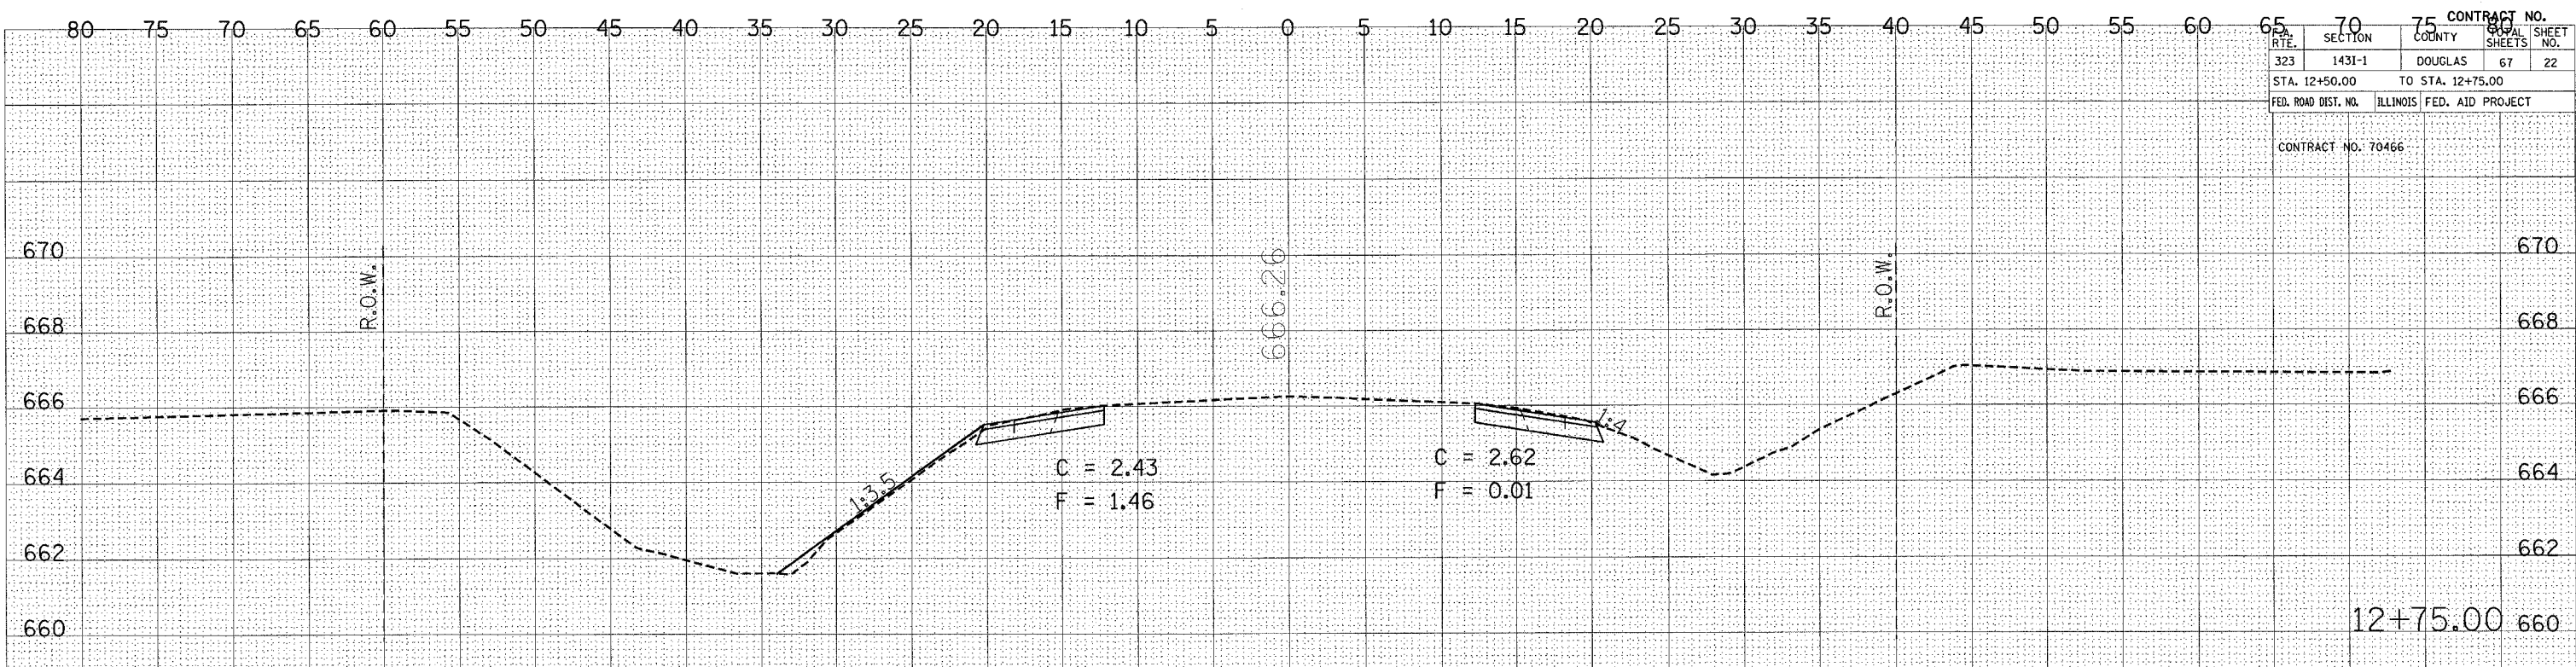

ORIGINAL SURVEY PLOTTED AREAS CHECKED

BY _____ DATE _____

NO. _____

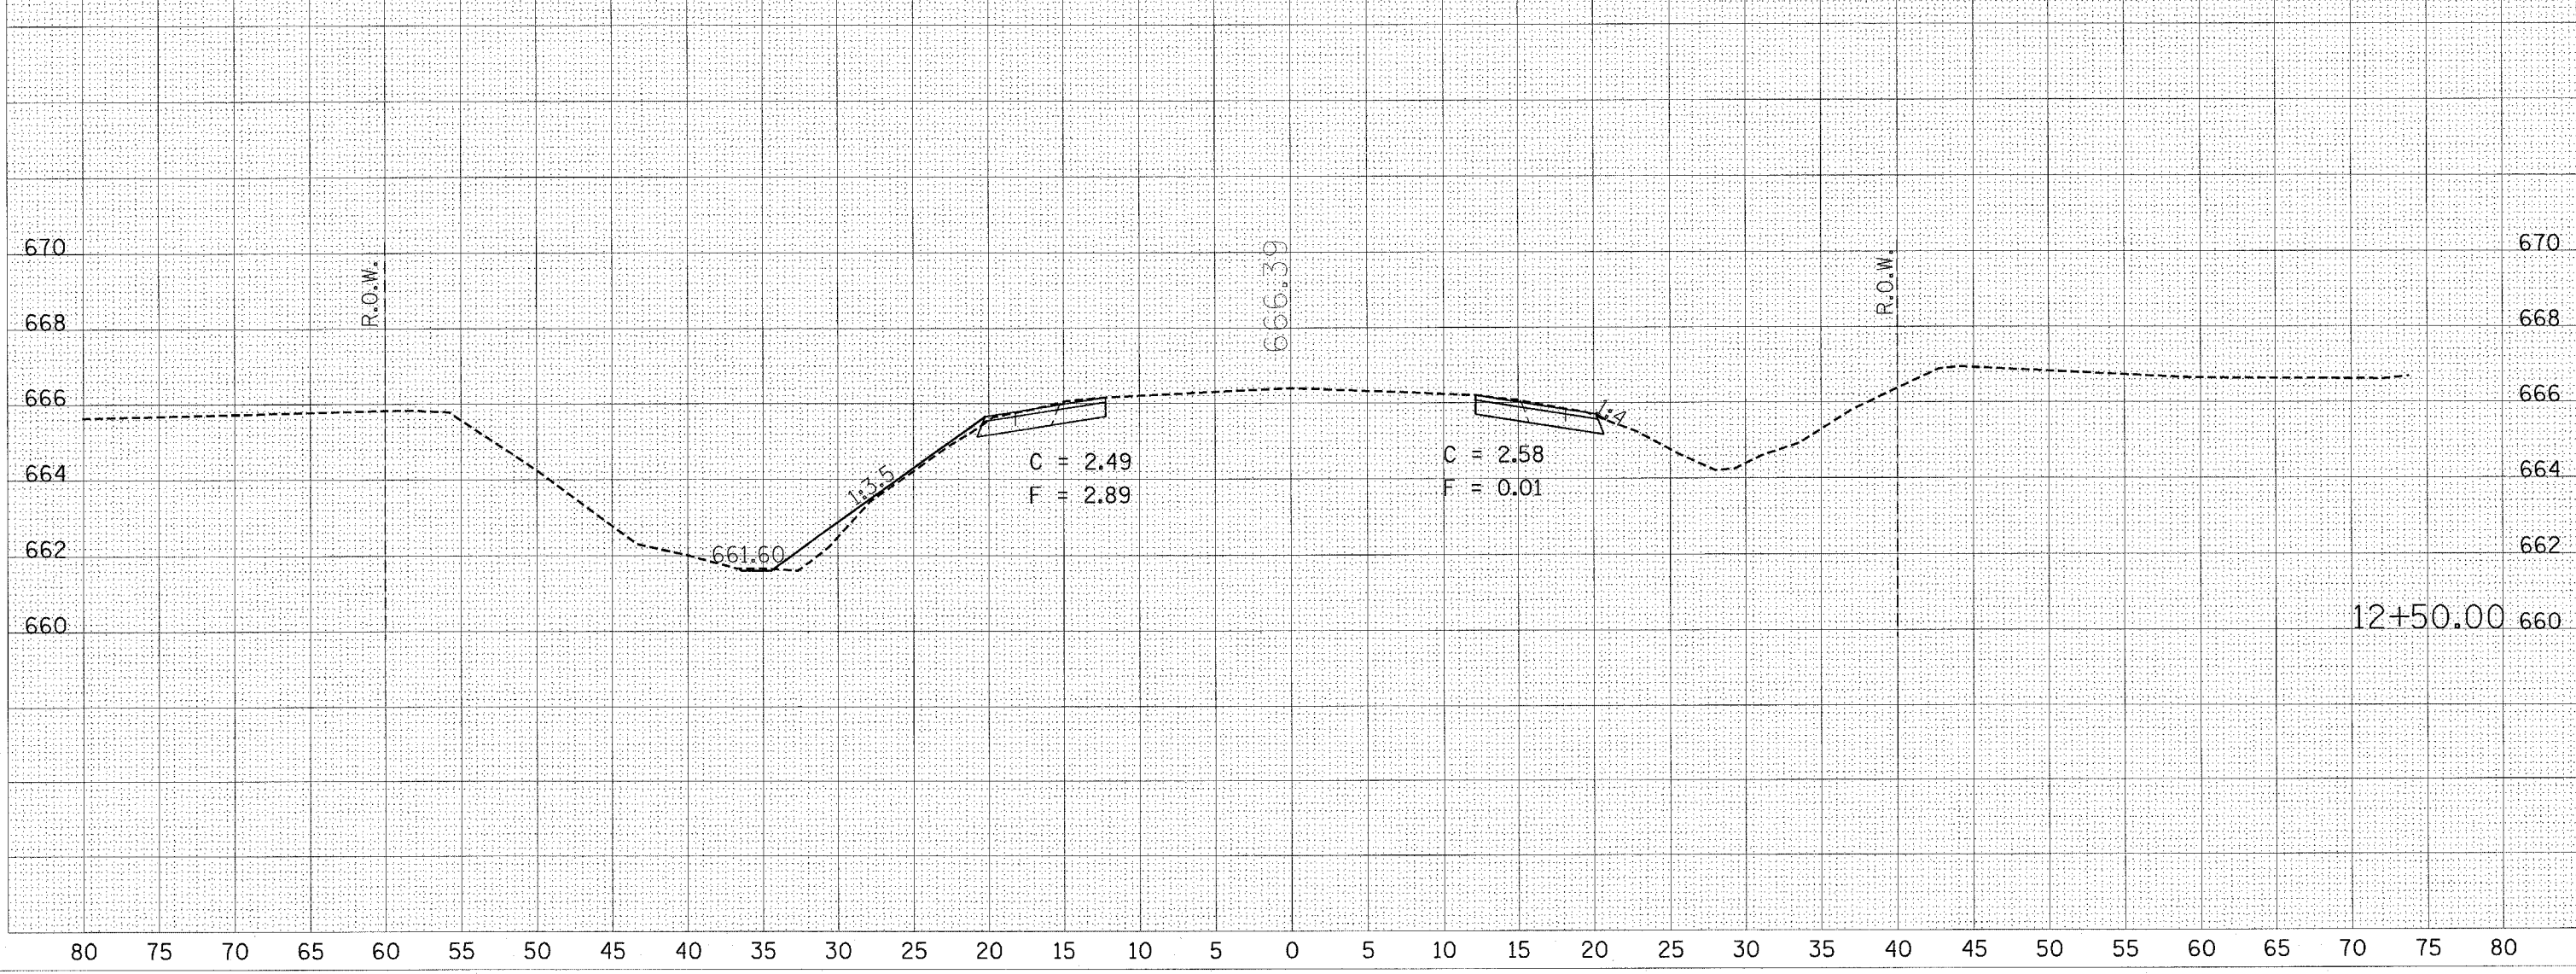

PLOT DATE = 3/30/2005
 PLOT SCALE = 4"=80'
 USER NAME =