


CONTRACT NO.		TOTAL SHEET NO.	
65	70	75	80
RTE.	SECTION	COUNTY	SHEETS
323	1431-1	DOUGLAS	67 28
STA. 17+00.00		TO STA. 17+25.00	
FED. ROAD DIST. NO.	ILLINOIS	FED. AID PROJECT	
CONTRACT NO. T0466			

FINAL SURVEY	SURVEYED	DATE
NOTE BOOK	PLOTTED	BY
NO.	TEMPLATE	
	AREAS CHECKED	

ORIGINAL SURVEY	SURVEYED	DATE
BOOK	PLOTTED	BY
NO.	TEMPLATE	
	AREAS CHECKED	

PLOT DATE = 3/30/2005
FILE NAME = c:\p\proj\1431-1\1431-1.dwg
USER NAME = j...
IN.

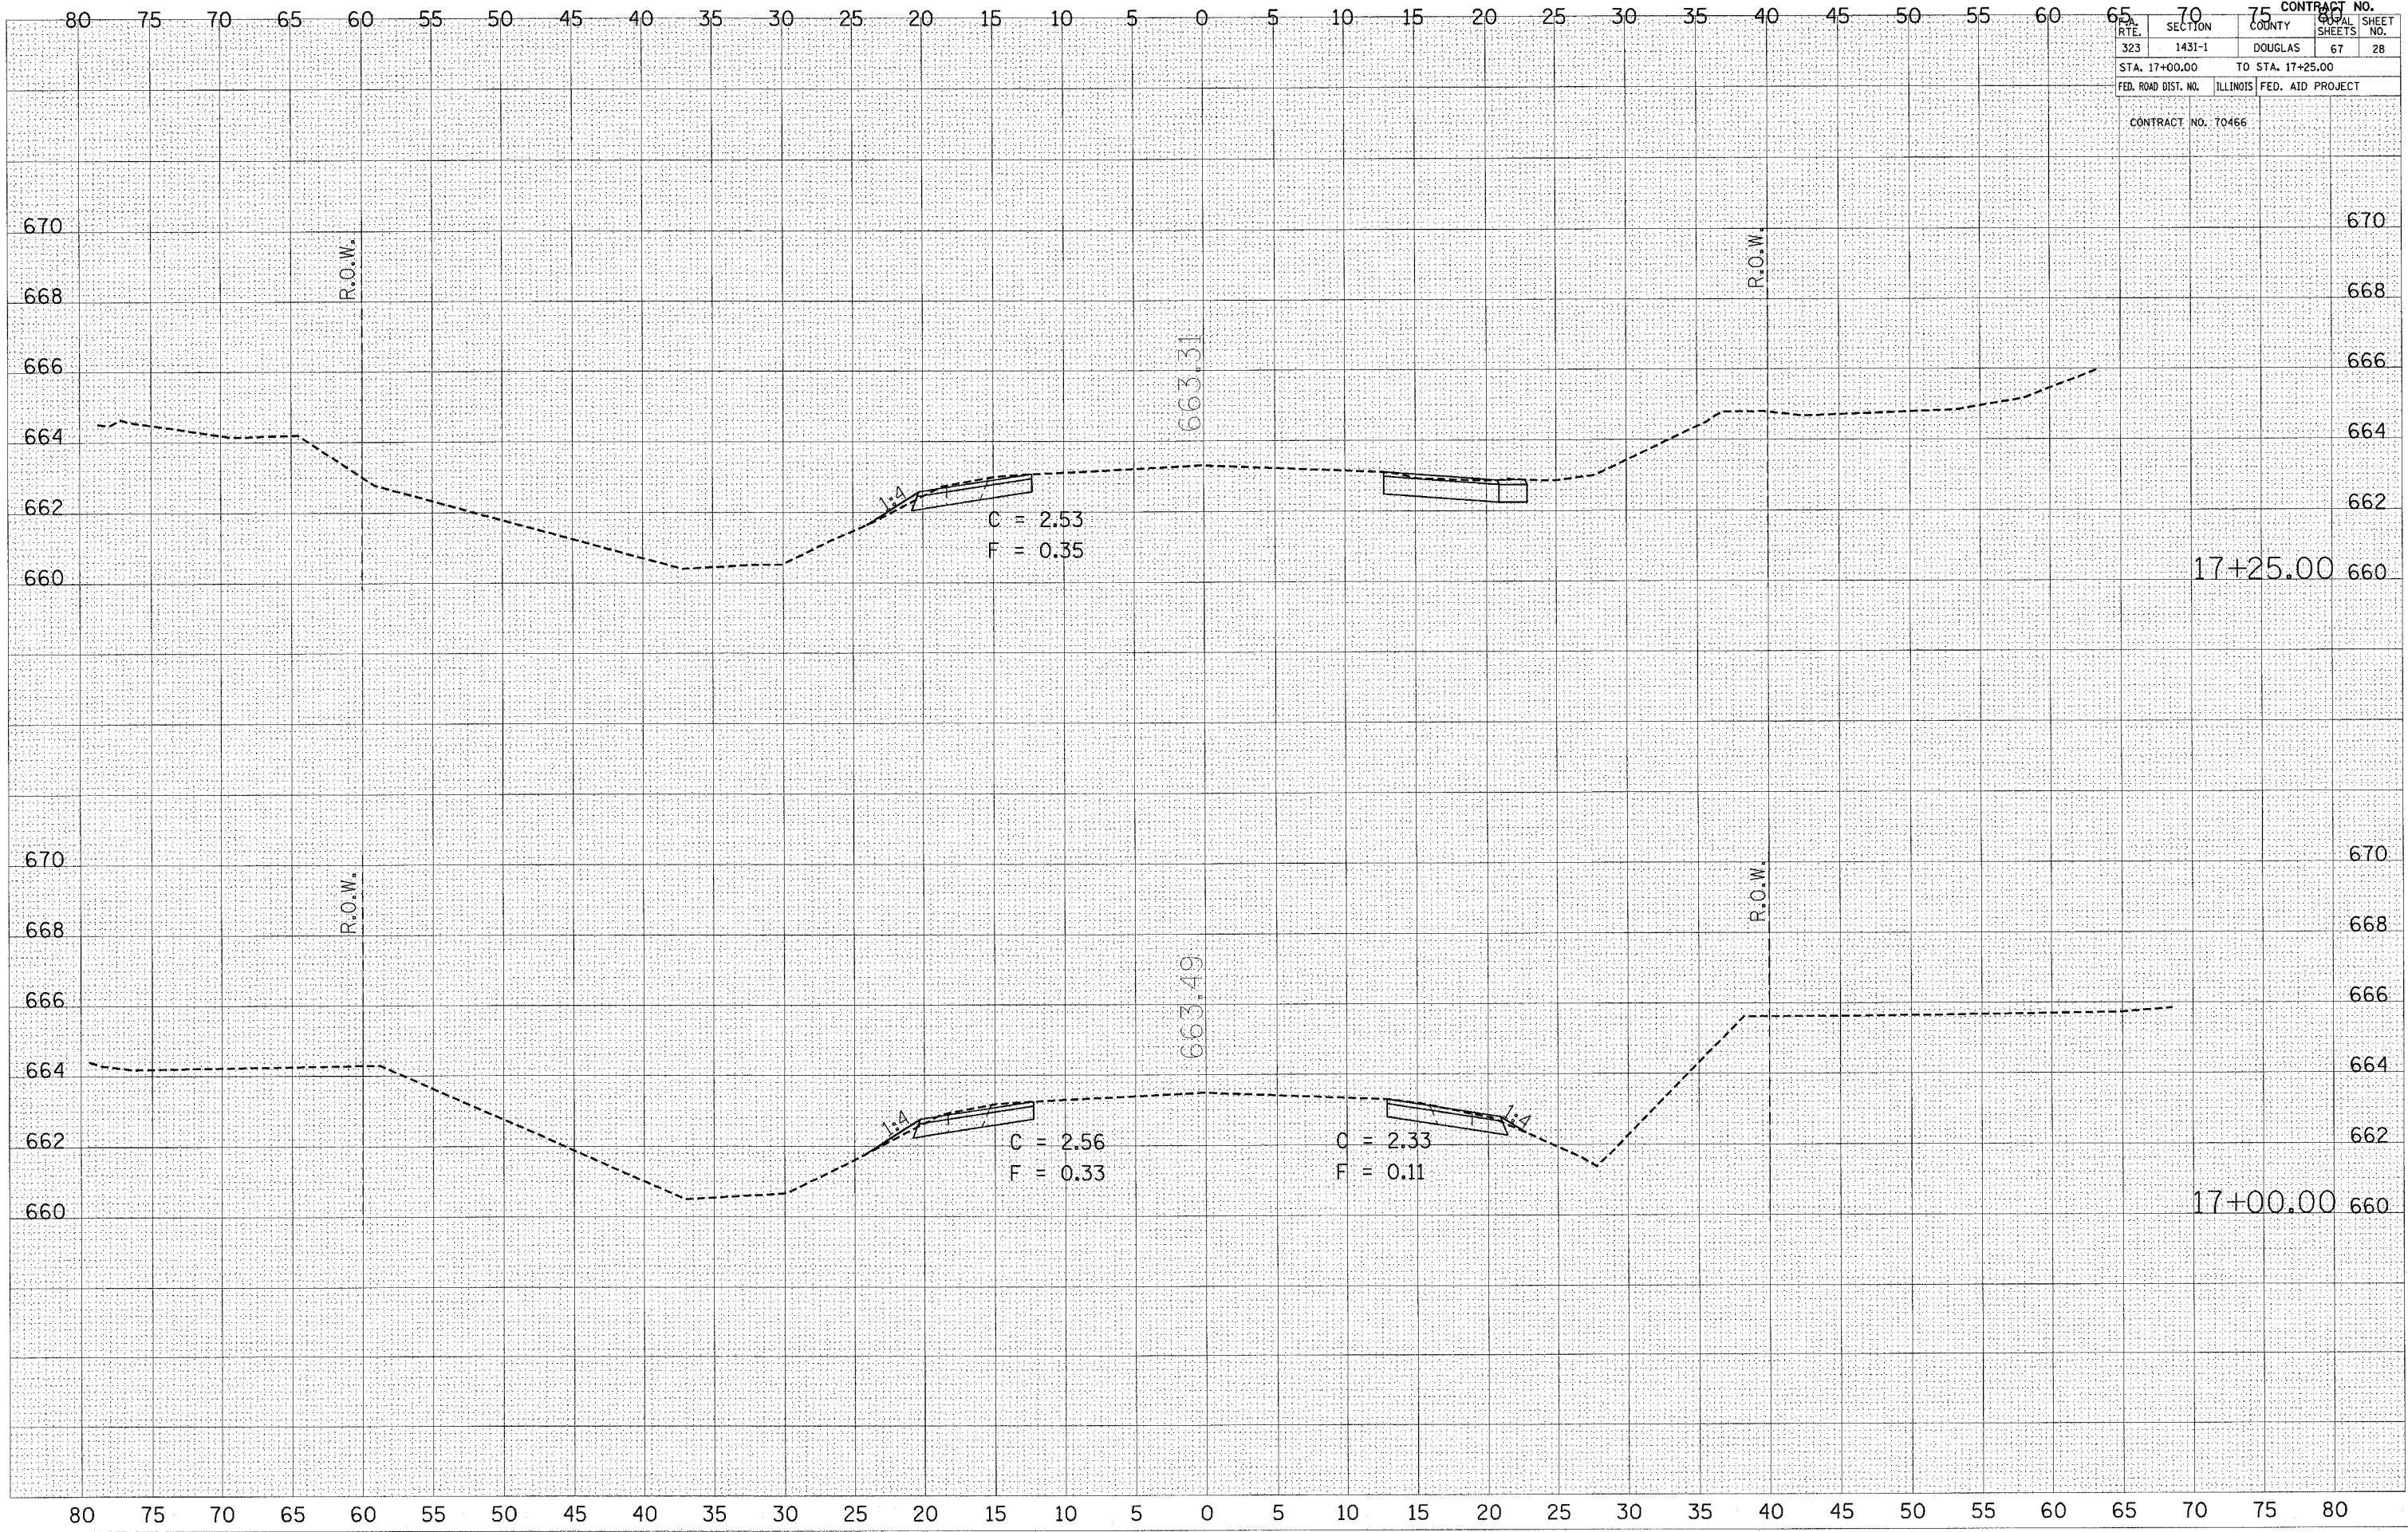

80 75 70 65 60 55 50 45 40 35 30 25 20 15 10 5 0 5 10 15 20 25 30 35 40 45 50 55 60 65 70 75 80