


RTE.	SECTION	COUNTY	SHEETS	SHEET NO.
323	143I-1	DOUGLAS	67	33
STA. 19+50.00		TO STA. 19+50.00		
FED. ROAD DIST. NO.		ILLINOIS FED. AID PROJECT		
CONTRACT NO. 70466				

FINAL SURVEY	SURVEYED	BY	DATE
NOTE BOOK	PLOTTED		
NO.	TEMPLATE		
	AREAS CHECKED		

ORIGINAL SURVEY	SURVEYED	BY	DATE
NOTE BOOK	PLOTTED		
NO.	TEMPLATE		
	AREAS CHECKED		

PLOT DATE = 3/30/2005
 FILE NAME = c:\pvc\jca\cd8108 (4)\a36m32p1p
 PLOT SCALE = 43861 / IN.
 USER NAME = jca

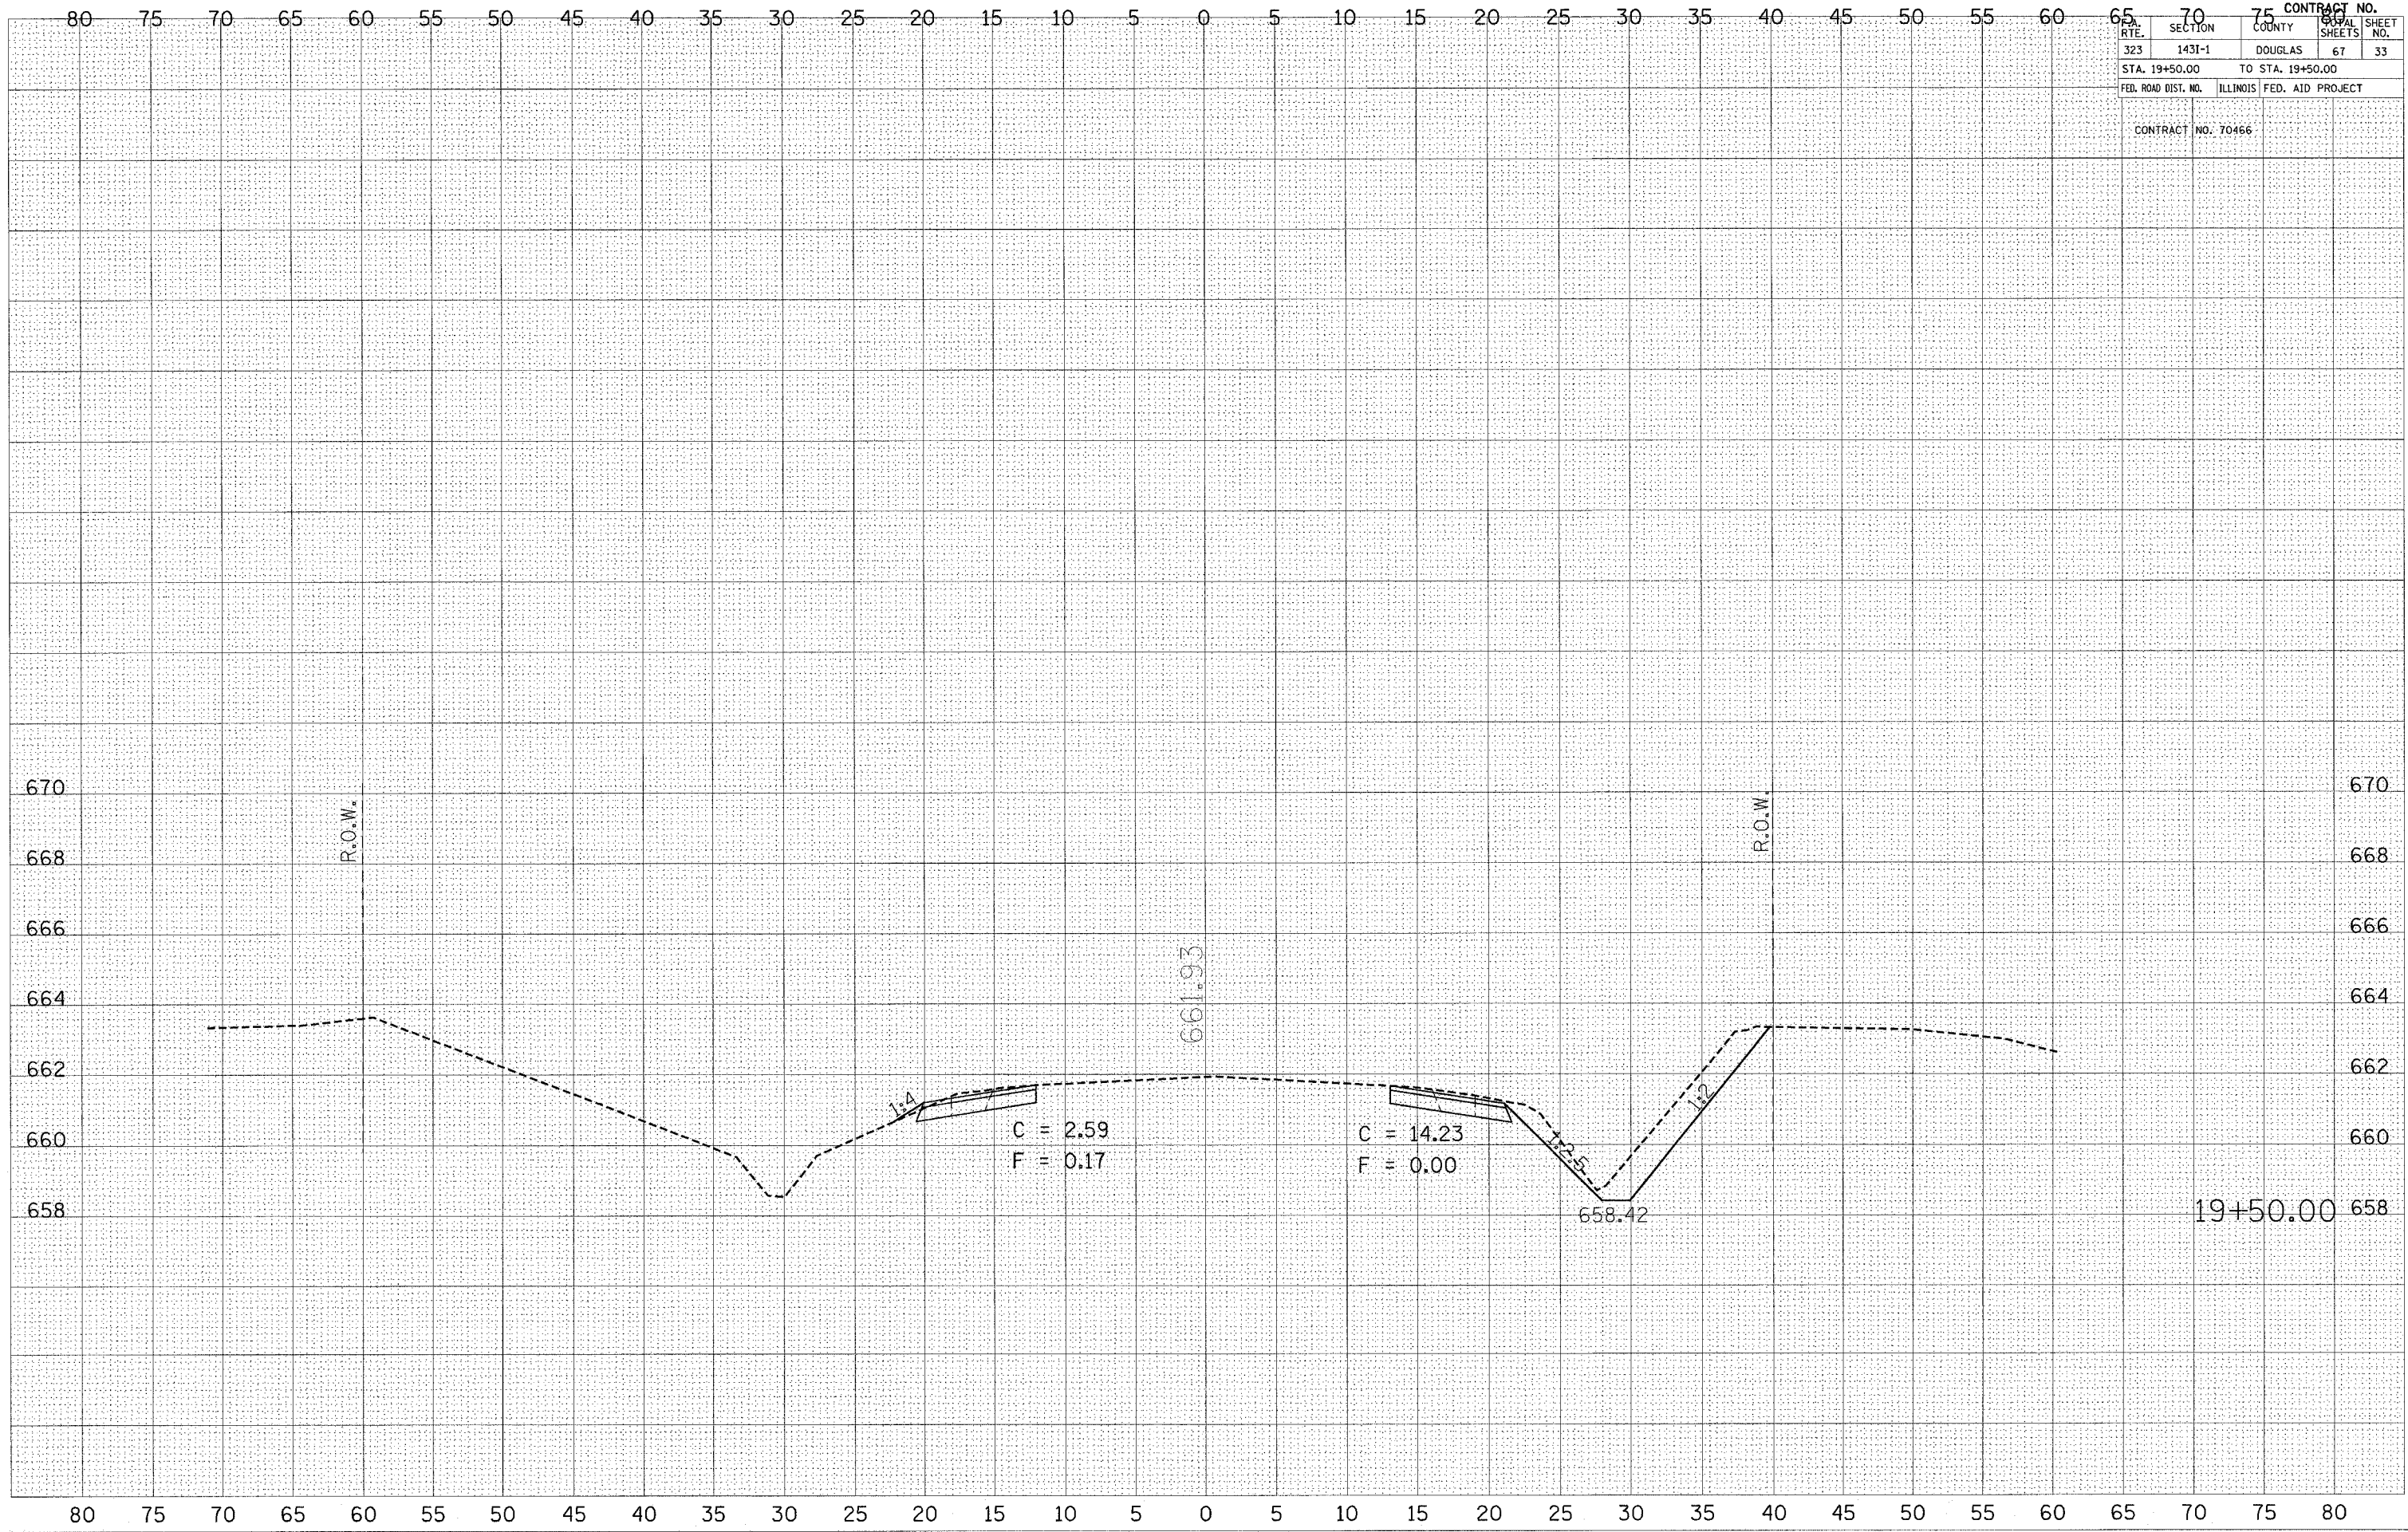

19+50.00 658