


CONTRACT NO.		TOTAL SHEET NO.	
323	143I-1	DOUGLAS	67
STA. 28+25.00 TO STA. 28+50.00			
FED. ROAD DIST. NO.		ILLINOIS FED. AID PROJECT	
CONTRACT NO. 70466			

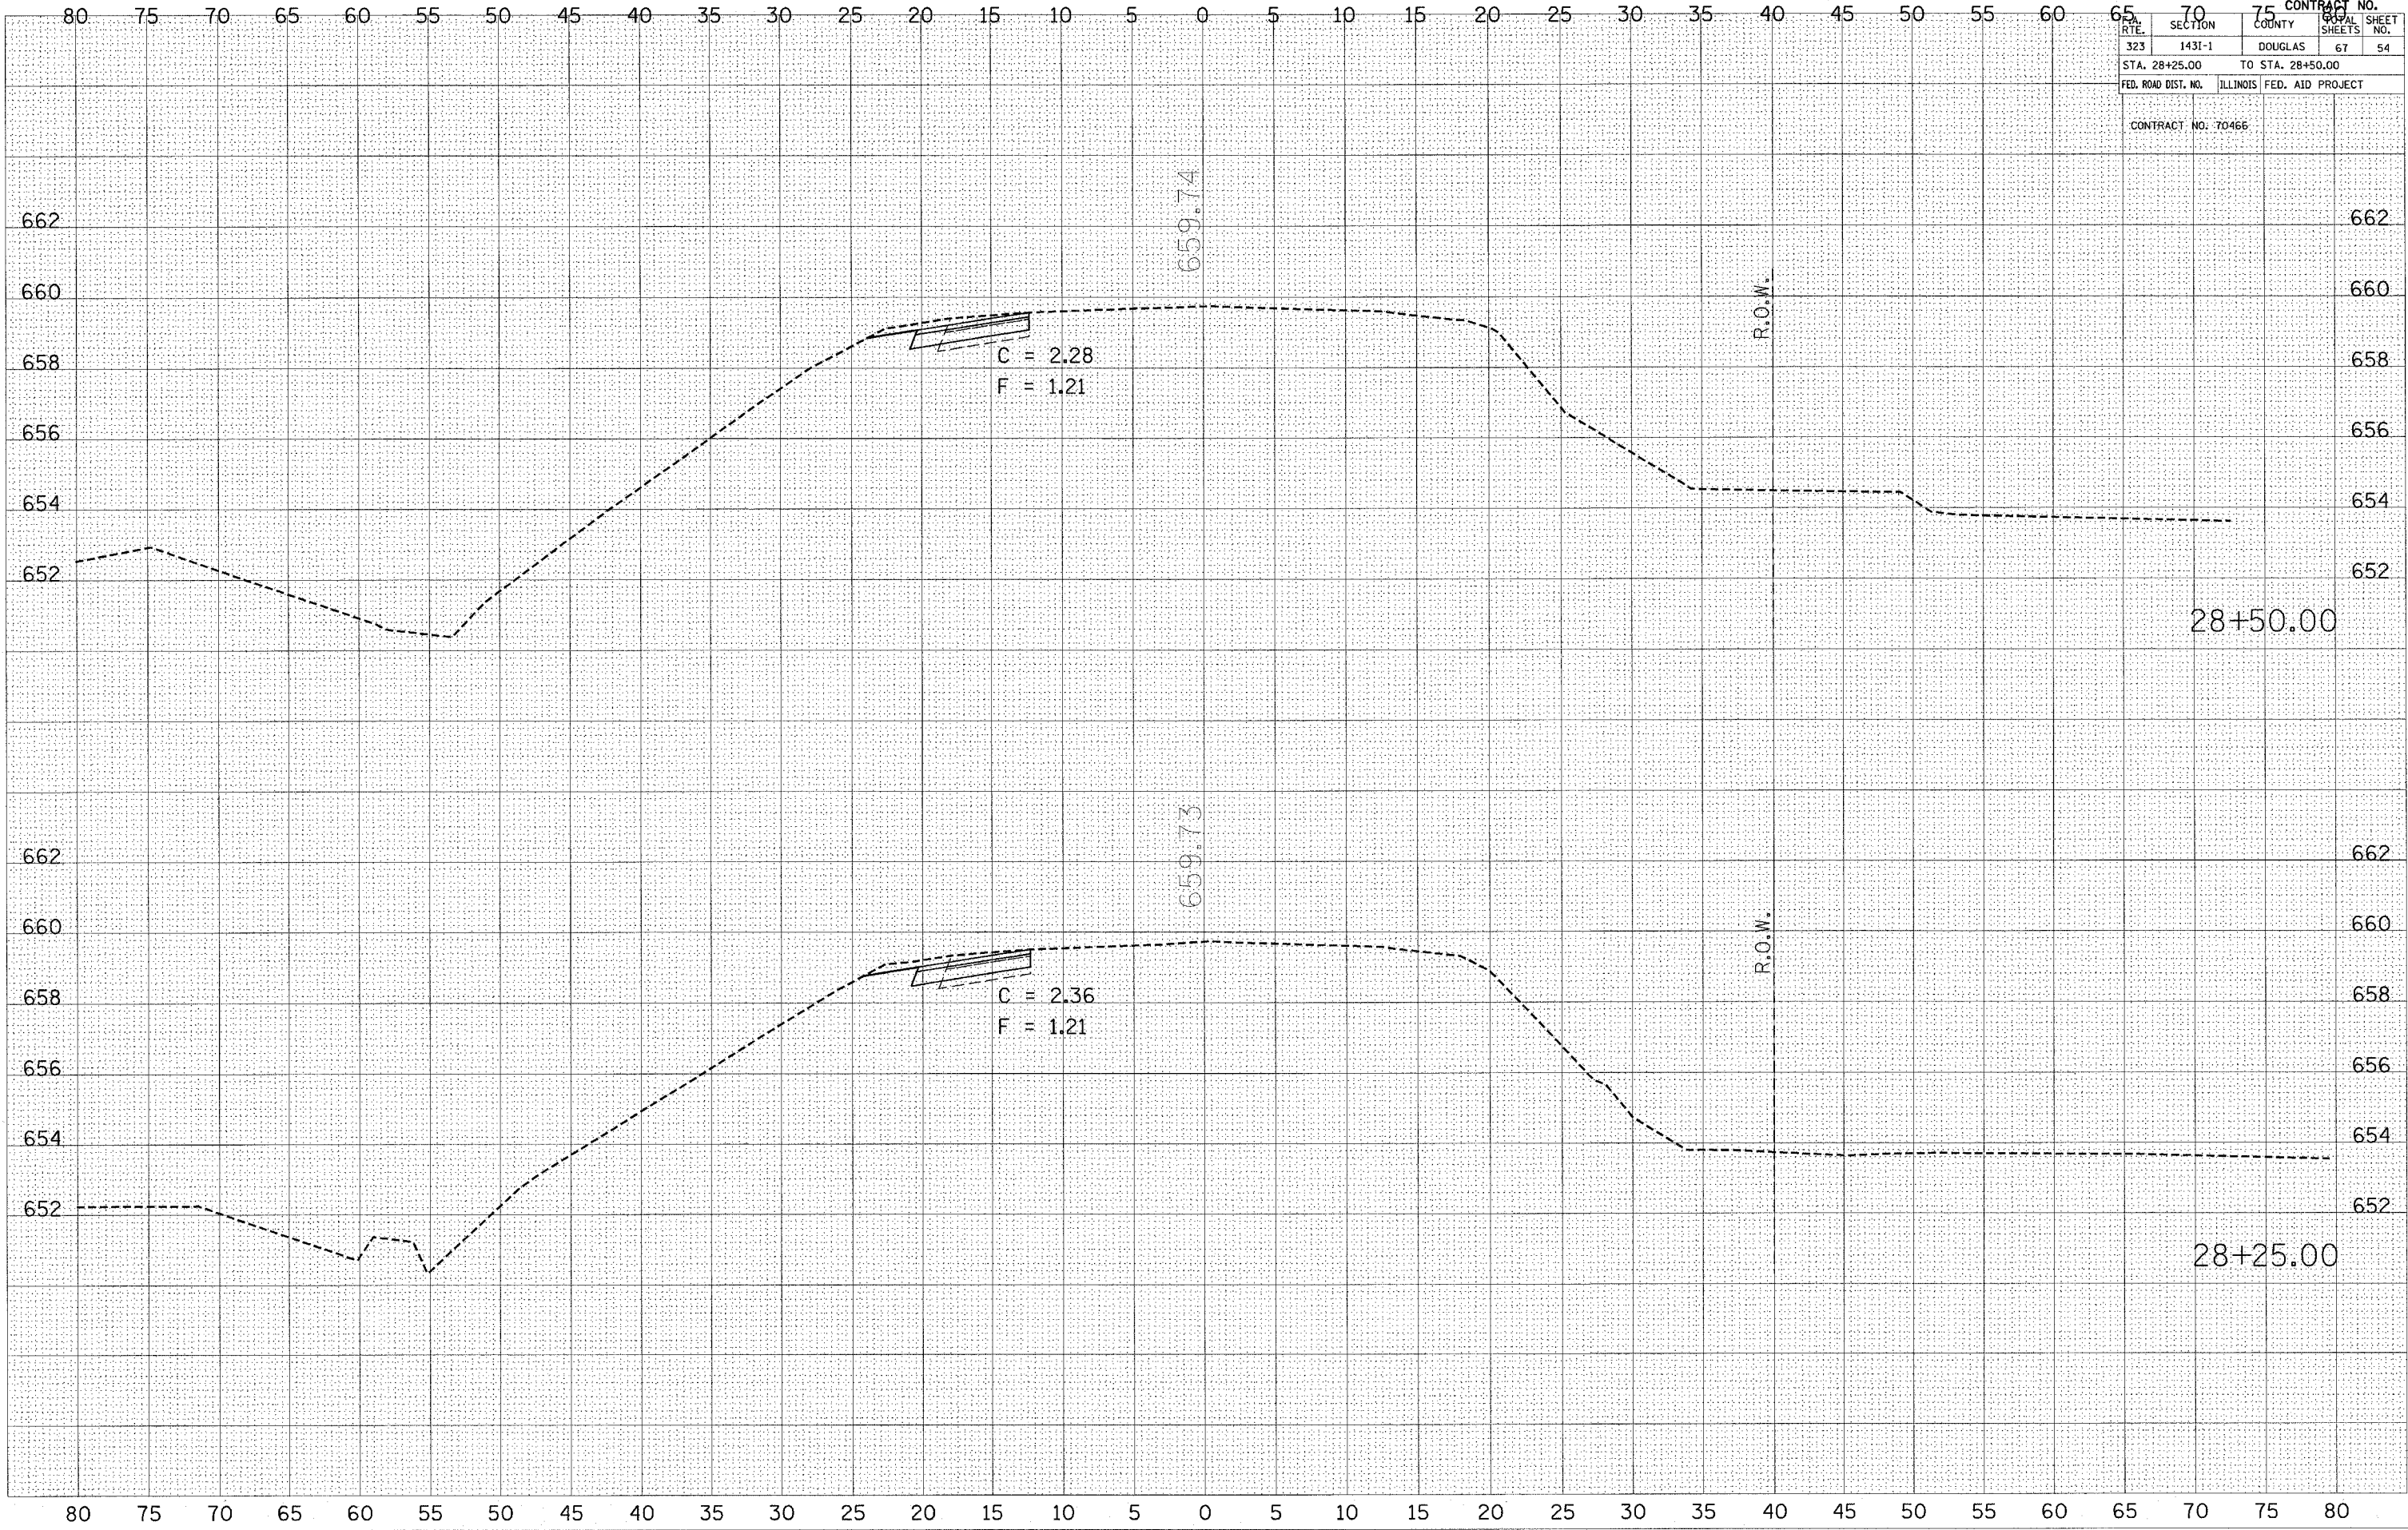

DATE	
BY	
NO.	
FINAL SURVEY	
NOTE BOOK	
AREAS CHECKED	

DATE	
BY	
NO.	
ORIGINAL SURVEY	
NOTE BOOK	
AREAS CHECKED	

PLOT DATE = 3/26/2005
 FILE NAME = c:\proje\p\0501485\0501485.dwg
 PLOT SCALE = 4:881 / IN.
 USER NAME = swtcr