


FINAL SURVEY	SURVEYED	BY	DATE
NOTE BOOK	PLOTTED		
NO.	TEMPLATE		
	AREAS CHECKED		

ORIGINAL SURVEY	SURVEYED	BY	DATE
NOTE BOOK	PLOTTED		
NO.	TEMPLATE		
	AREAS CHECKED		

PLOT DATE = 3/30/2005
 FILE NAME = c:\proje\pca\4081\4081.dwg
 PLOT SCALE = 4.0001 / IN.
 USER NAME = jmr1234

CONTRACT NO.			
RTE.	SECTION	COUNTY	SHEET NO.
323	1431-1	DOUGLAS	67 55
STA. 29+00.00		TO STA. 31+25.00	
FED. ROAD DIST. NO. ILLINOIS FED. AID PROJECT			
CONTRACT NO. 70466			

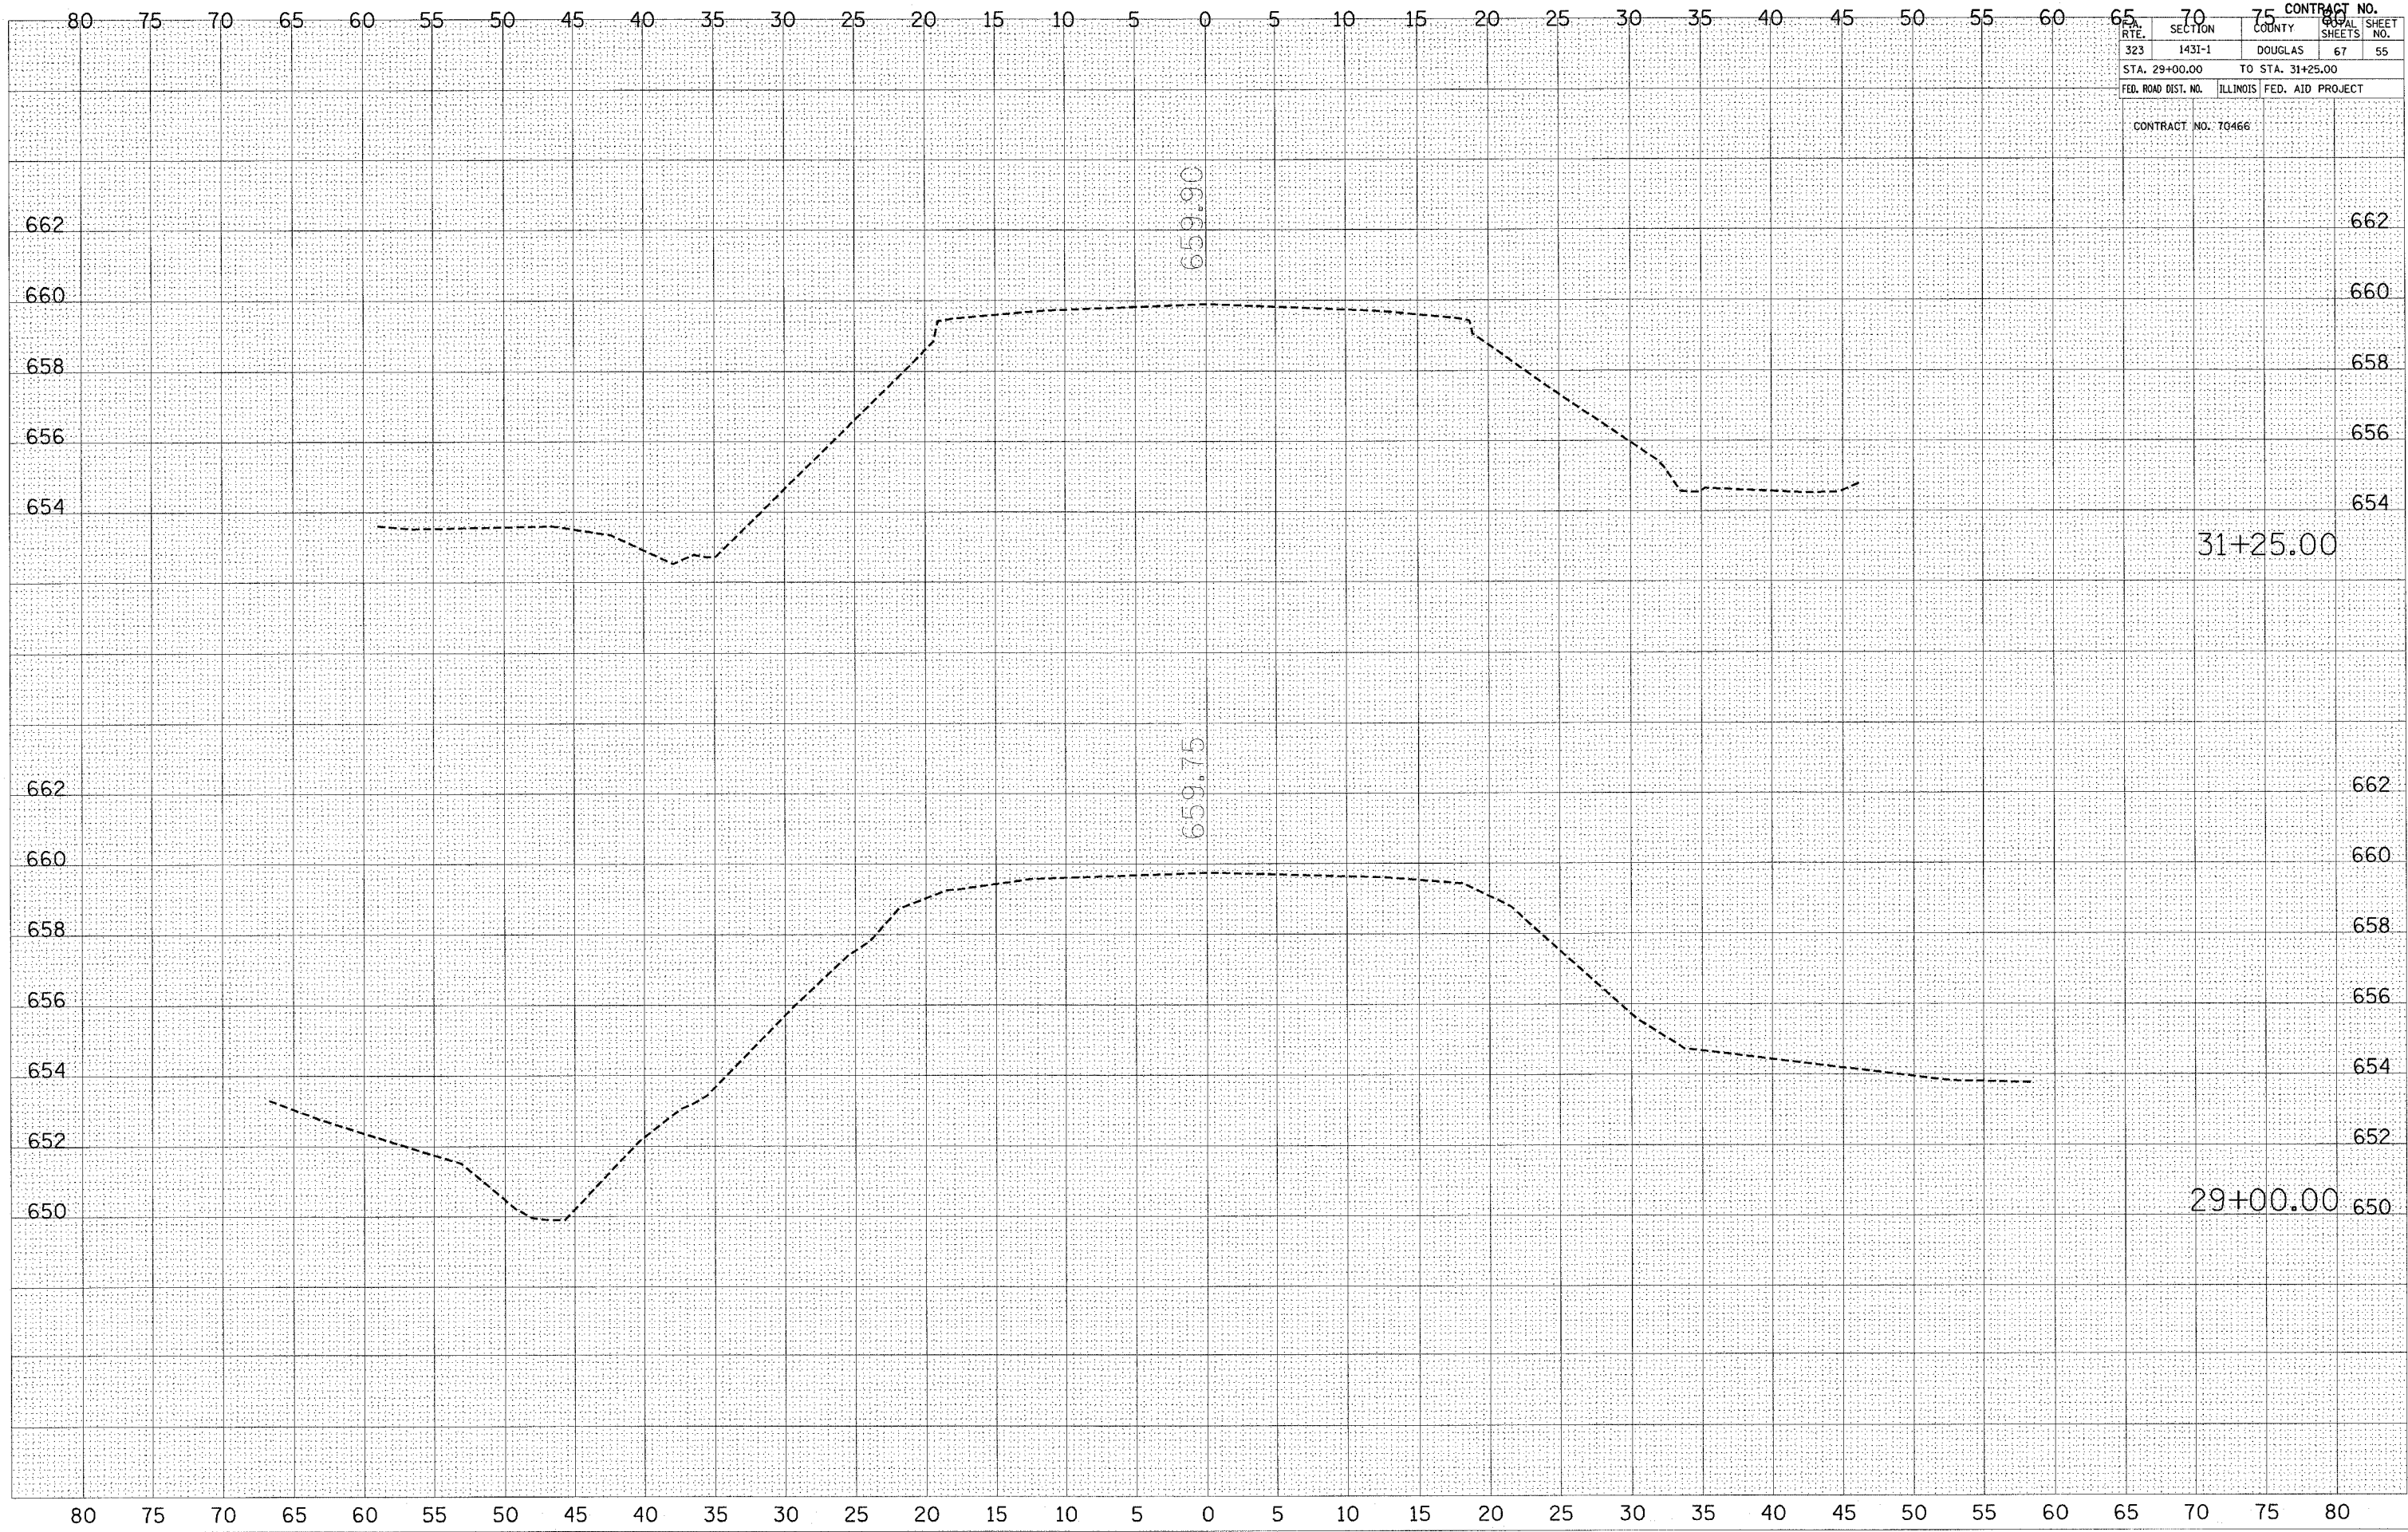

80 75 70 65 60 55 50 45 40 35 30 25 20 15 10 5 0 5 10 15 20 25 30 35 40 45 50 55 60 65 70 75 80