


FINISHED SURVEYED BY DATE
 SURVEY PLOTTED
 NOTE BOOK PLOTTED DATE
 NO. AREAS CHECKED AREAS CHECKED

ORIGINAL SURVEYED BY DATE
 SURVEY PLOTTED
 NOTE BOOK PLOTTED DATE
 NO. AREAS CHECKED AREAS CHECKED

PLOT DATE = 2/28/2006
 FILE NAME = c:\projects\660105\660105.dwg
 PLOT SCALE = 4.9661 / IN.
 USER NAME = swhartz

| | |
|---------------------|---------------------------|
| CONTRACT NO. | |
| RTE. | SECTION |
| 323 | 1431-1 |
| COUNTY | SHEET NO. |
| DOUGLAS | 67 |
| STA. 32+25.00 | TO STA. 32+25.00 |
| FED. ROAD DIST. NO. | ILLINOIS FED. AID PROJECT |
| CONTRACT NO. T0466 | |

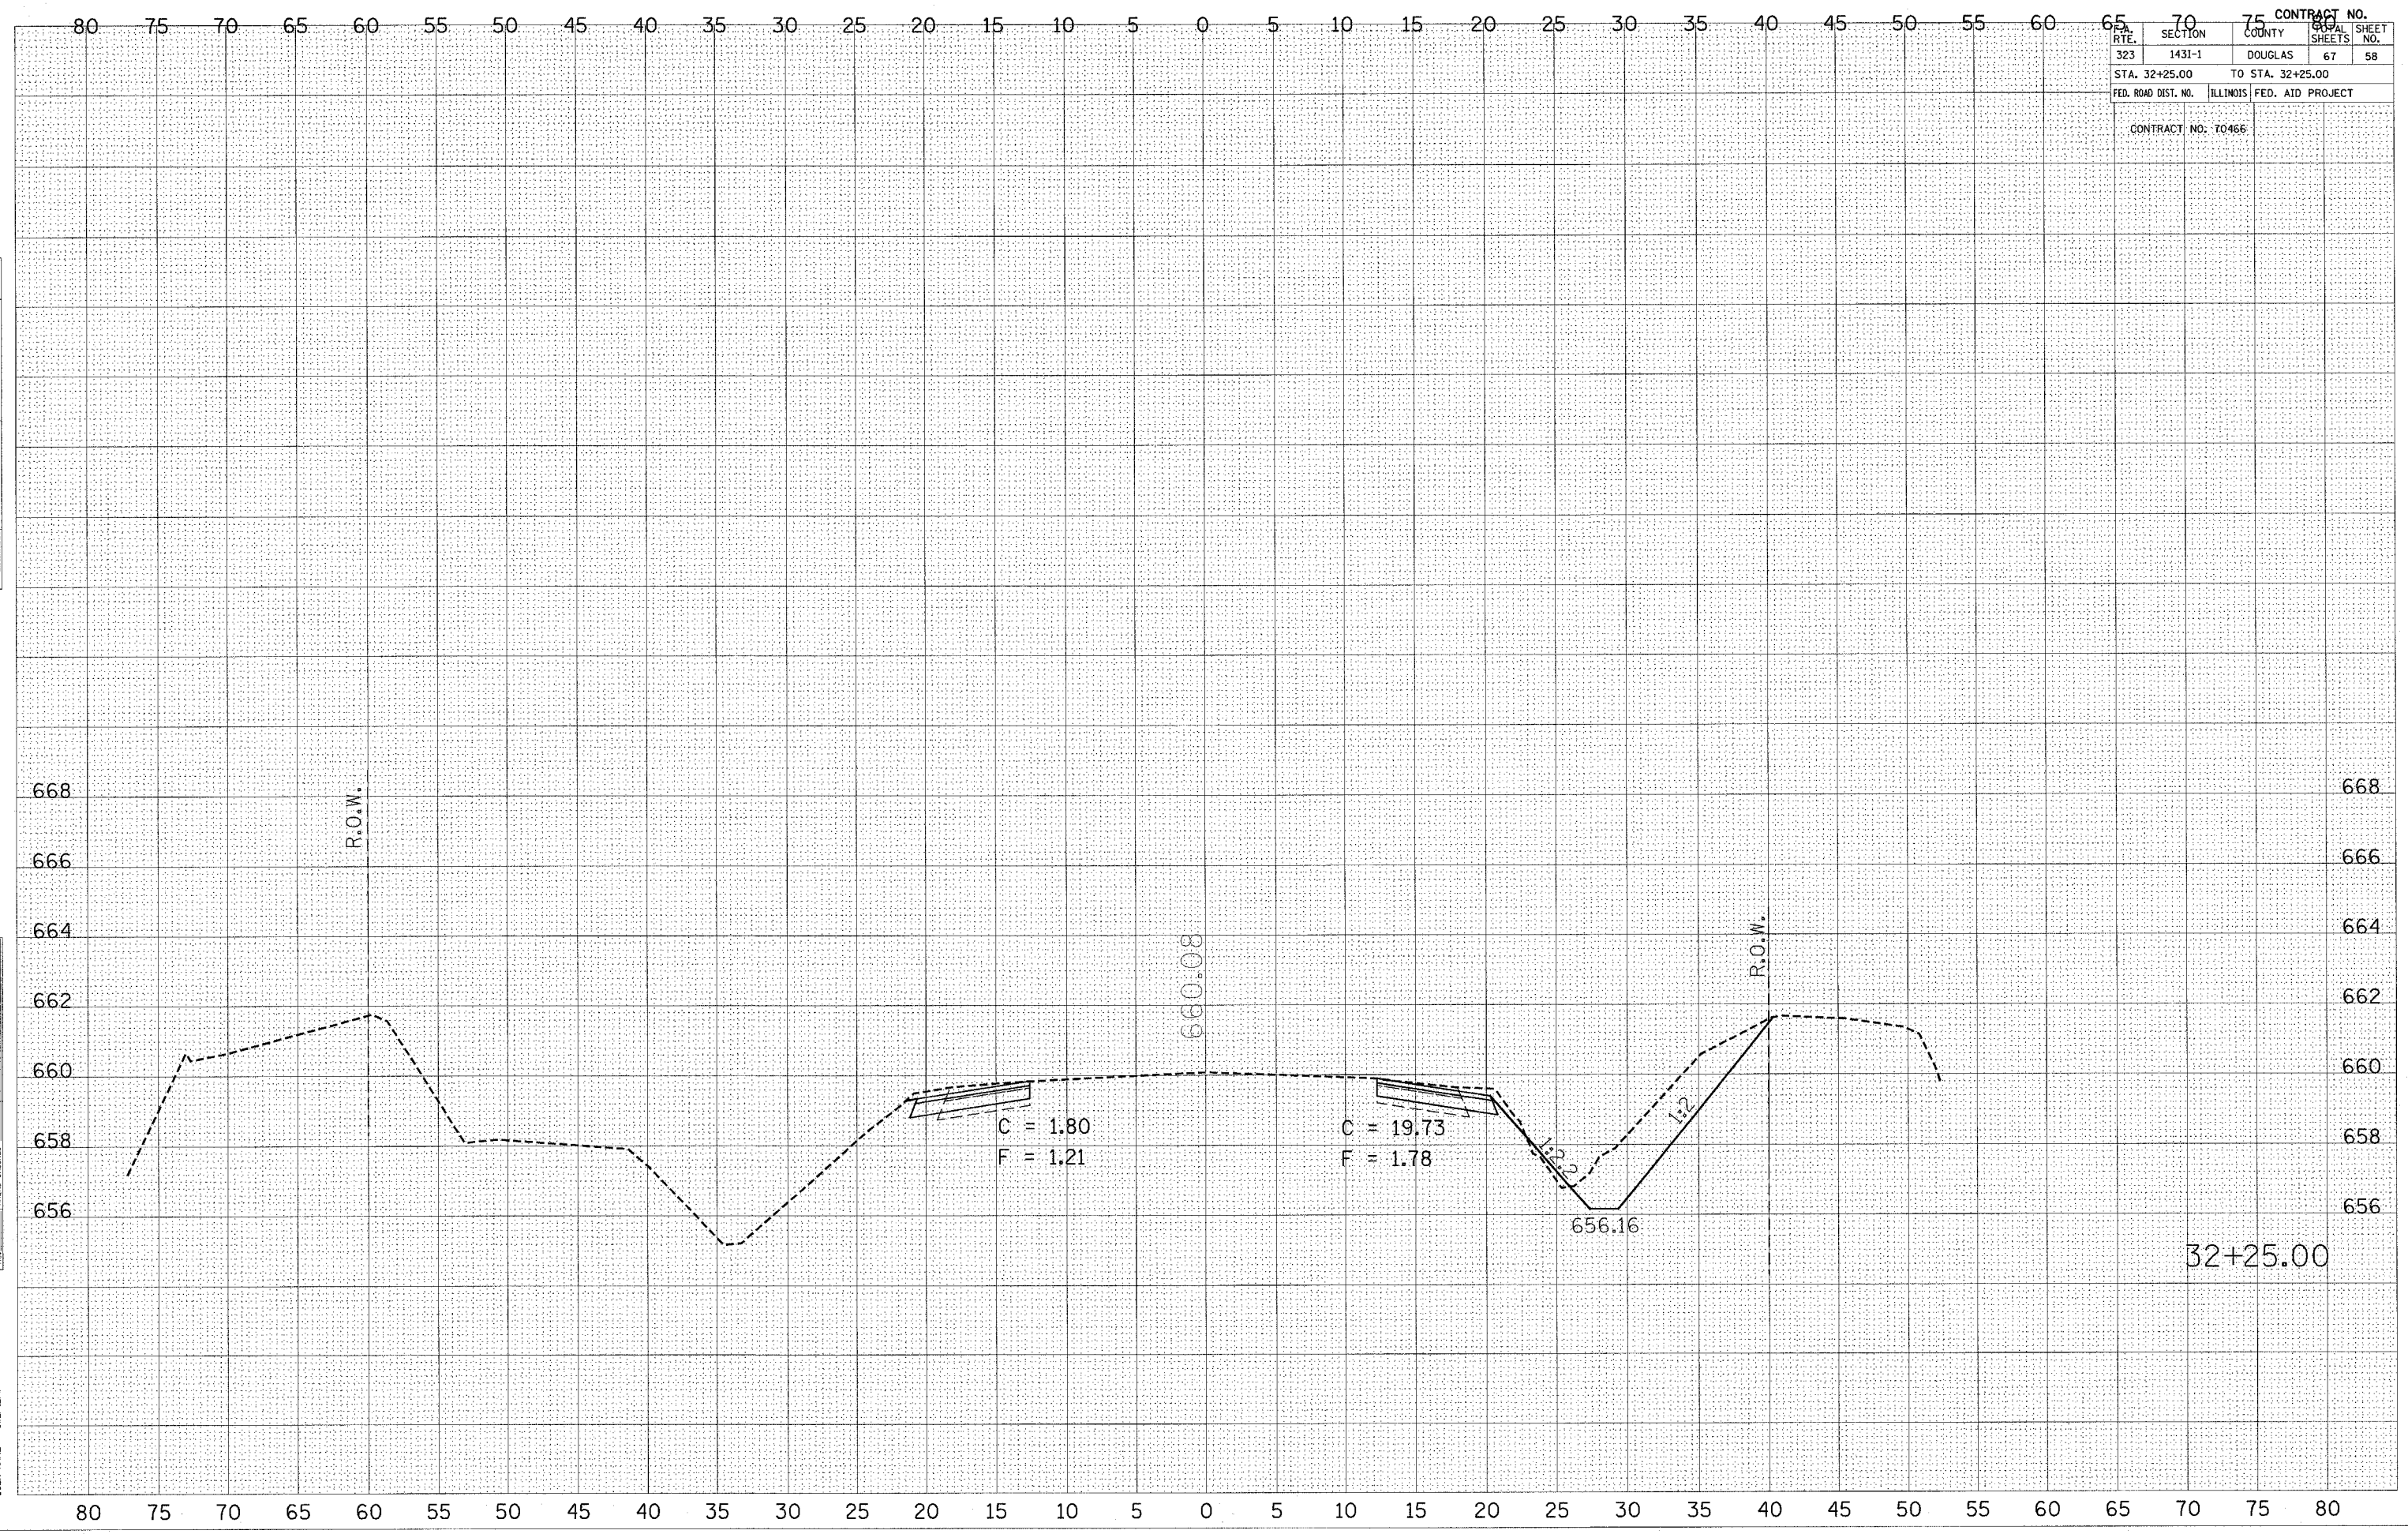

C = 1.80
 F = 1.21

C = 19.73
 F = 1.78

656.16

32+25.00