
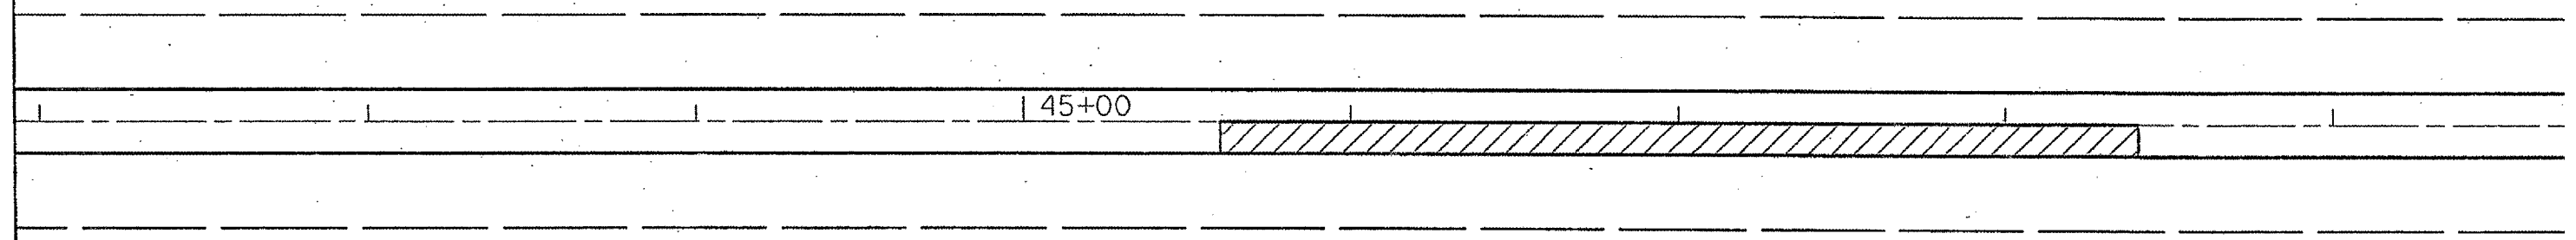



35800100 - PREPARATION OF BASE
STA. 45+60 - STA. 48+40 = 311.11 SQ. YD.

35800200 - AGGREGATE BASE REPAIR
STA. 45+60 - STA. 48+40 = 31.1 TONS

F.A.S. RTE.	SECTION	COUNTY	TOTAL SHEETS	SHEET NO.
1678	6 MFT. 0	EDGAR	29	15

CONTRACT NO. 70467

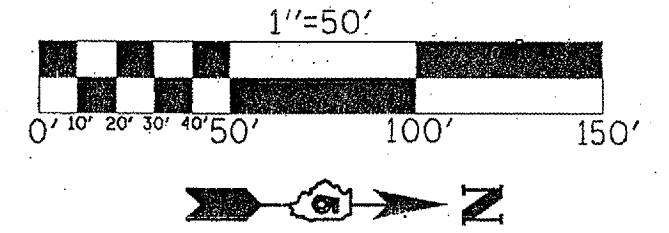

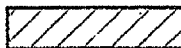 AGGREGATE BASE REPAIR