
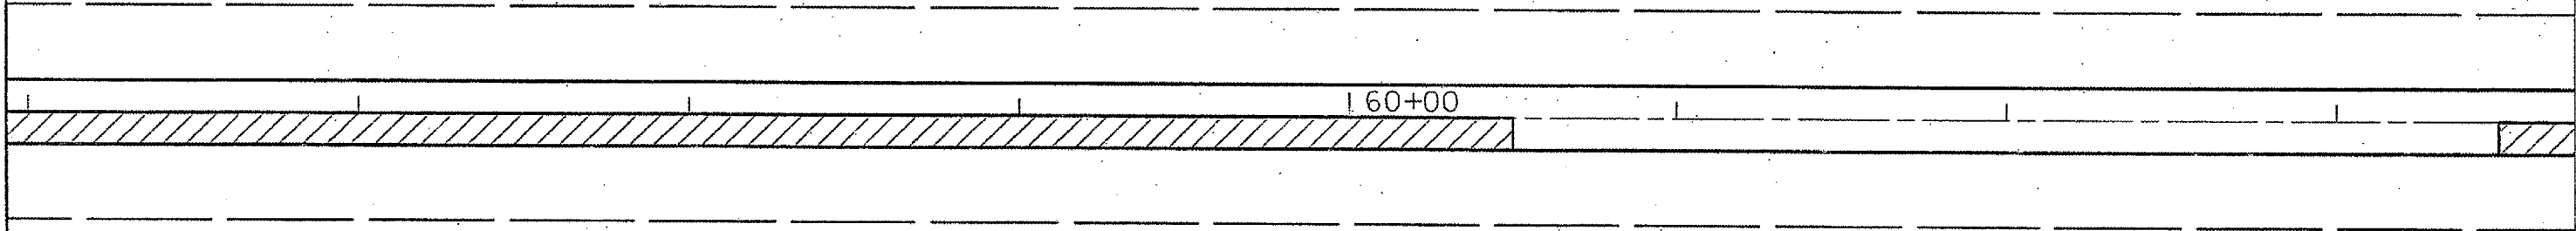


35800100 - PREPARATION OF BASE
STA. 54+50 - STA. 60+50 = 666.67 SQ. YD.

35800200 - AGGREGATE BASE REPAIR
STA. 54+50 - STA. 60+50 = 66.7 TONS

| F.A.S. RTE. | SECTION | COUNTY | TOTAL SHEETS | SHEET NO. |
|-------------|----------|--------|--------------|-----------|
| 1678 | 6 MFT. Q | EDGAR | 29 | 17 |

CONTRACT NO. 70467

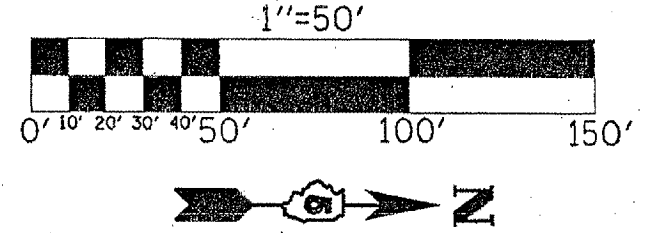

 AGGREGATE BASE REPAIR