



F.A. RTE.	SECTION	COUNTY	TOTAL SHEETS	SHEET NO.
			74	39
STA. 103+00.00		TO STA. 109+00.00		
FED. ROAD DIST. NO. ILLINOIS		FED. AID PROJECT		

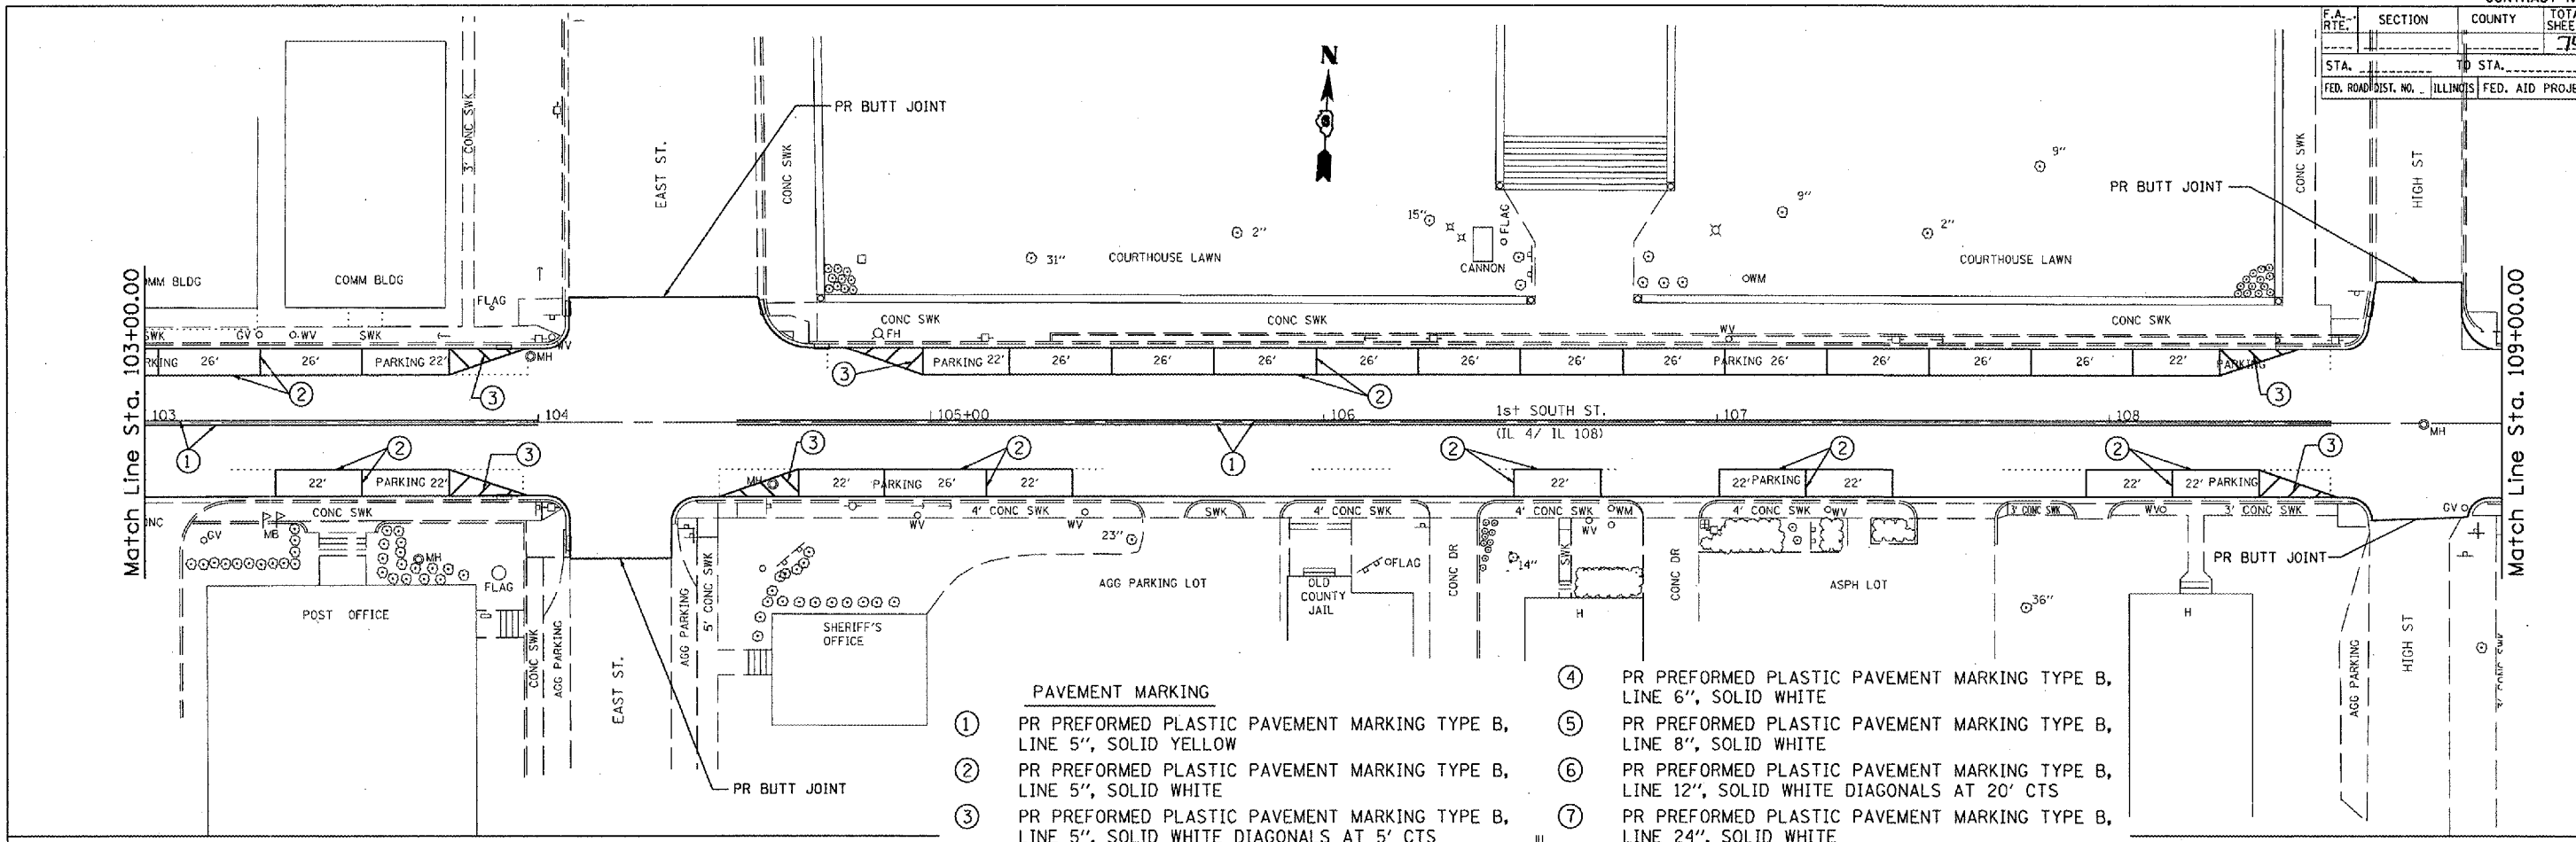

- PAVEMENT MARKING**
- ① PR PREFORMED PLASTIC PAVEMENT MARKING TYPE B, LINE 5", SOLID YELLOW
  - ② PR PREFORMED PLASTIC PAVEMENT MARKING TYPE B, LINE 5", SOLID WHITE
  - ③ PR PREFORMED PLASTIC PAVEMENT MARKING TYPE B, LINE 5", SOLID WHITE DIAGONALS AT 5' CTS
  - ④ PR PREFORMED PLASTIC PAVEMENT MARKING TYPE B, LINE 6", SOLID WHITE
  - ⑤ PR PREFORMED PLASTIC PAVEMENT MARKING TYPE B, LINE 8", SOLID WHITE
  - ⑥ PR PREFORMED PLASTIC PAVEMENT MARKING TYPE B, LINE 12", SOLID WHITE DIAGONALS AT 20' CTS
  - ⑦ PR PREFORMED PLASTIC PAVEMENT MARKING TYPE B, LINE 24", SOLID WHITE

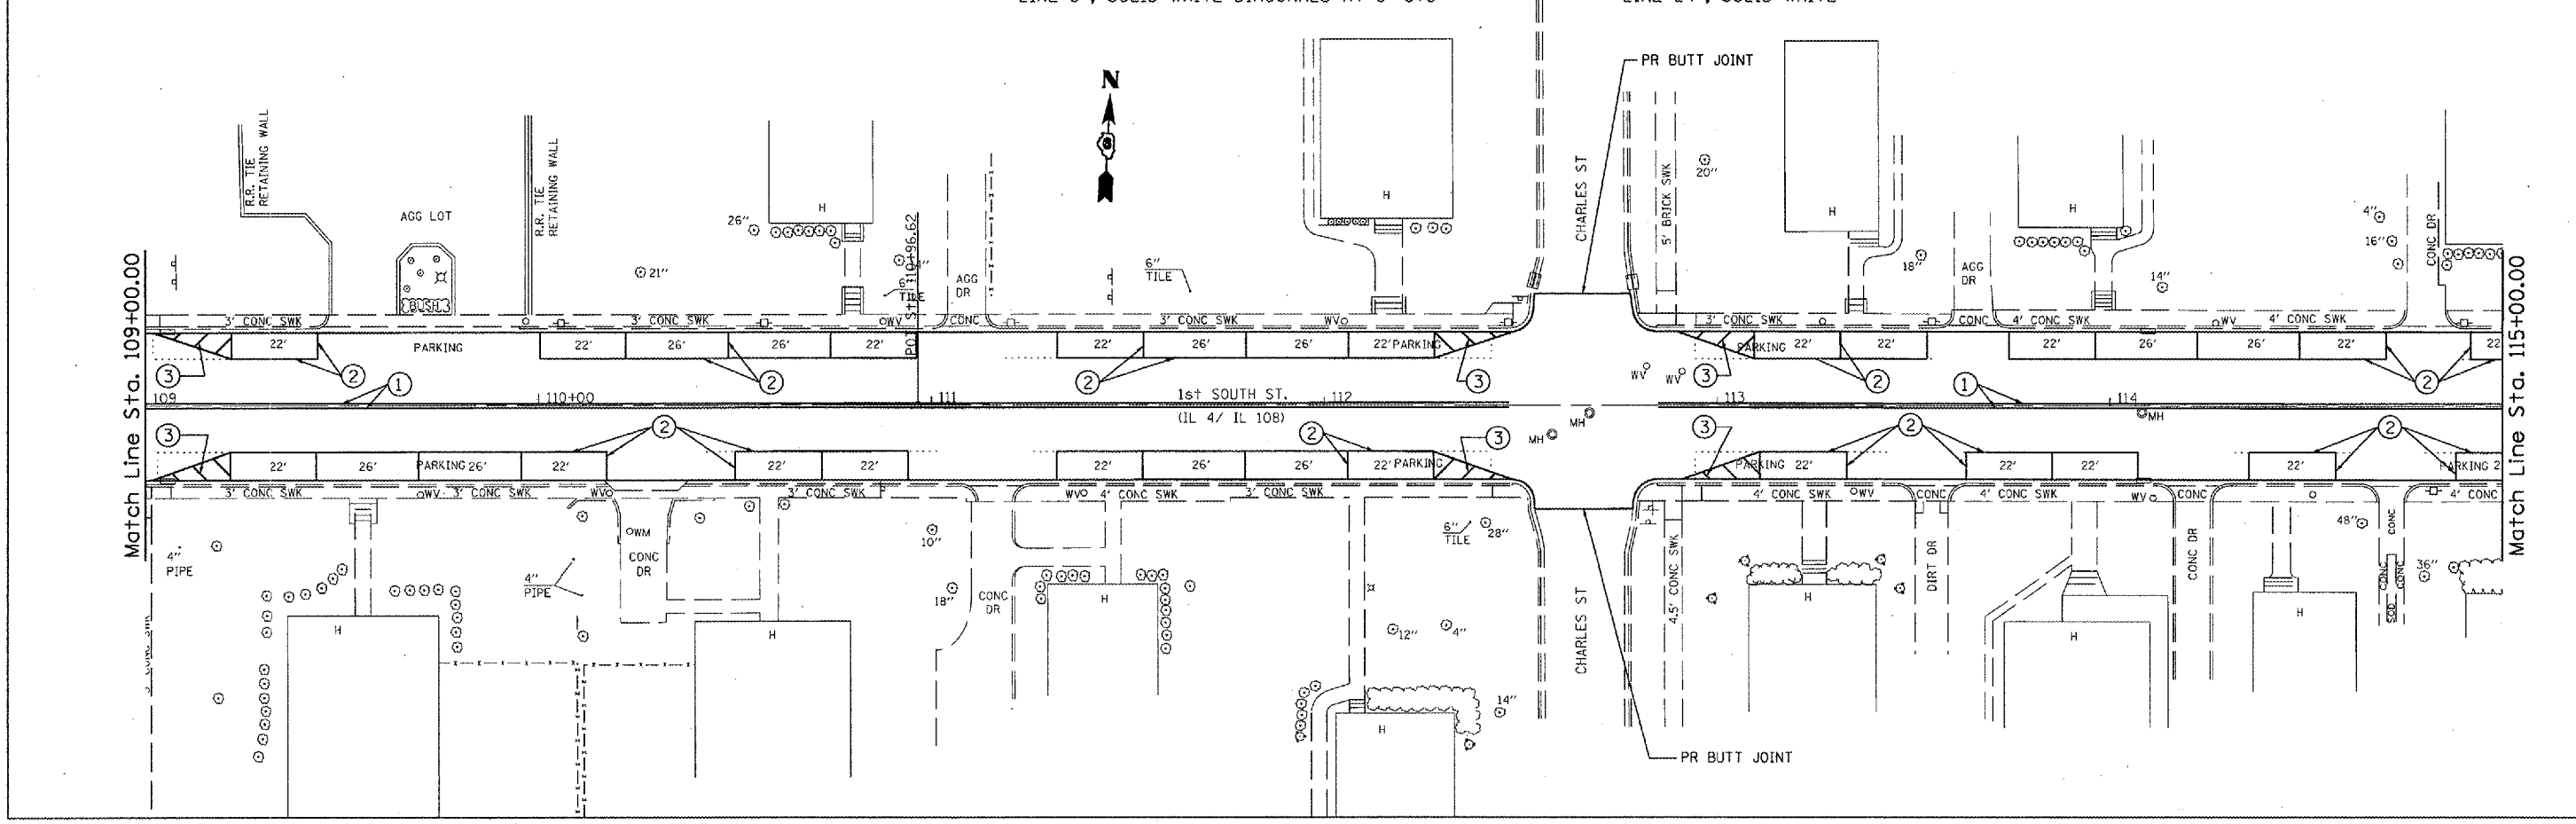

PLOT DATE = 3/22/2005  
 PLOT SCALE = 43.3734 IN.  
 USER NAME = wcodan