



F.A. RTE.	SECTION	COUNTY	TOTAL SHEETS	SHEET NO.
			78	47

STA. TO STA.
 ILLINOIS FED. AID PROJECT

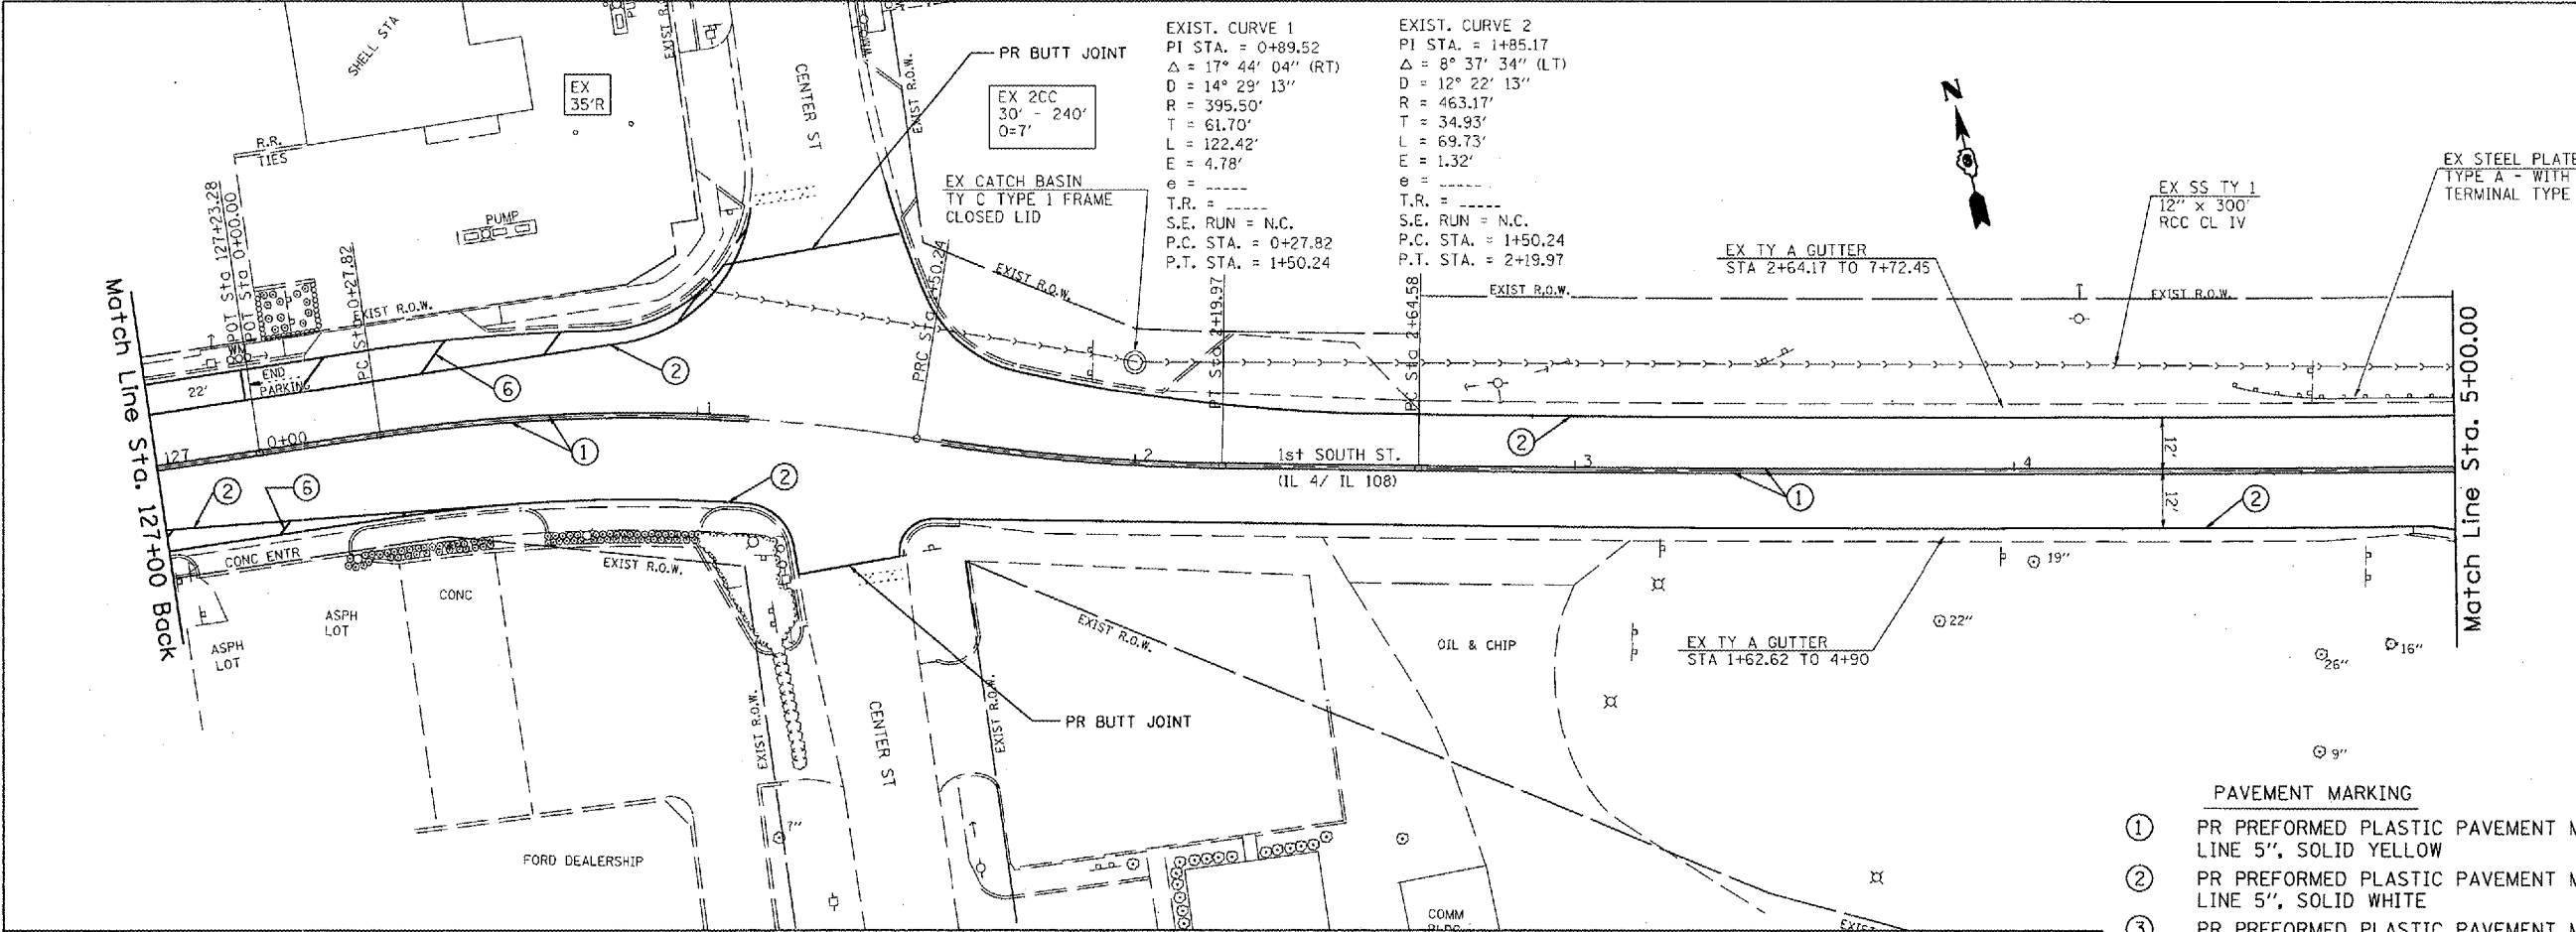

- PAVEMENT MARKING**
- ① PR PREFORMED PLASTIC PAVEMENT MARKING TYPE B, LINE 5", SOLID YELLOW
 - ② PR PREFORMED PLASTIC PAVEMENT MARKING TYPE B, LINE 5", SOLID WHITE
 - ③ PR PREFORMED PLASTIC PAVEMENT MARKING TYPE B, LINE 5", SOLID WHITE DIAGONALS AT 5' CTS
 - ④ PR PREFORMED PLASTIC PAVEMENT MARKING TYPE B, LINE 6", SOLID WHITE
 - ⑤ PR PREFORMED PLASTIC PAVEMENT MARKING TYPE B, LINE 8", SOLID WHITE
 - ⑥ PR PREFORMED PLASTIC PAVEMENT MARKING TYPE B, LINE 12", SOLID WHITE DIAGONALS AT 20' CTS
 - ⑦ PR PREFORMED PLASTIC PAVEMENT MARKING TYPE B, LINE 24", SOLID WHITE

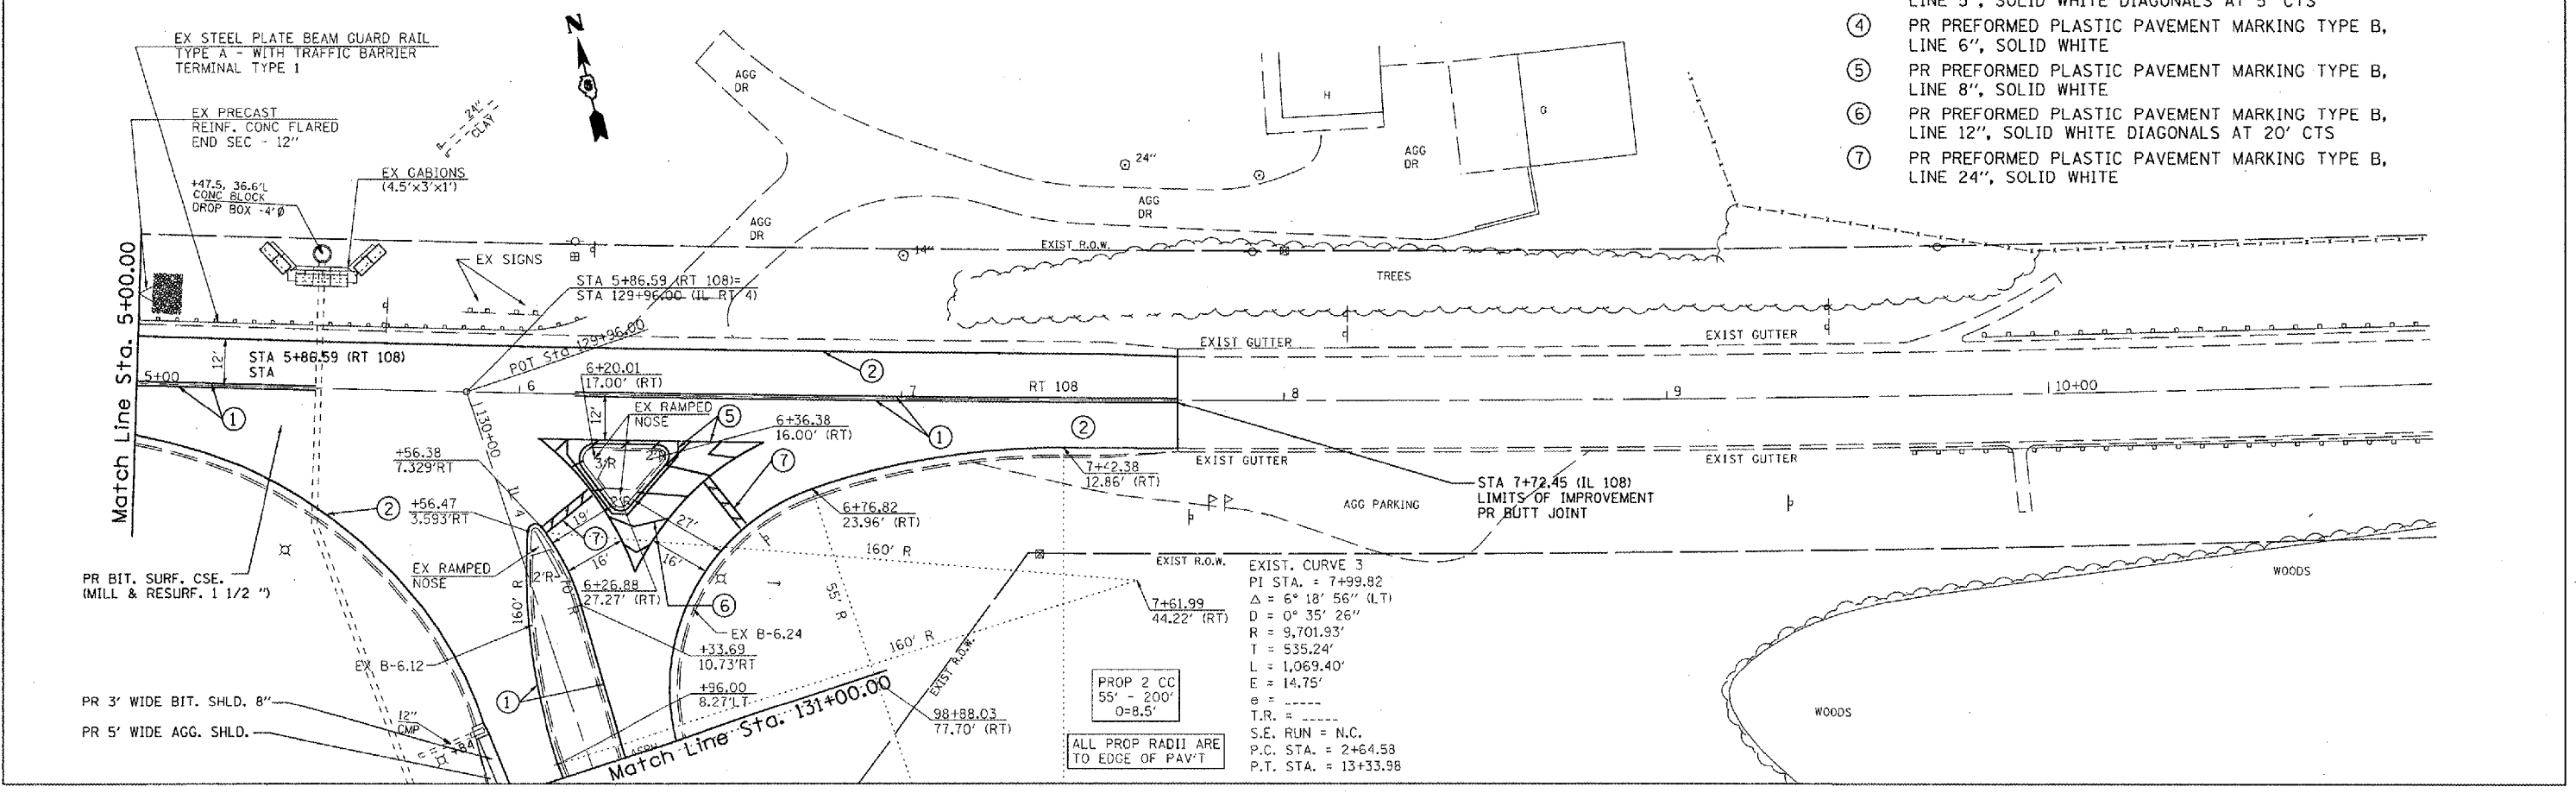

PLOT DATE = 3/16/2005
 FILE NAME = c:\puro\puro\4852082\shh.onlinedgn
 PLOT SCALE = 43.734' / IN.
 USER NAME = woodley