


F.A.P. RTE.	SECTION	COUNTY	TOTAL SHEETS	SHEET NO.
662		MACOUPIN	74	44
STA. 438+00		TO STA. 444+00		
FED. ROAD DIST. NO.	ILLINOIS	FED. AID PROJECT		
• 102 (RS-1); (V.1) RS-2; SIRS-4				

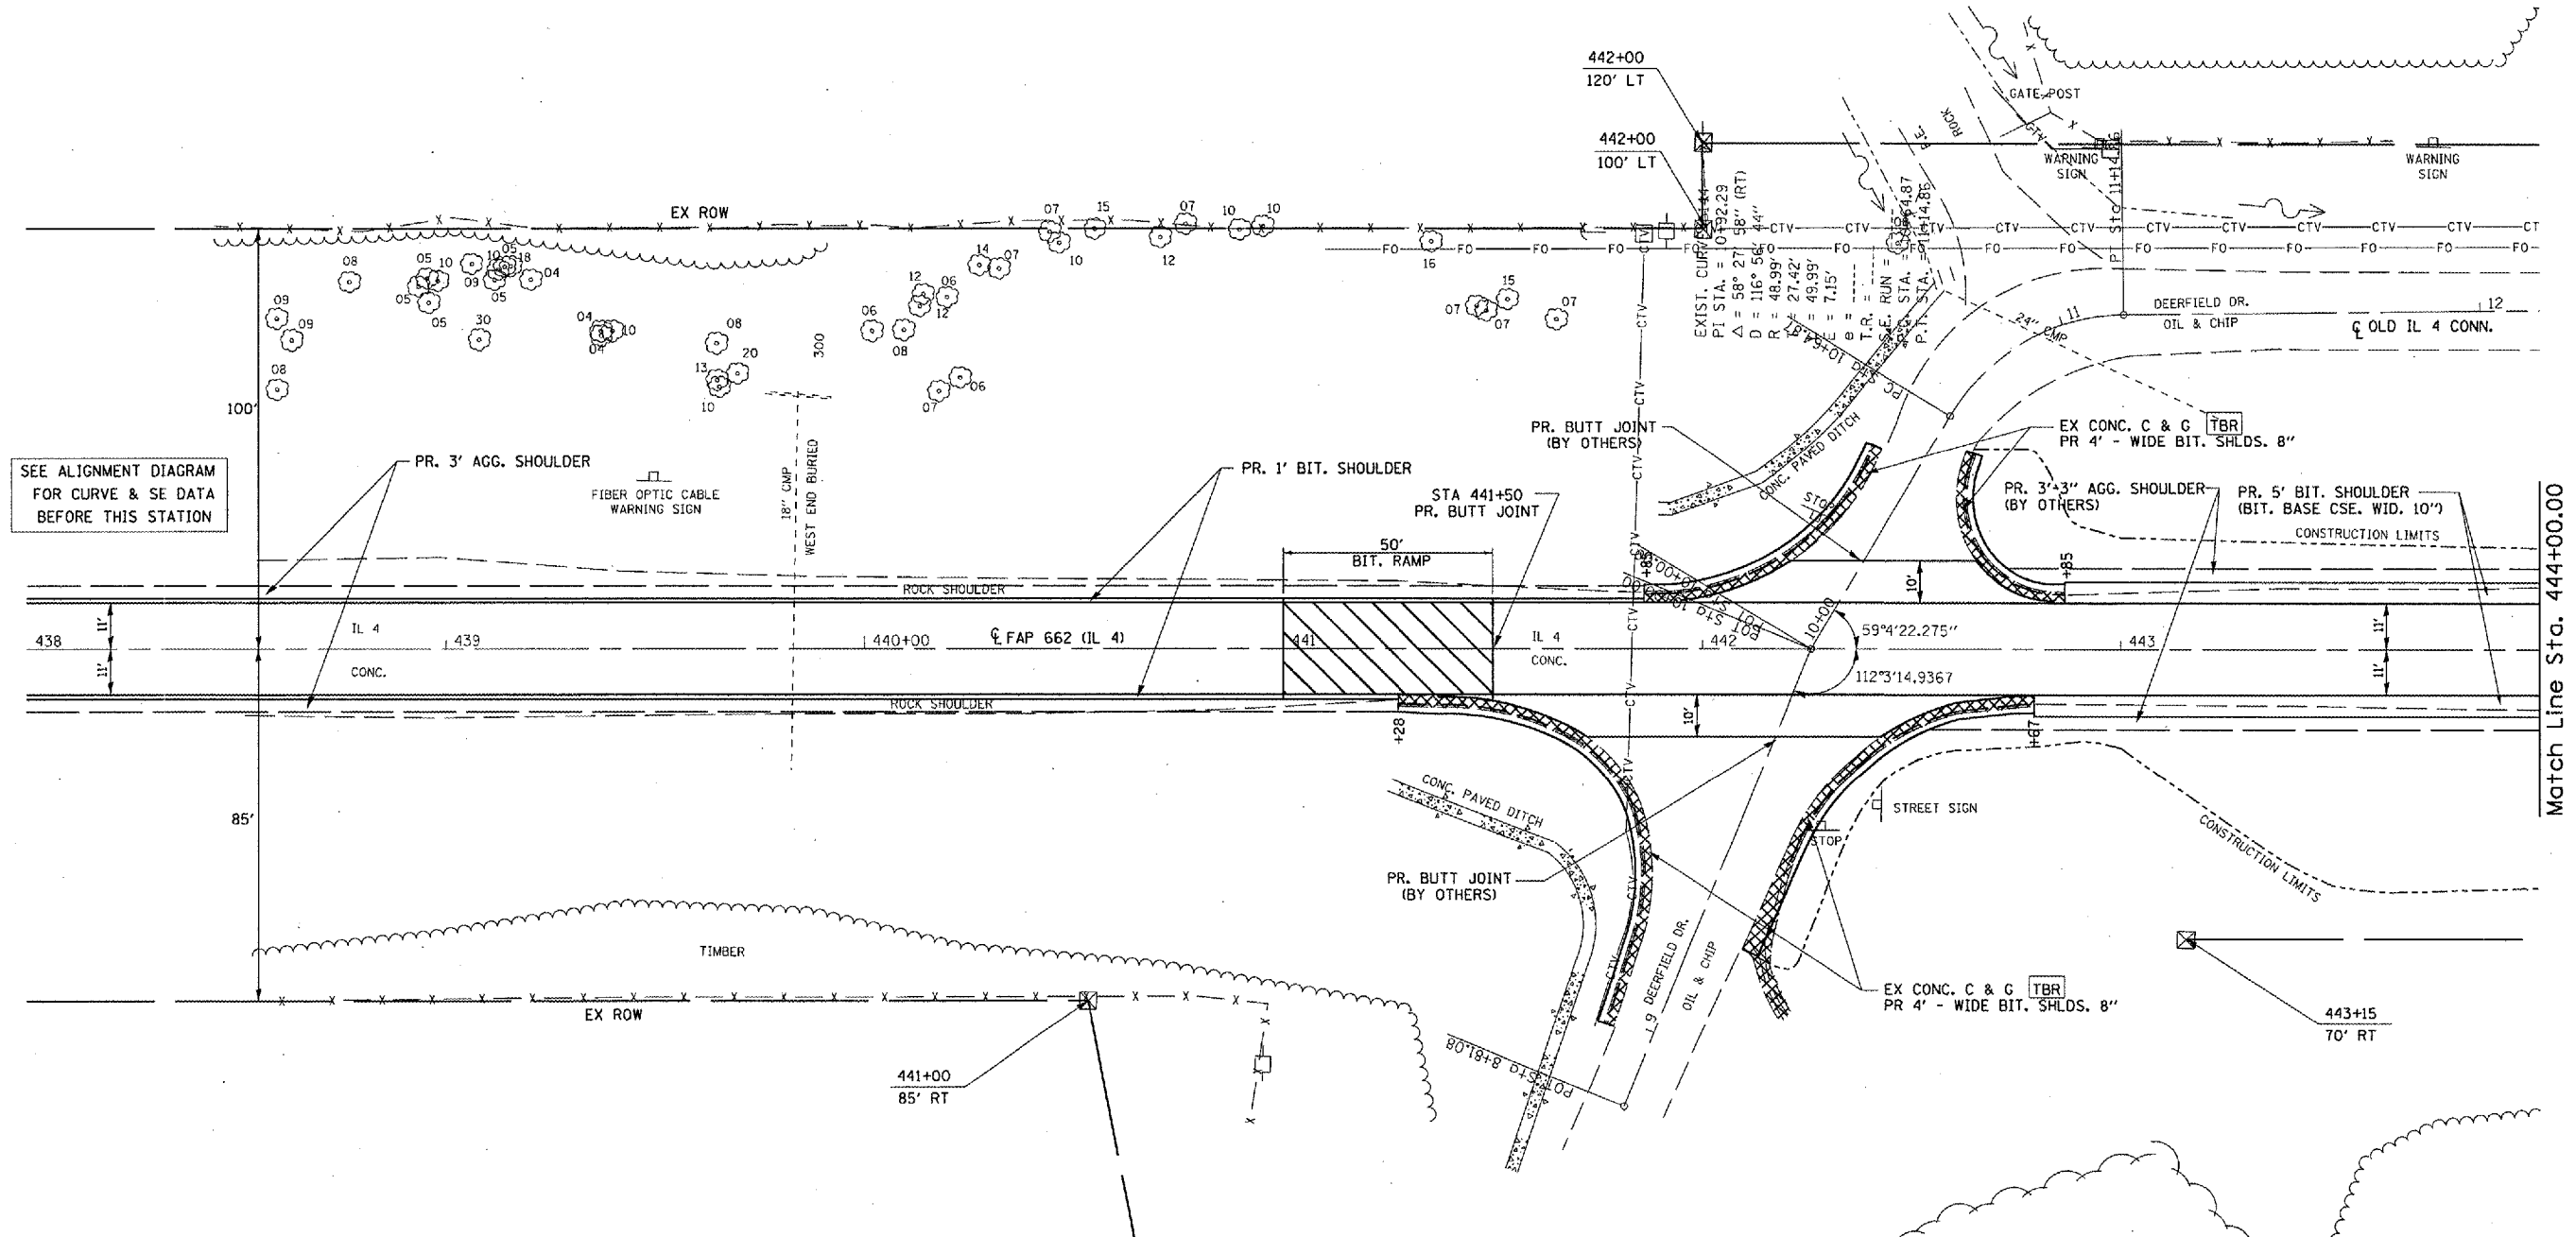

SEE ALIGNMENT DIAGRAM FOR CURVE & SE DATA BEFORE THIS STATION

Match Line Sta. 444+00.00

STA 441+00.00 TO STA 452+00.00
 PR BIT. SURF. CSE. 1 1/2"; LEVEL.
 BINDER, 1"; TOP LIFT OF BIT. SHLDS.
 2 1/2"; AND AGG. SHLDS. (BY OTHERS)

REVISIONS	
NAME	DATE

ILLINOIS DEPARTMENT OF TRANSPORTATION

PLAN VIEW
 HONEY CREEK

SCALE: VERT. _____
 HORIZ. _____

DATE _____

DRAWN BY BDK
 CHECKED BY JCN

PLOT DATE = 9/29/2005
 FILE NAME = \\mscvs01\share\62082\hplandgn
 PLOT SCALE = 43.2734 "/>