


F.A.P. RTE.	SECTION	COUNTY	TOTAL SHEETS	SHEET NO.
662		MACOUPIN	74	56
STA. 450+00		TO STA. 456+00		
FED. ROAD DIST. NO.		ILLINOIS	FED. AID PROJECT	

• 10Z (RS-1); (V,T) RS-2; S(RS-4)

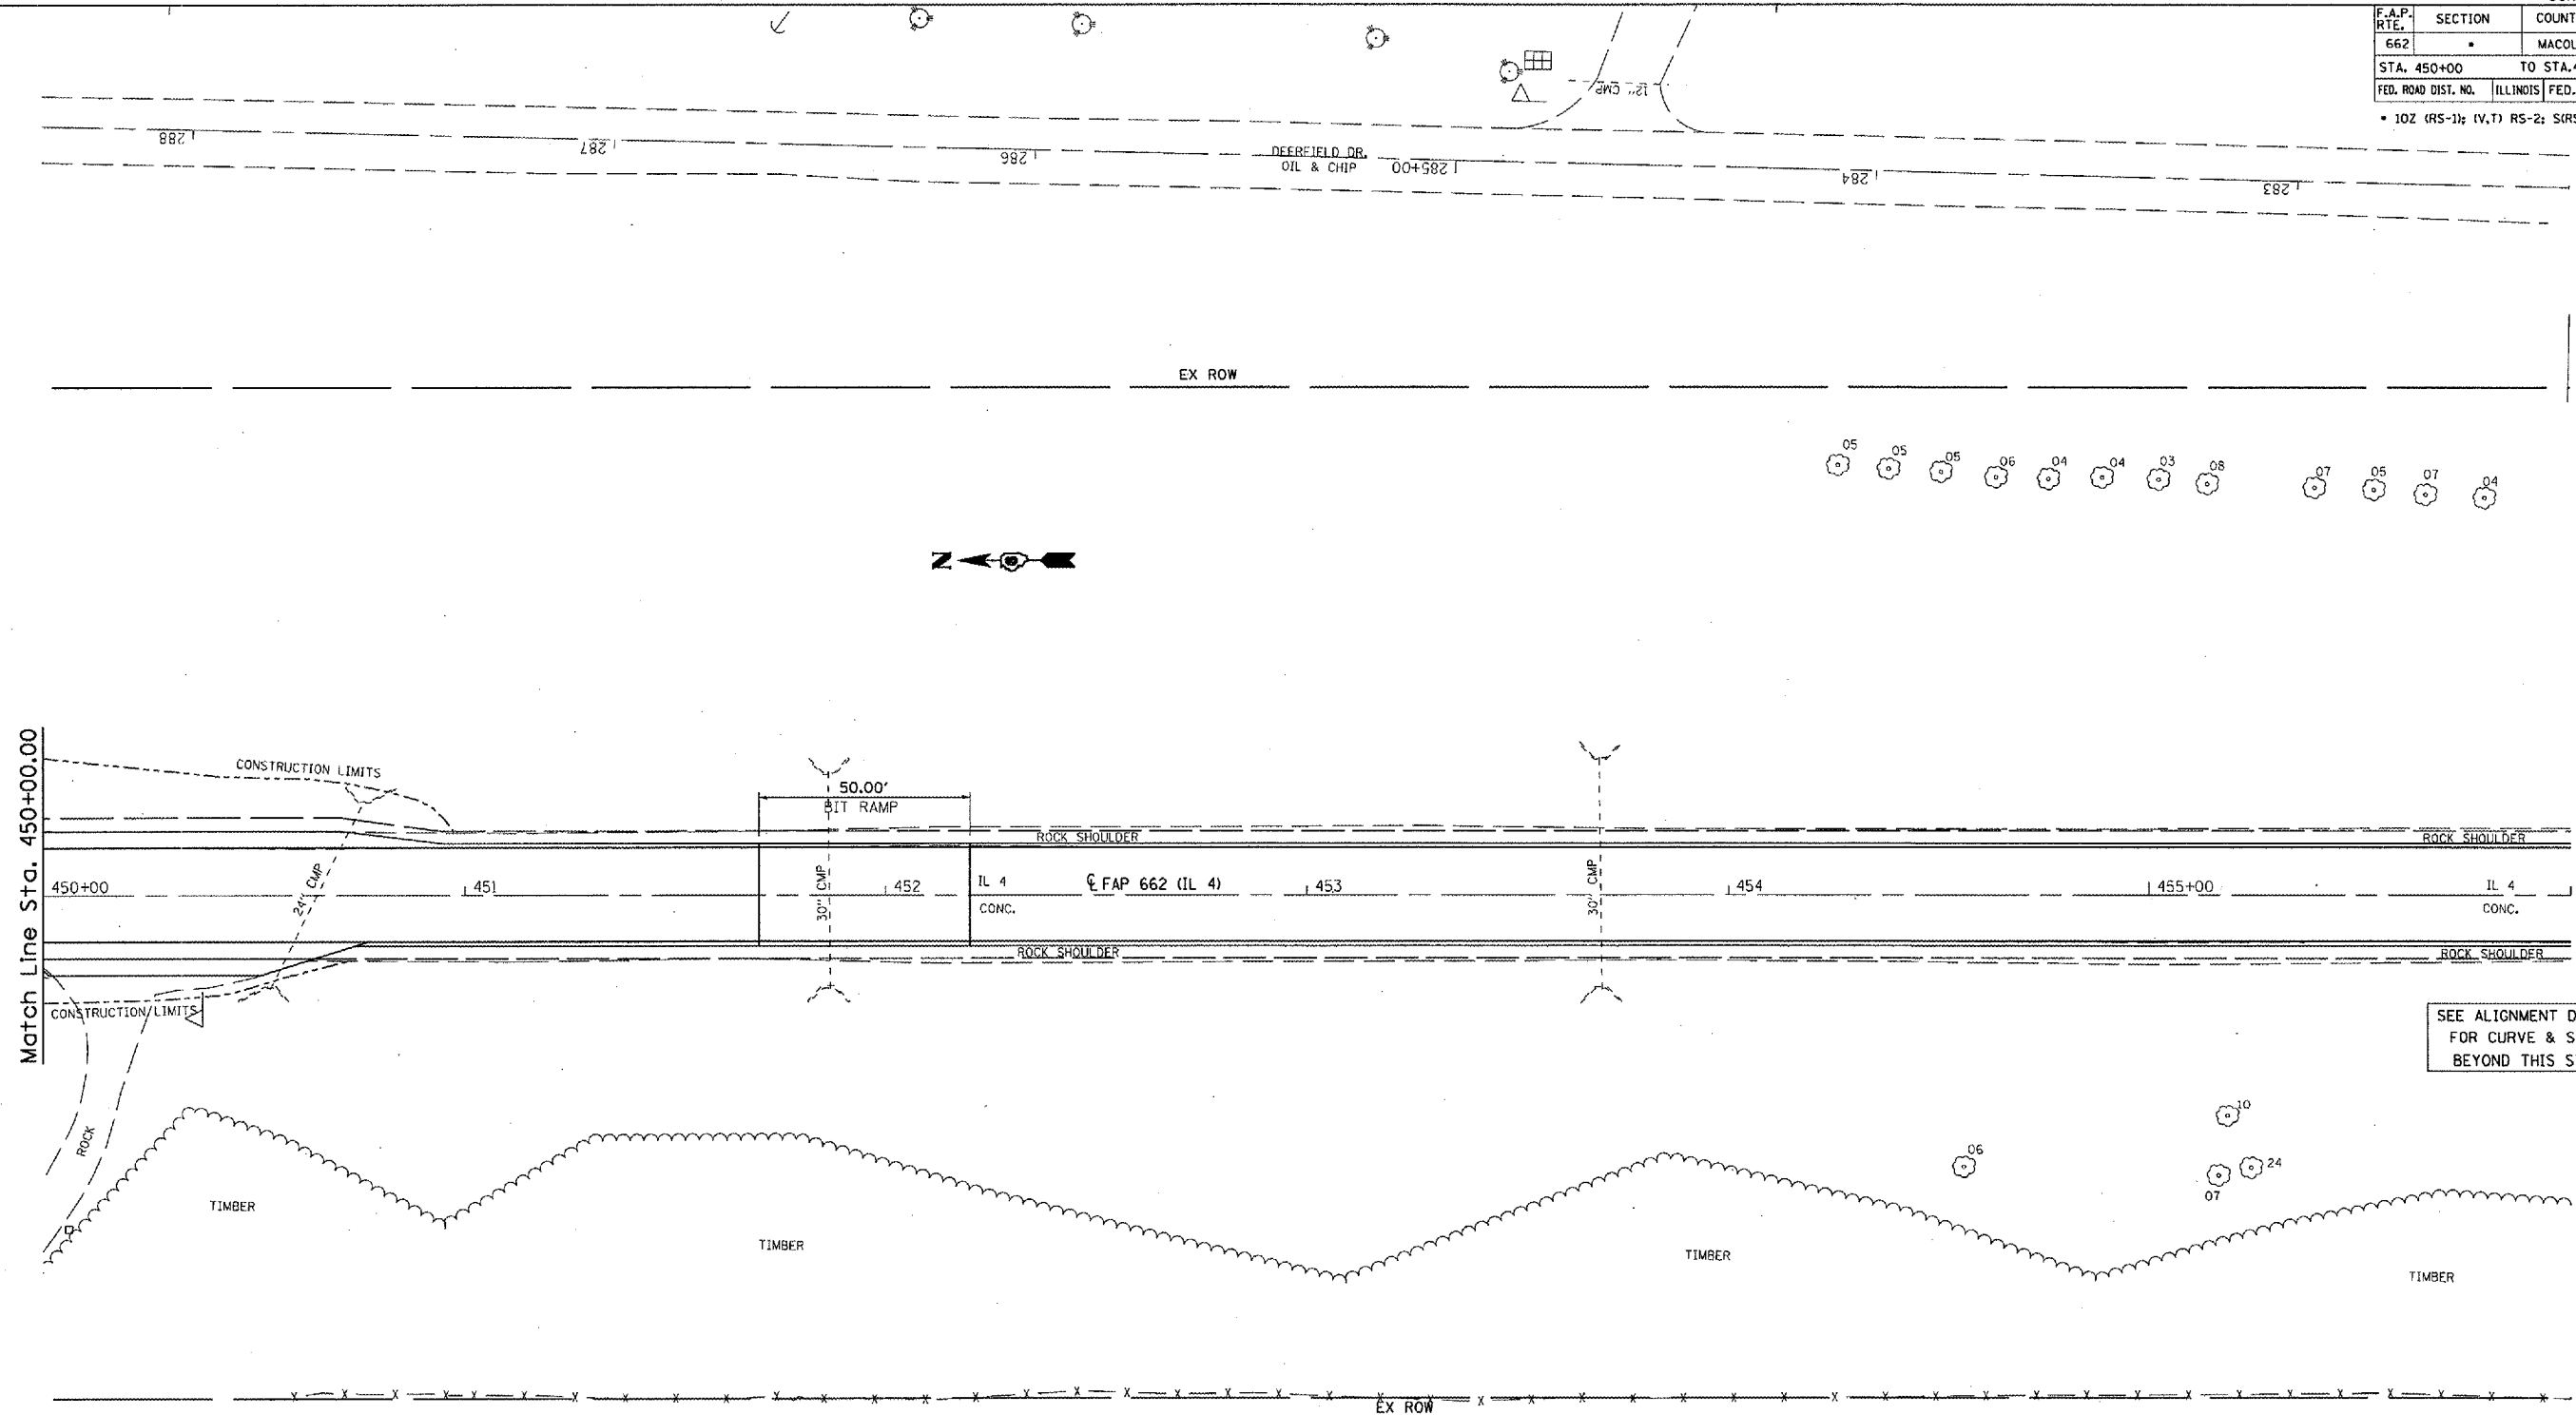

SEE ALIGNMENT DIAGRAM FOR CURVE & SE DATA BEYOND THIS STATION

STA. 441+00 TO STA. 452+00  
PR BIT SURF CSE 1 1/2"  
(BY OTHERS)

REVISIONS	
NAME	DATE

ILLINOIS DEPARTMENT OF TRANSPORTATION

**STORM WATER POLLUTION PREVENTION PLAN**

SCALE: VERT. \_\_\_\_\_  
HORIZ. \_\_\_\_\_

DATE \_\_\_\_\_

DRAWN BY BDK  
CHECKED BY JCN

PLOT DATE = 2/29/2005  
FILE NAME = c:\pwworkspace\72405\724052002\stwp.pwg  
PLOT SCALE = 43.17734 / 1 IN.  
USER NAME = woodley