

F.A.P. RTE.	SECTION	COUNTY	TOTAL SHEETS
662	.	MACOUPIN	74/69
STA.	TO STA.		


FED. ROAD DIST. NO. ILLINOIS FED. AID PROJECT

102 (MS-1) (REV. 1/85) 2 (SIR) (4)

DATE \_\_\_\_\_  
 BY \_\_\_\_\_  
 CHECKED \_\_\_\_\_  
 SURVEY \_\_\_\_\_  
 NOTE BOOK \_\_\_\_\_  
 TEMPLATE \_\_\_\_\_  
 AREAS \_\_\_\_\_  
 AREAS CHECKED \_\_\_\_\_

DATE \_\_\_\_\_  
 BY \_\_\_\_\_  
 CHECKED \_\_\_\_\_  
 SURVEY \_\_\_\_\_  
 NOTE BOOK \_\_\_\_\_  
 TEMPLATE \_\_\_\_\_  
 AREAS \_\_\_\_\_  
 AREAS CHECKED \_\_\_\_\_

PLOT DATE = 3/28/2005  
 FILE NAME = c:\p\projects\9852821\as805honey\cros-4.dwg  
 PLOT SCALE = 1/8" = 1' / IN.  
 USER NAME = BenJ

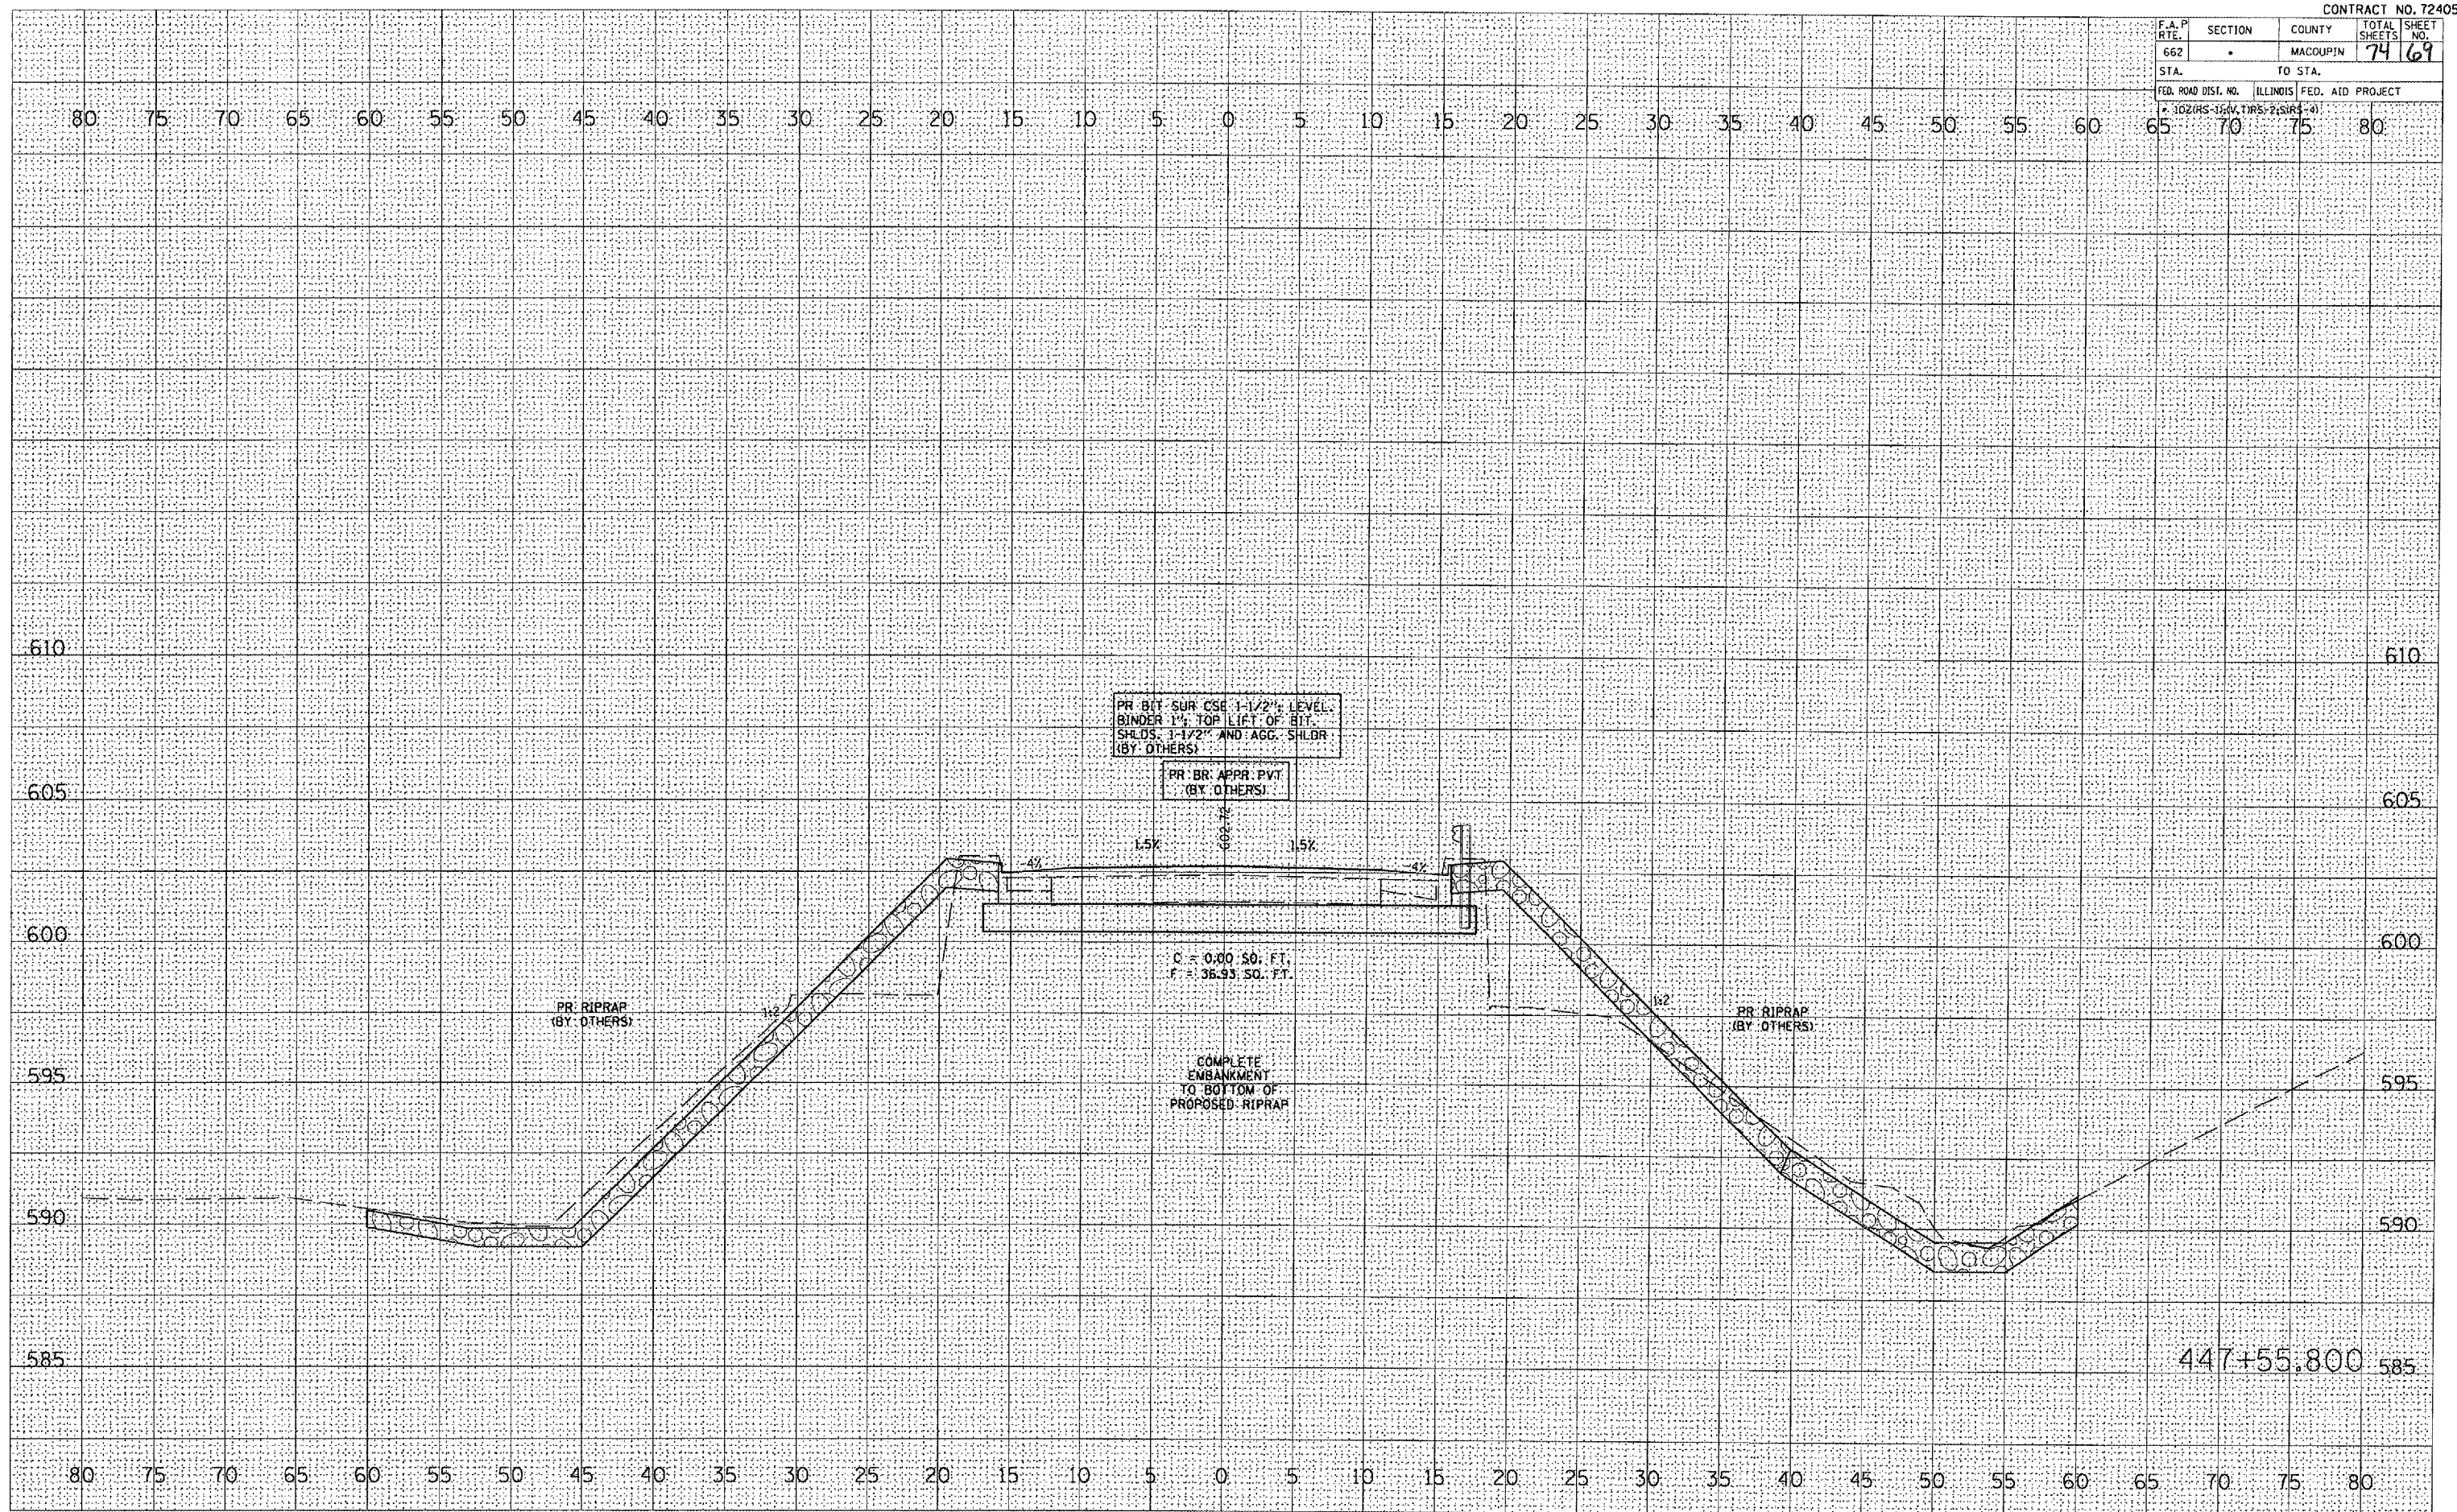

HONEY CREEK CROSS SECTIONS