


F. A.S. STA.	SECTION	COUNTY	TOTAL SHEETS	SHEET NO.
1645	150RS	SANGAMON	28	18
STA. 183+00		TO STA. 198+00		
FED. ROAD DIST. NO. 7		ALTIMETER		FED. AID PROJECT

CONTRACT NO. 72876

PLAN	DATE
REVIEWED	
DATE BOOK	
ALIGNED	
CHECKED	
BY	
NO.	

PROFILE	DATE
REVIEWED	
DATE BOOK	
ALIGNED	
CHECKED	
BY	
NO.	

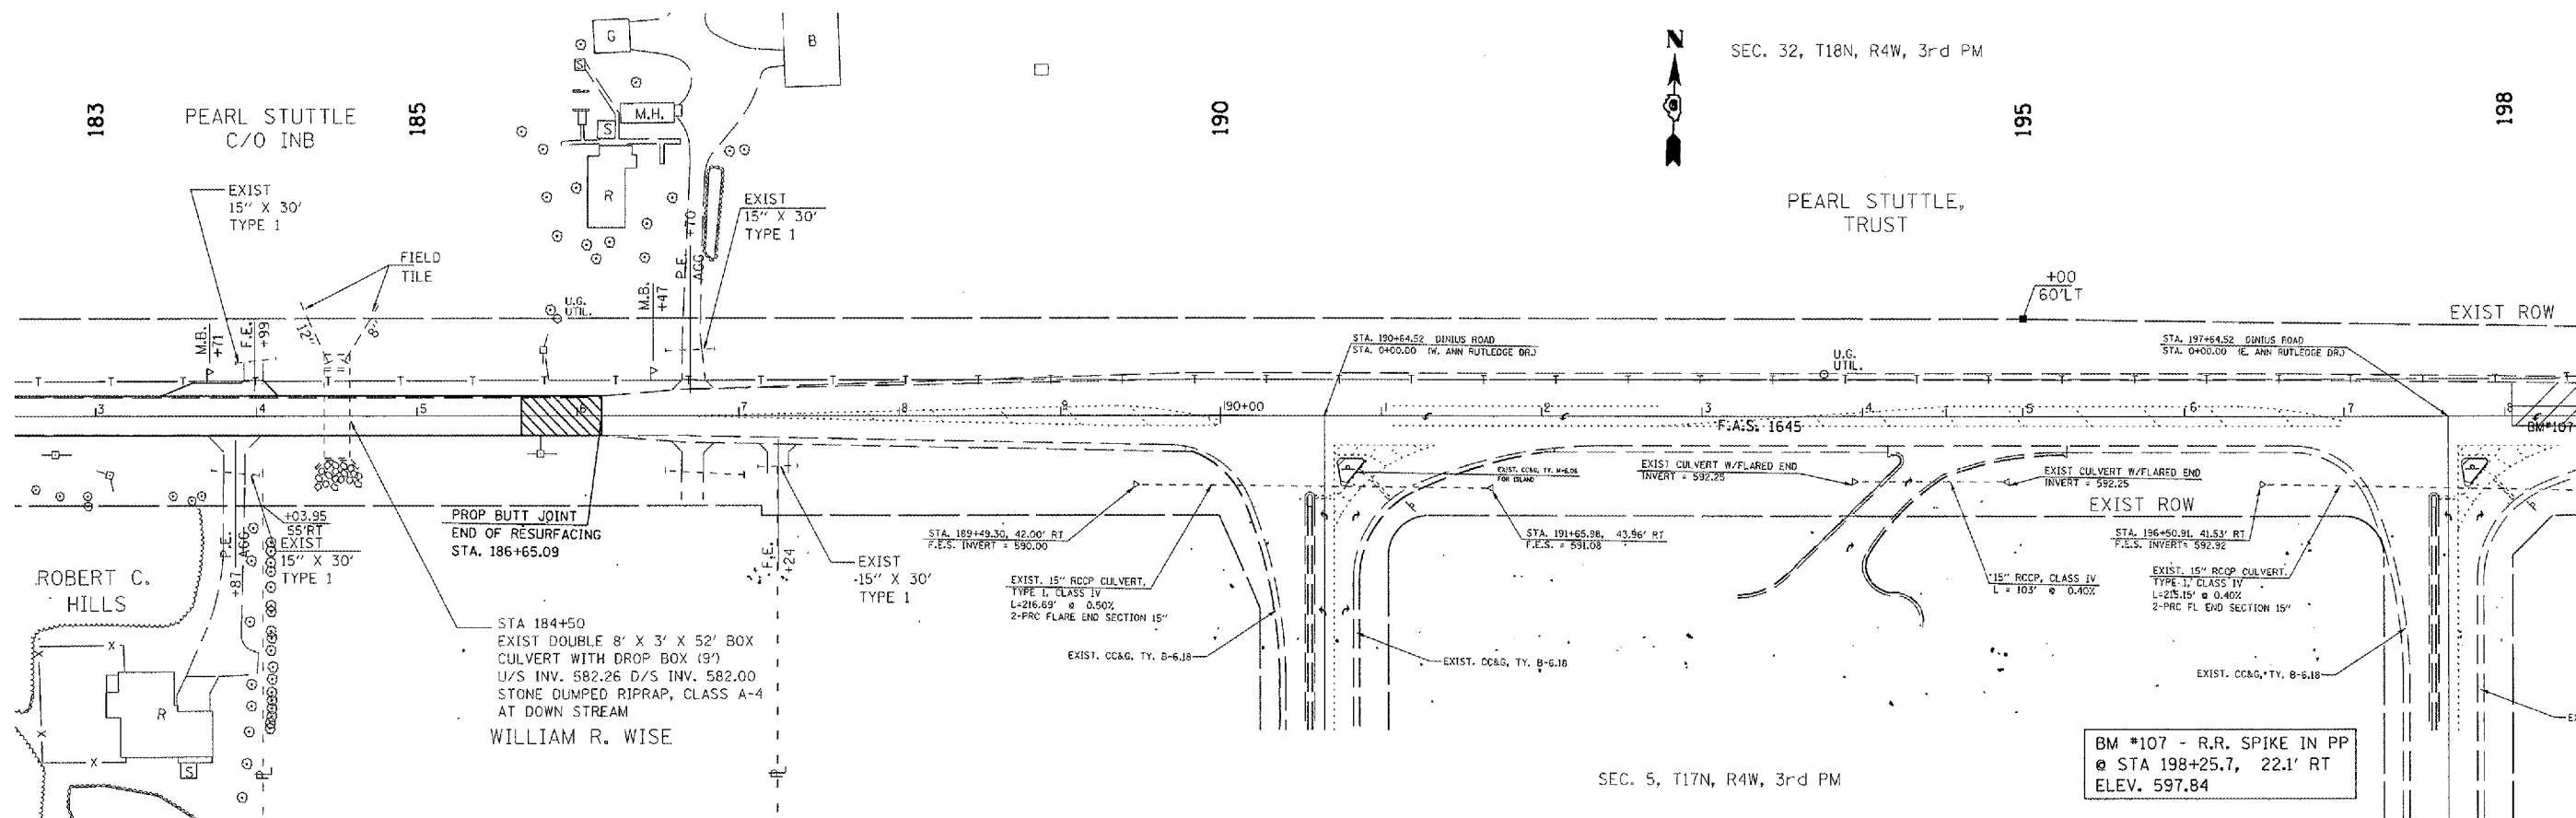

ILLINOIS DEPARTMENT OF TRANSPORTATION

F.A.S. ROUTE 1645
SECTION 150RS
SANGAMON COUNTY