


F.A. RTE.	SECTION	COUNTY	TOTAL SHEETS	SHEET NO.
			46	19
STA. _____ TO STA. _____		FED. ROAD DIST. NO. _____ ILLINOIS FED. AID PROJECT		

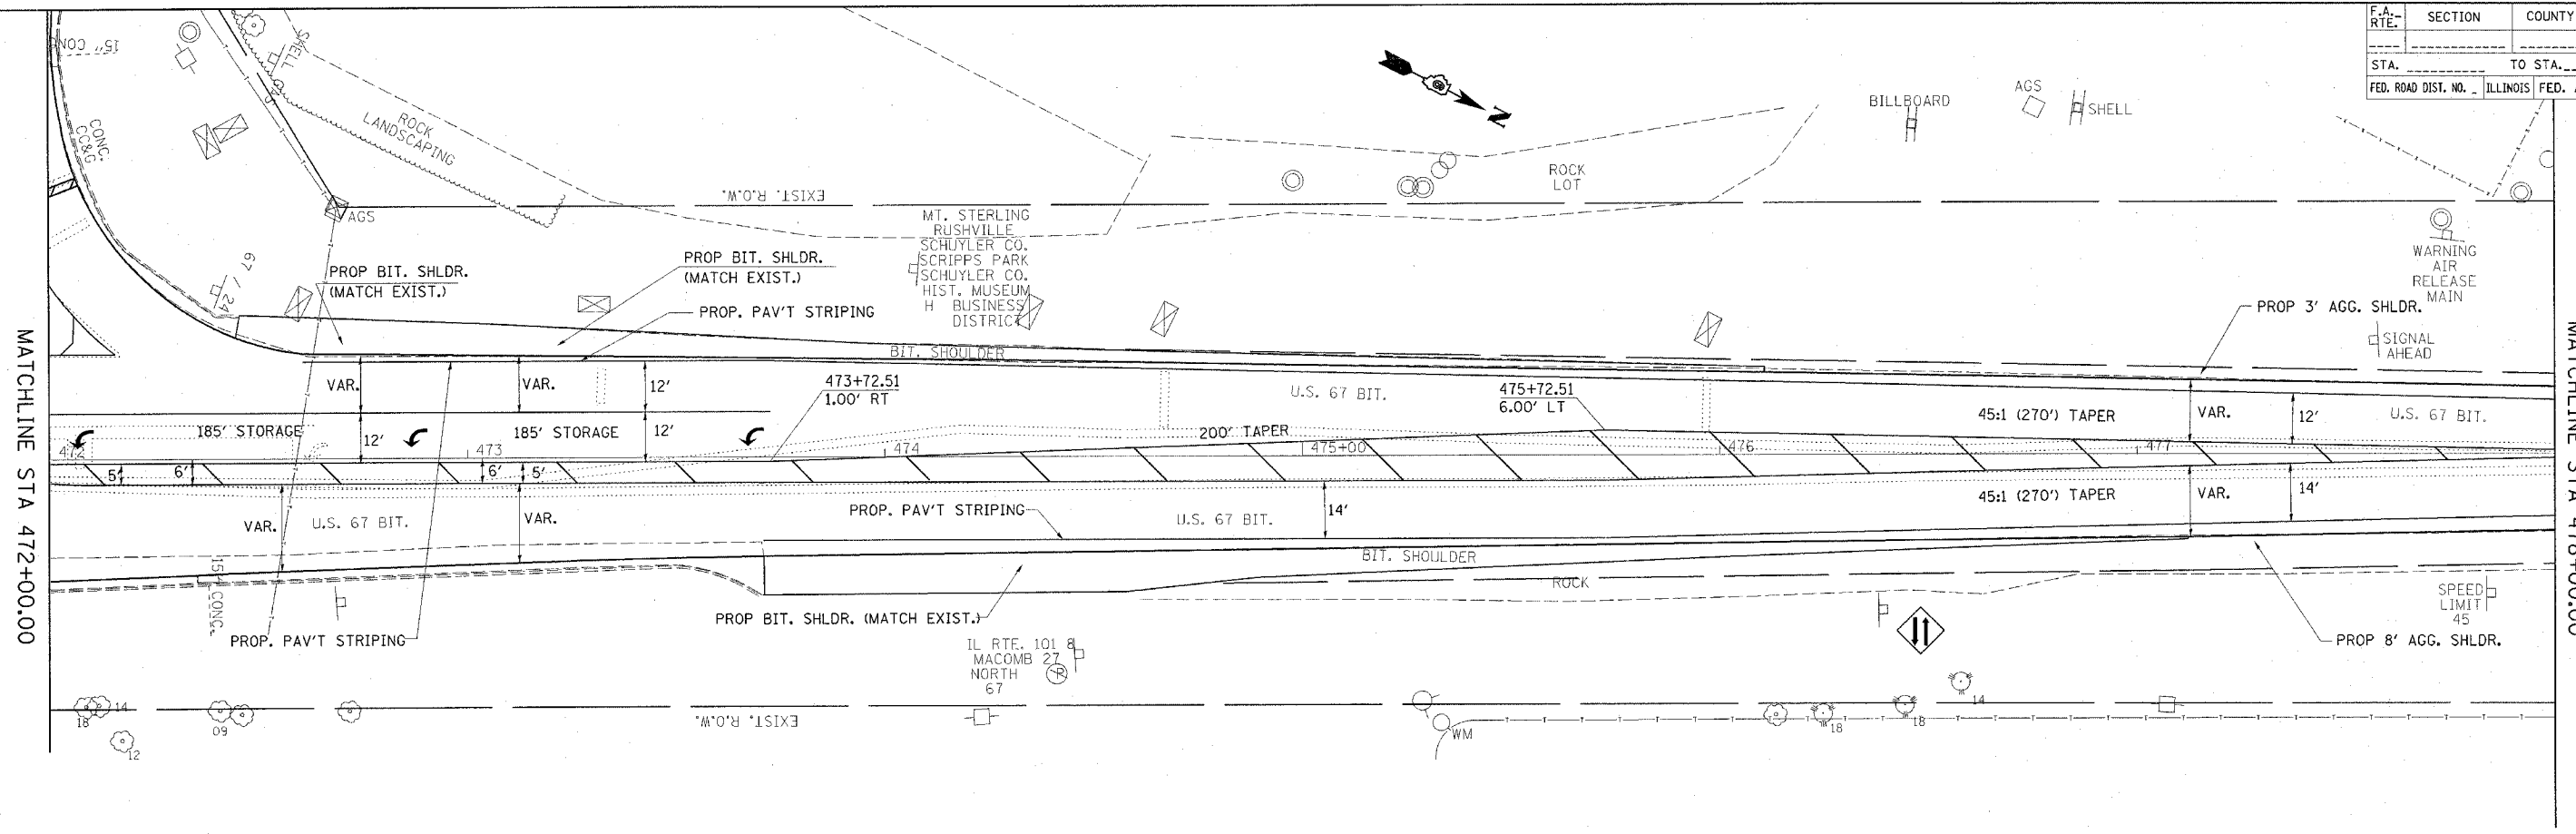

DATE	BY

DATE	BY

PLOT DATE = 4/6/2005  
 FILE NAME = c:\projects\665210\shp\p\_e083.dgn  
 PLOT SCALE = 26.0000' / IN.  
 REFERENCE = #REF#

