
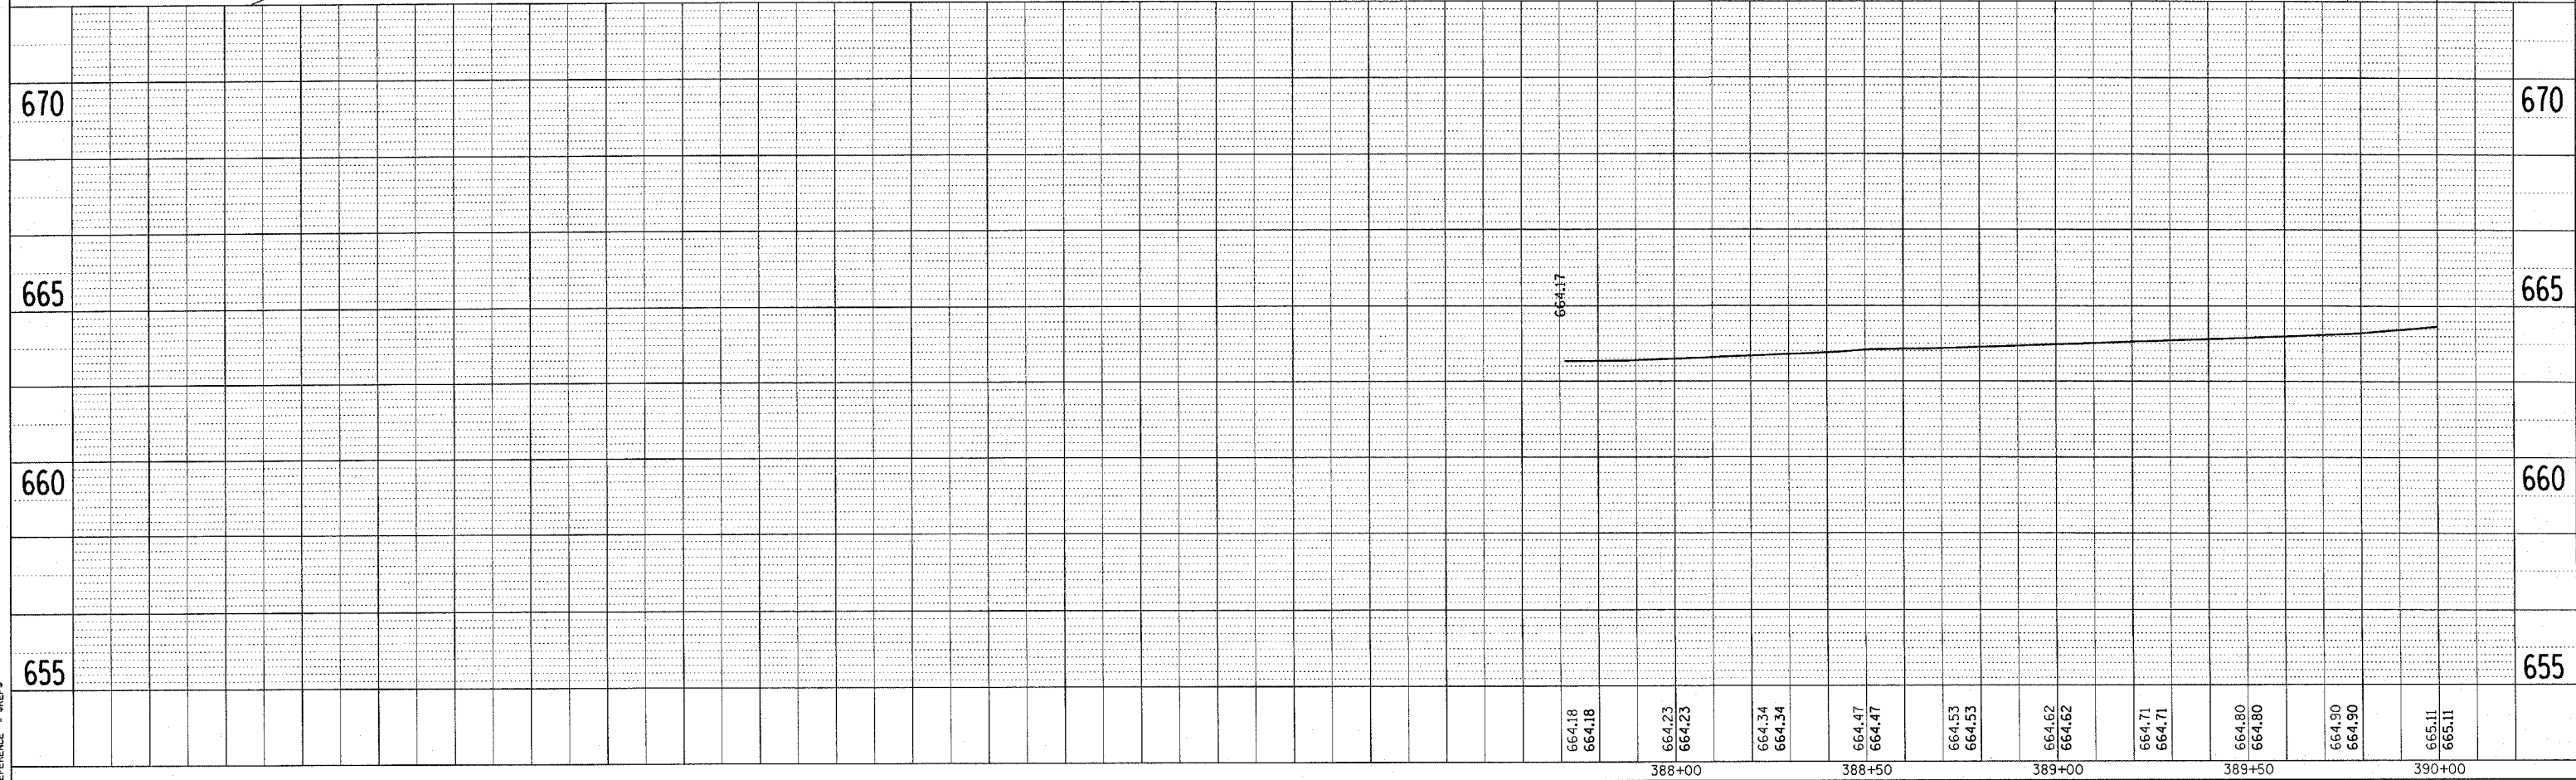


F.A. RTE.	SECTION	COUNTY	TOTAL SHEETS	SHEET NO.
			46	21
STA. _____ TO STA. _____		FED. ROAD DIST. NO. _____ ILLINOIS FED. AID PROJECT _____		

PLAN	DATE
BY _____	_____
NO. _____	

PROFILE	DATE
BY _____	_____
NO. _____	

PLOT DATE = 4/6/2005
 FILE NAME = c:\projects\665210\atp&p.e002.dgn
 PLOT SCALE = 20.0000 / IN.
 REFERENCE = #REF#

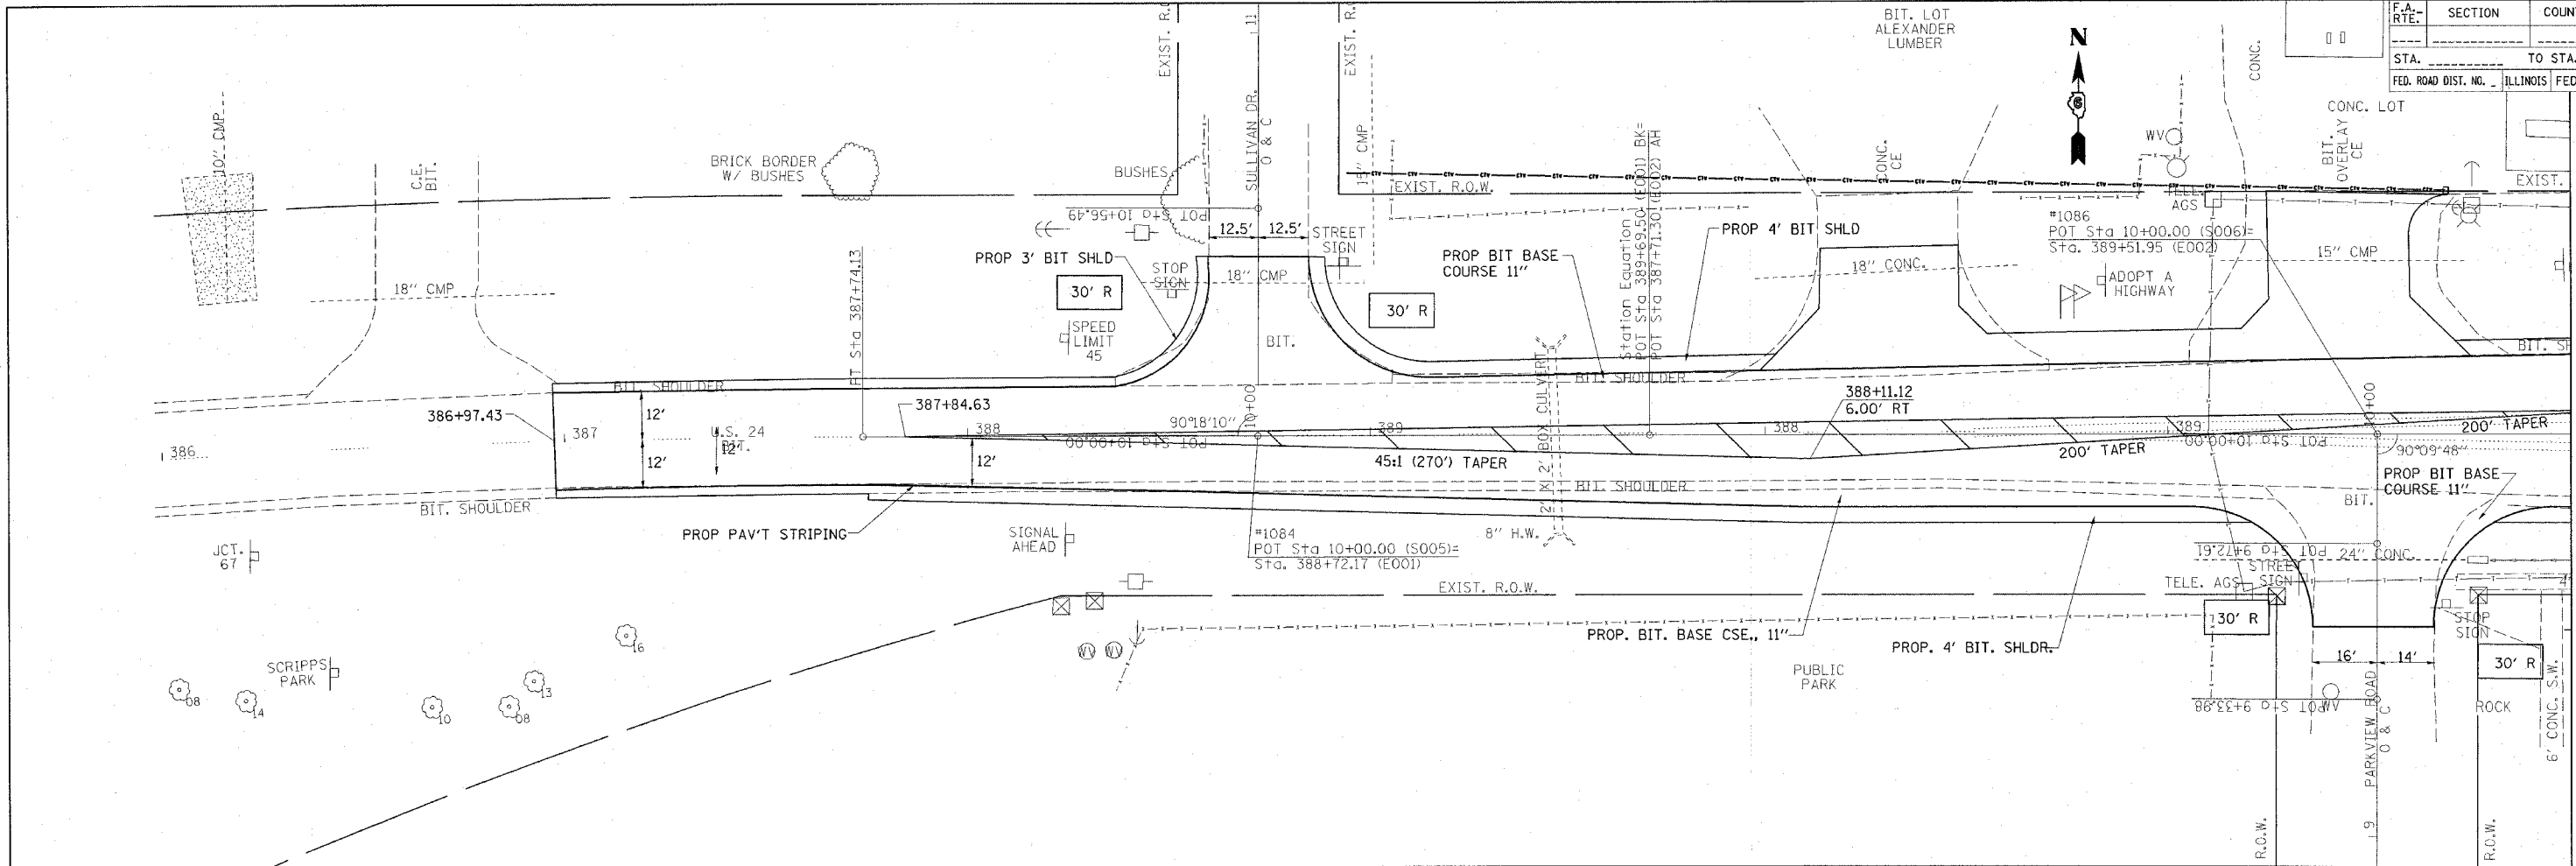

MATCHLINE STA. 390+00