


F.A.R. RTE.	SECTION	COUNTY	TOTAL SHEETS	SHEET NO.
310		SCHUYLER	46	32

STA. _____ TO STA. _____
 FED. ROAD DIST. NO. _____ ILLINOIS FED. AID PROJECT

• (87-111-1, TS-2)

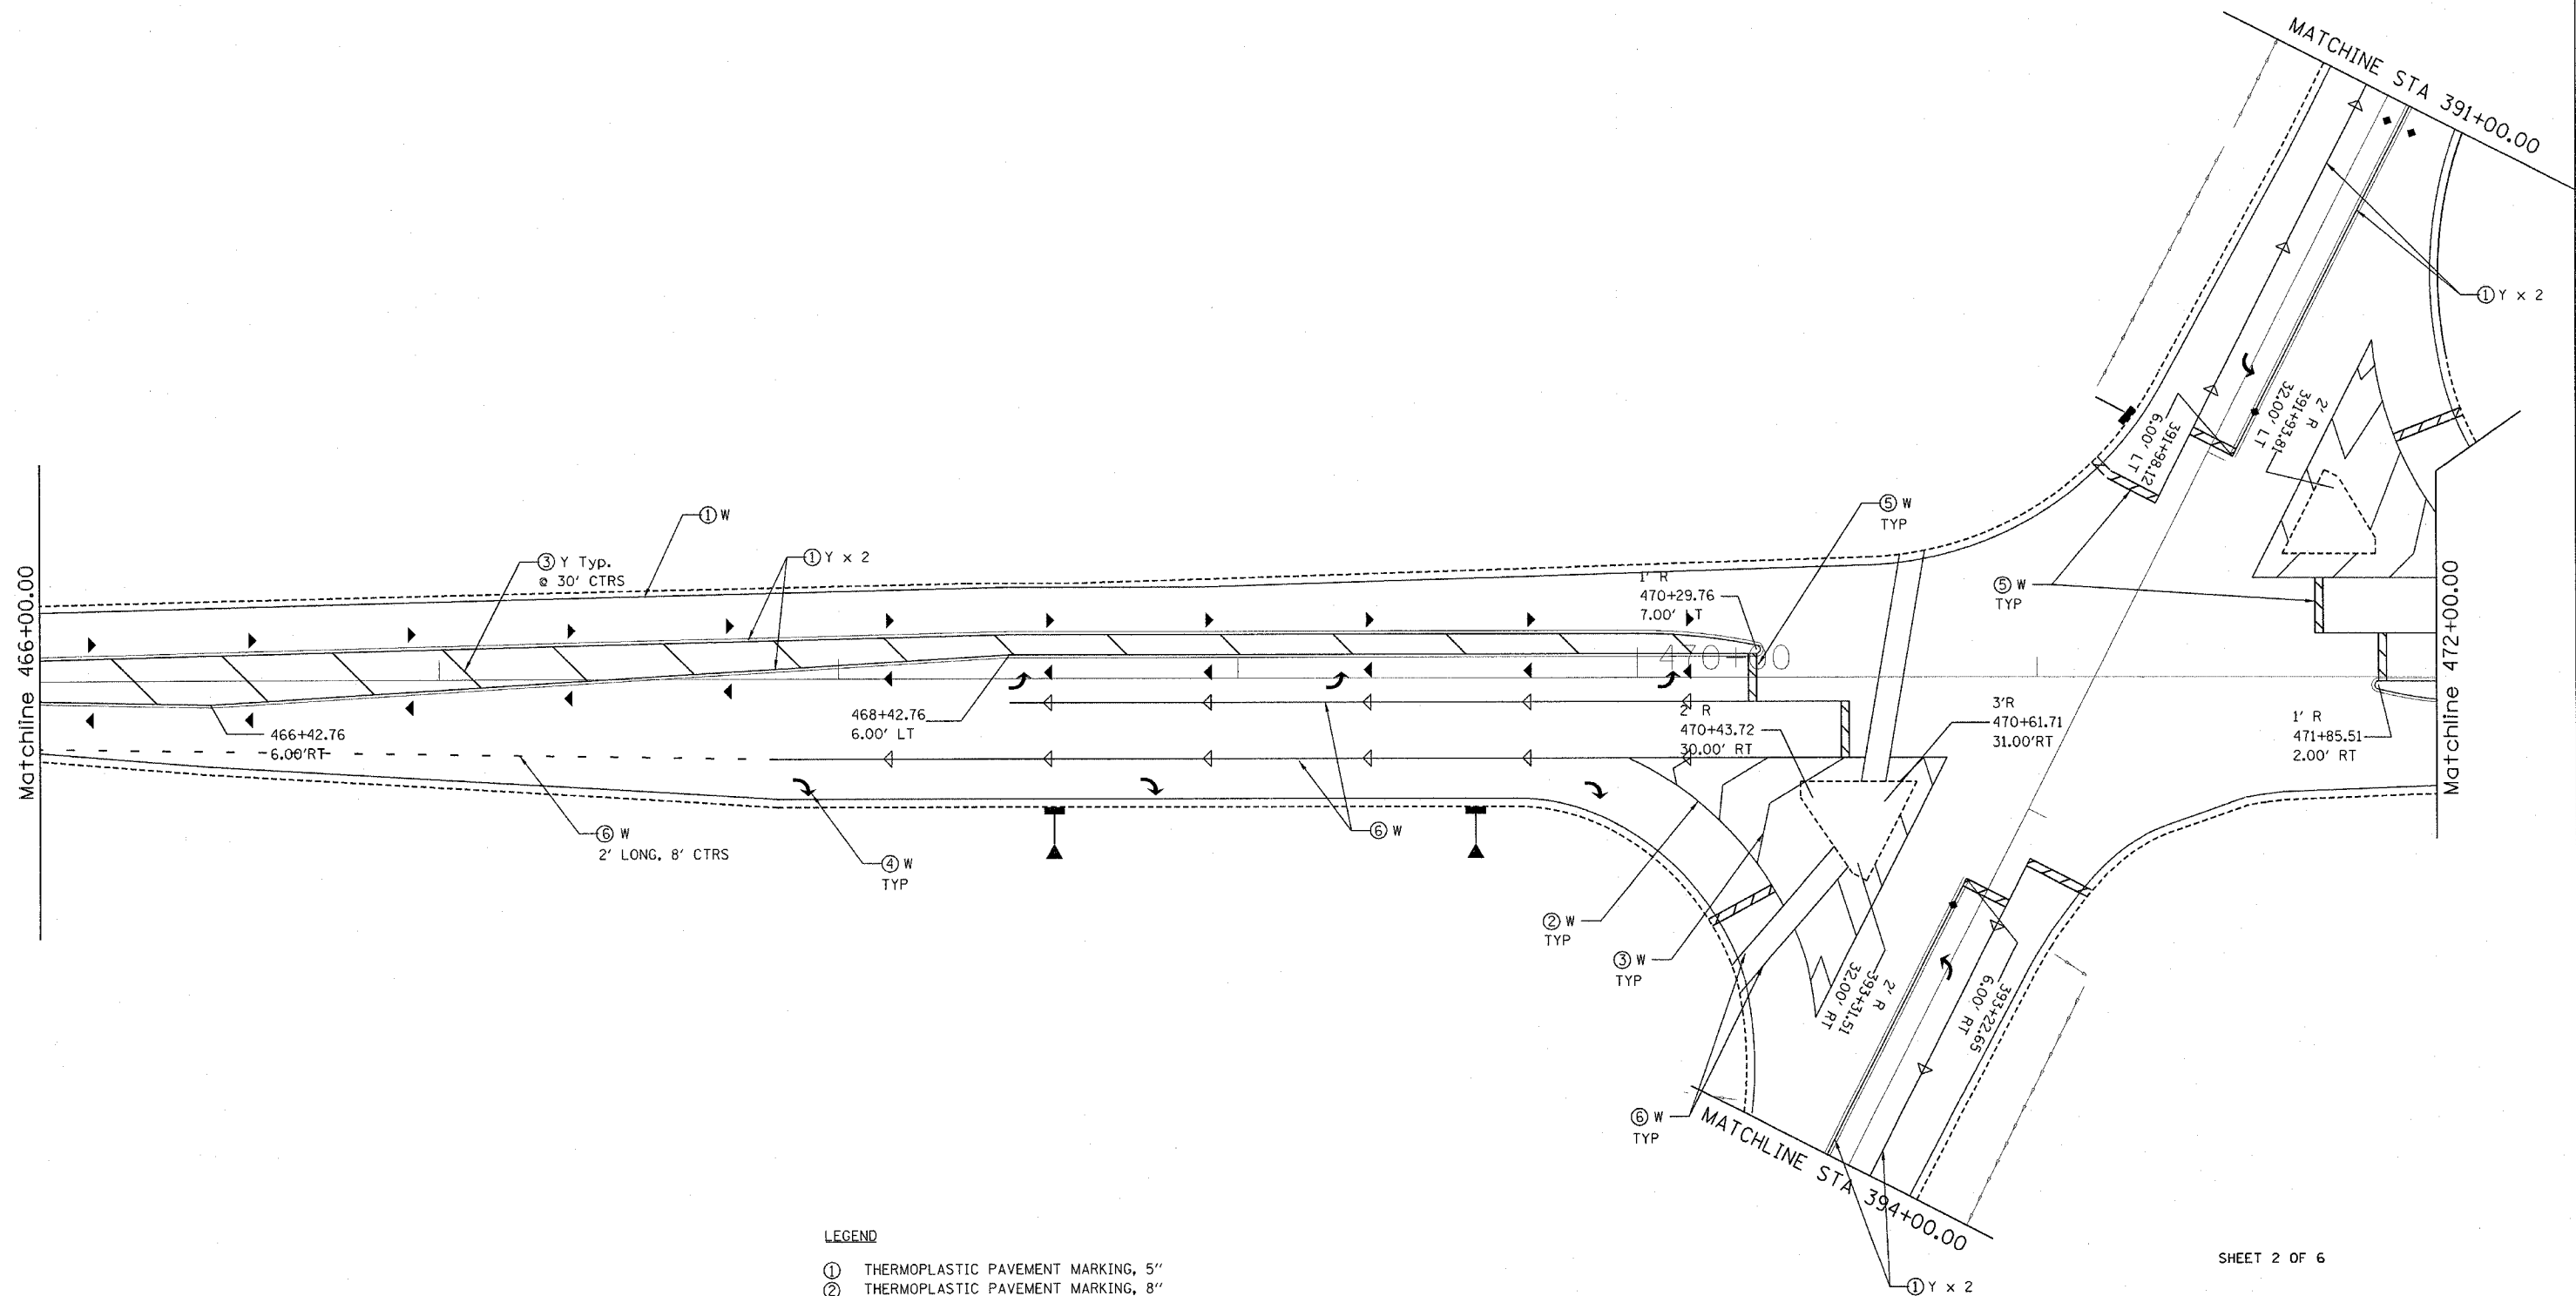

- LEGEND**
- ① THERMOPLASTIC PAVEMENT MARKING, 5"
 - ② THERMOPLASTIC PAVEMENT MARKING, 8"
 - ③ THERMOPLASTIC PAVEMENT MARKING, 12"
 - ④ PERFORMED PLASTIC PAVEMENT MARKING, TY B, L & R
 - ⑤ PERFORMED PLASTIC PAVEMENT MARKING, TY B, 24"
 - ⑥ PERFORMED PLASTIC PAVEMENT MARKING, TY B, 6"
 - ◆ RAISED REFLECTIVE PAVEMENT MARKERS (TWO WAY)
 - ▷ RAISED REFLECTIVE PAVEMENT MARKERS (ONE WAY CRYSTAL)
 - ▶ RAISED REFLECTIVE PAVEMENT MARKERS (ONE WAY AMBER)

SHEET 2 OF 6

REVISIONS	
NAME	DATE

ILLINOIS DEPARTMENT OF TRANSPORTATION
PROPOSED PAVEMENT MARKING
 FAP 310
 SECTION (87-111-1, TS-2)
 SCHUYLER COUNTY

SCALE: VERT. _____
 HORIZ. _____
 DATE _____

DRAWN BY _____
 CHECKED BY _____

PLOT DATE = 4/6/2005
 PLOT SCALE = 20.0000' / IN.
 REFERENCE = *REF*