



F.A.P. RTE.	SECTION	COUNTY	TOTAL SHEETS	SHEET NO.
502	*	ADAMS	315	12
STA.		TO STA.		
FED. ROAD DIST. NO.	ILLINOIS	FED. AID PROJECT		
* [53RS-7, P(RS-2)]N, TS				
CONTRACT NO. 72897				

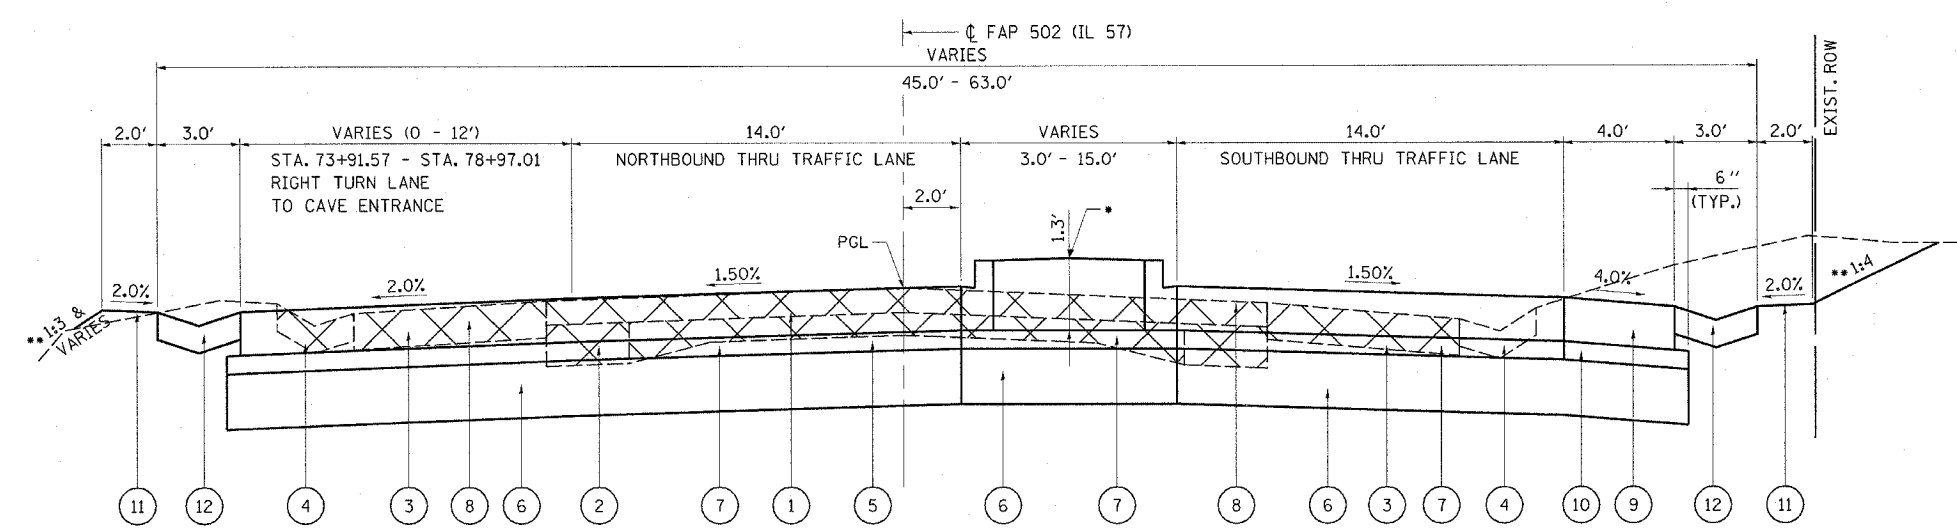

NORMAL CROWN
STA. 74+93.80 - 78+97.01

- STA. 77+38.58, 5.52' RT. END PCC MEDIAN, TY M6.06
- STA. 77+17.91 - 78+78.45 PCC CORRUGATED MEDIAN
- STA. 78+78.45 - 80+37.80 PAINT PAVEMENT MARKING

** SEE CROSS SECTIONS

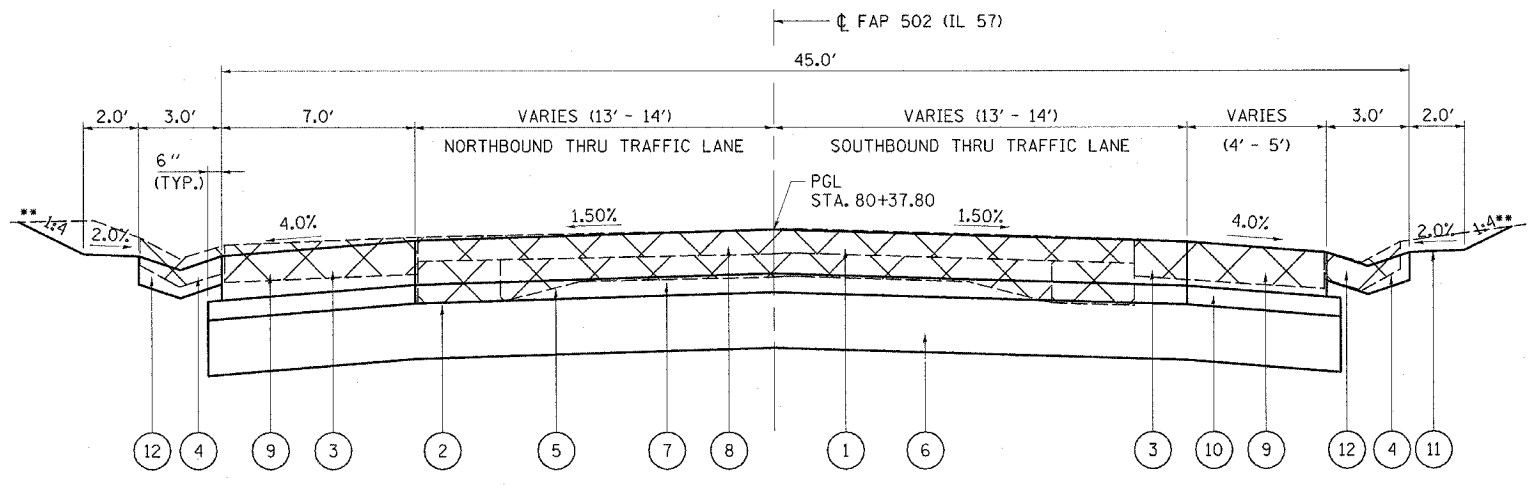

NORMAL CROWN
STA. 78+97.01 - 81+26.76

- | | |
|---|--|
| ① EXISTING BITUMINOUS SURFACE COURSE (5.25") | ⑦ PROP. STABILIZED SUB-BASE, (BAM FOR CRCP) (4") |
| ② EXISTING P.C.C. BASE COURSE (12") | ⑧ PROP. P.C.C. PAVEMENT (10") |
| ③ EXISTING BITUMINOUS SHOULDER (8") | ⑨ PROP. TIED P.C.C. SHOULDER (10") |
| ④ EXISTING TY A GUTTER | ⑩ PROP. SUB-BASE GRANULAR MATERIAL, TYPE C (4") |
| ⑤ EXISTING 9-6-9 PAVEMENT | ⑪ PROP. EARTH SHOULDER (2.0') UNLESS OTHERWISE INDICATED |
| ⑥ PROP. SUB-BASE GRANULAR MATERIAL TY B (12") | ⑫ PROP. TY A GUTTER |

LEGEND



REVISIONS	
NAME	DATE

ILLINOIS DEPARTMENT OF TRANSPORTATION
TYPICAL SECTIONS
FAP 502 (IL 57) & RADIO ROAD
SEC. [53RS-7, P(RS-2)]N, TS
ADAMS COUNTY
QUINCY, IL.
SCALE: VERT. _____
HORIZ. _____
DATE 06-03-04
DRAWN BY TMJ
CHECKED BY MEB

c:\projects\d653004\typicals.dgn 2/2/2005 *REF01