




F.A.P. RTE.	SECTION	COUNTY	TOTAL SHEETS	SHEET NO.
502		ADAMS	315	32
STA.		TO STA.		
FED. ROAD DIST. NO.		ILLINOIS	FED. AID PROJECT	
* (53RS-7, PIRS-2)IN, TS				
CONTRACT NO. 72897				

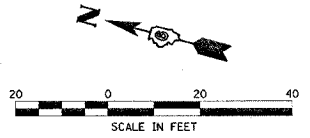

ENTRANCES TO REMAIN BITUMINOUS
FROM STAGE CONSTRUCTION
STA. 135+24.51, C.E., RT.
STA. 135+45.45, P.E., LT.
STA. 136+38.00, C.E., RT.
STA. 136+52.06, C.E., LT.

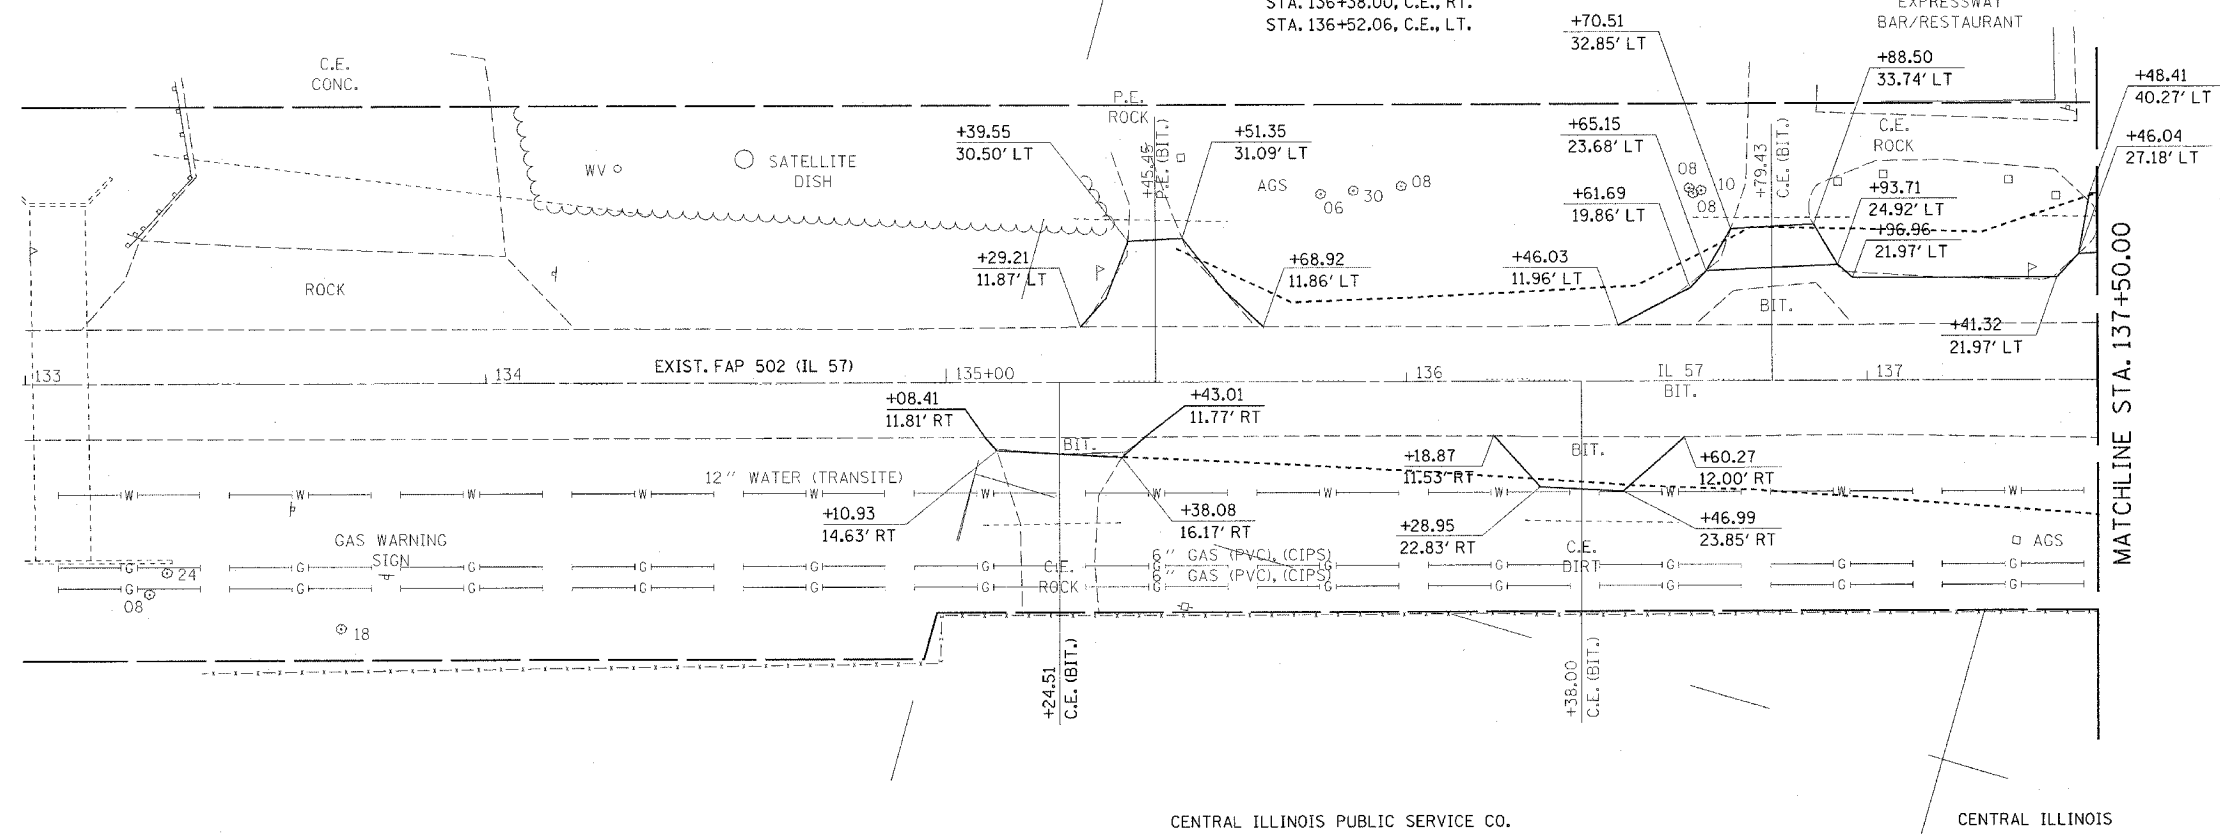

CENTRAL ILLINOIS PUBLIC SERVICE CO.

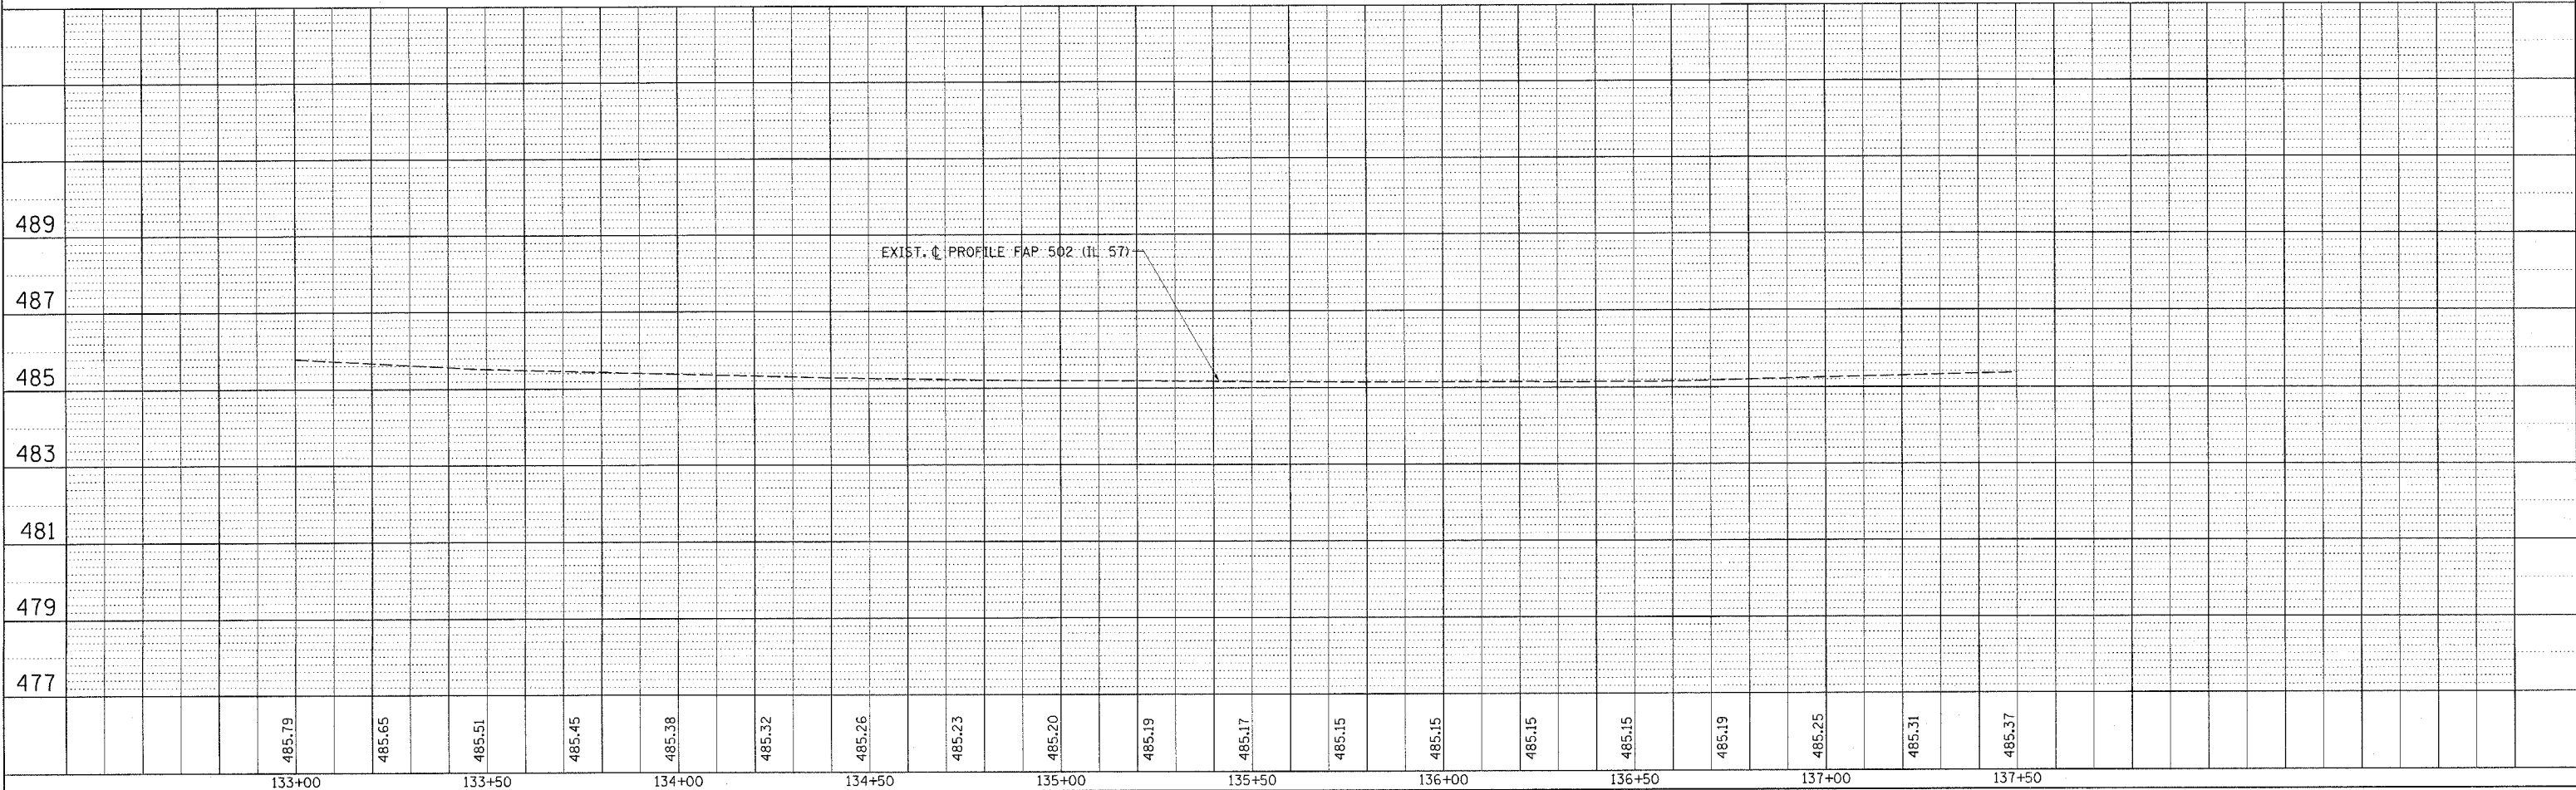

133+00 133+50 134+00 134+50 135+00 135+50 136+00 136+50 137+00 137+50

DATE	BY	REVISION

DATE	BY	REVISION

c:\projects\d653004\ppsheets.dgn
2/2/2005
*REF01