
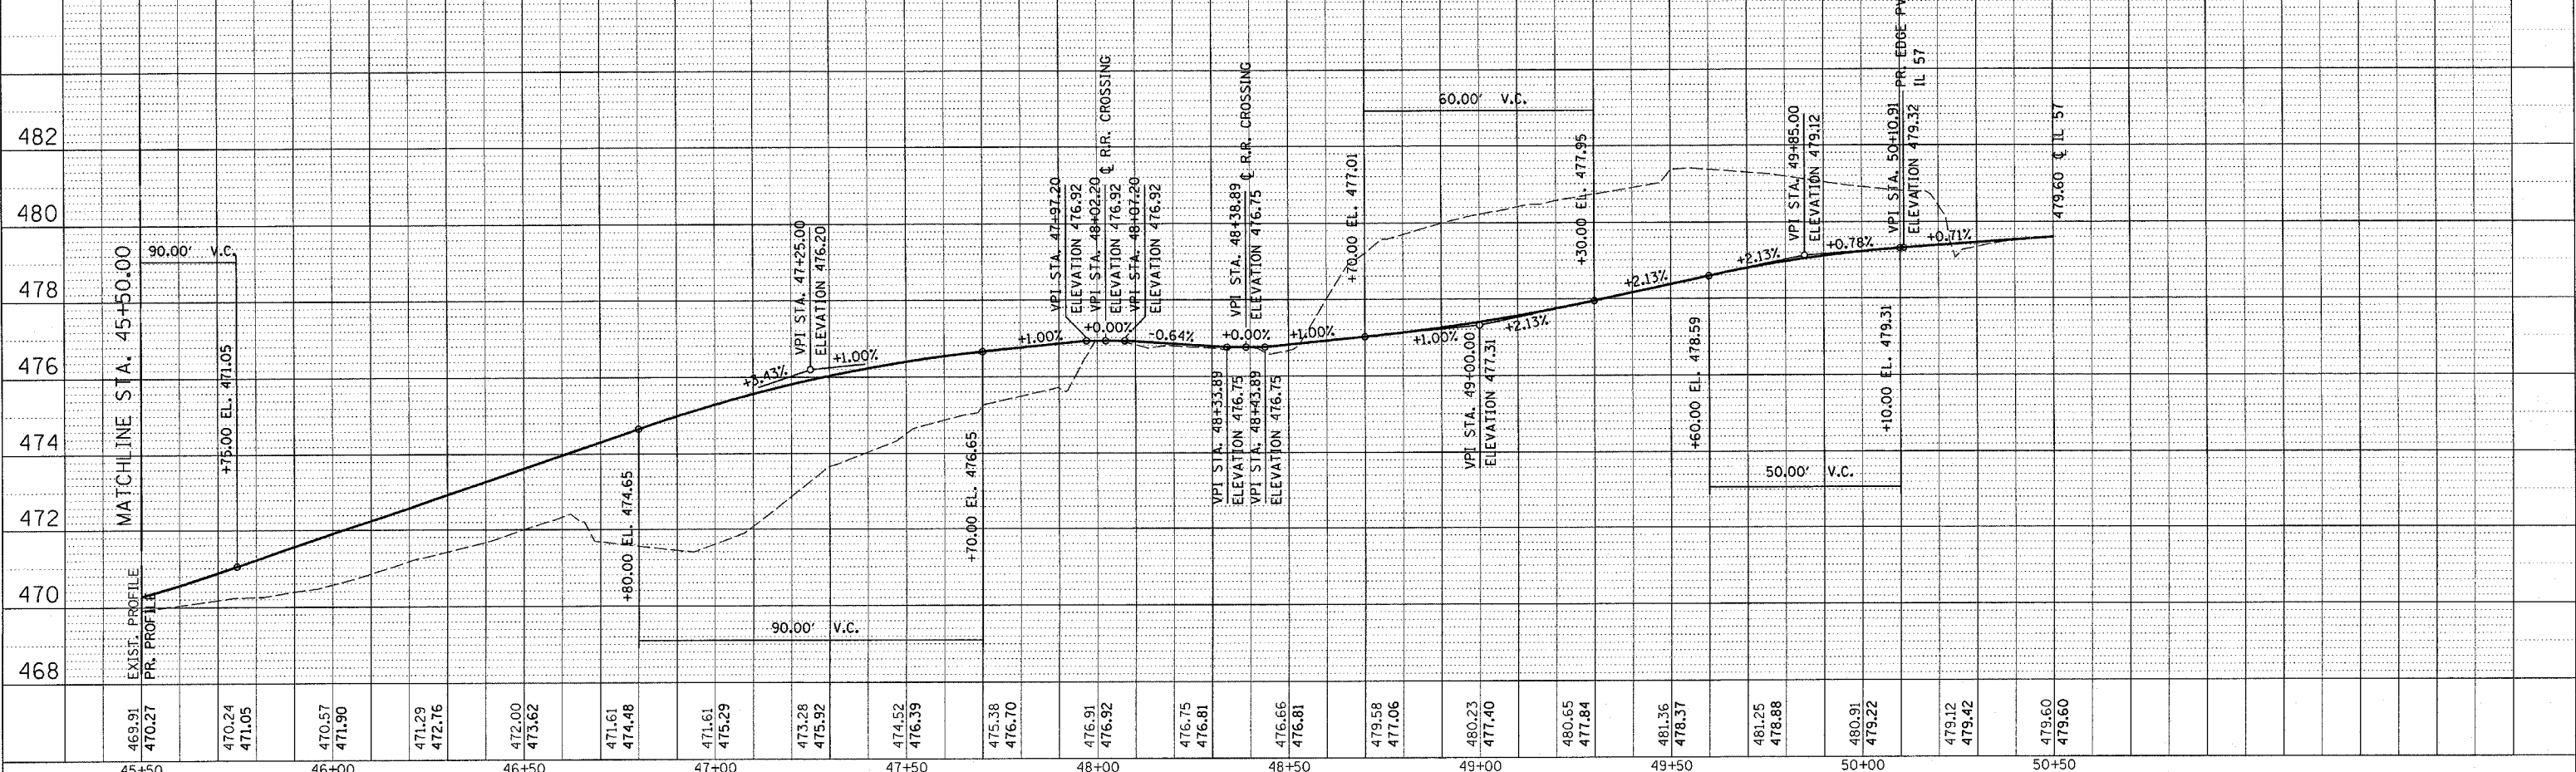
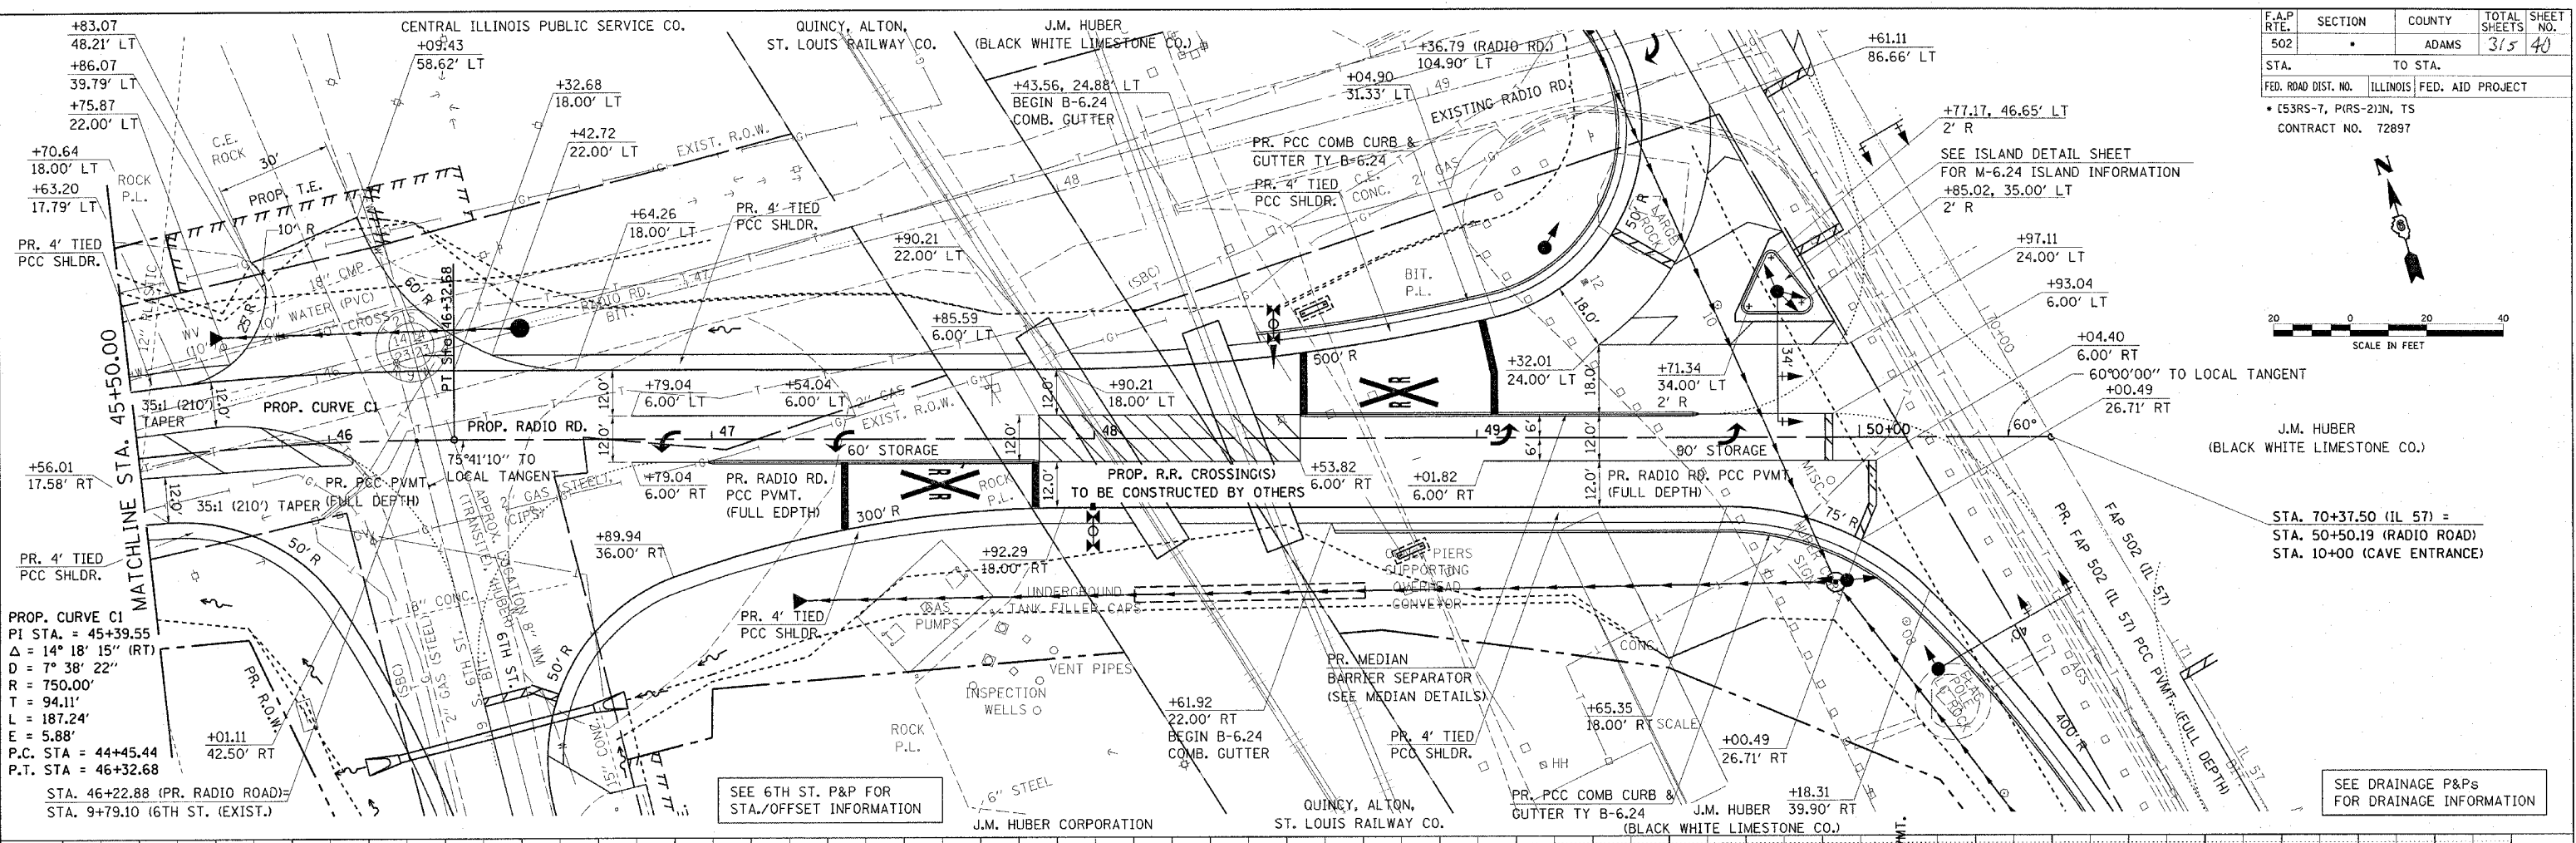


F.A.P. RTE.	SECTION	COUNTY	TOTAL SHEETS	SHEET NO.
502	.	ADAMS	315	40
STA.	TO STA.			
FED. ROAD DIST. NO.	ILLINOIS	FED. AID PROJECT		
* (53RS-7, PIRS-2)IN, TS				
CONTRACT NO. 72897				

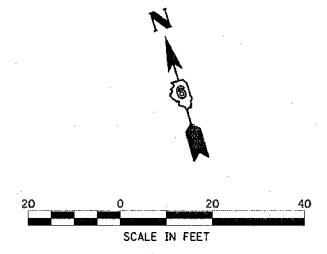

DATE	BY

DATE	BY

DGN-SPEC
 DATE-TIME
 *REF01