


FINAL SURVEY SHEET
 SURVEY PLOTTED
 NOTE BOOK TEMPLATE
 AREAS
 BY DATE

ORIGINAL SURVEY SHEET
 SURVEY PLOTTED
 NOTE BOOK TEMPLATE
 AREAS
 BY DATE

c:\projects\0653004\woolpert\080204\SI XSHTS.DGN
 2/3/2005

F.A.P. RTE. 502	SECTION •	COUNTY ADAMS	TOTAL SHEETS 315	SHEET NO. 113
STA. FED. ROAD DIST. NO.	TO STA. ILLINOIS		FED. AID PROJECT	
CONTRACT NO. 72897				
• (53RS-7, PIRS-2)IN, TS				

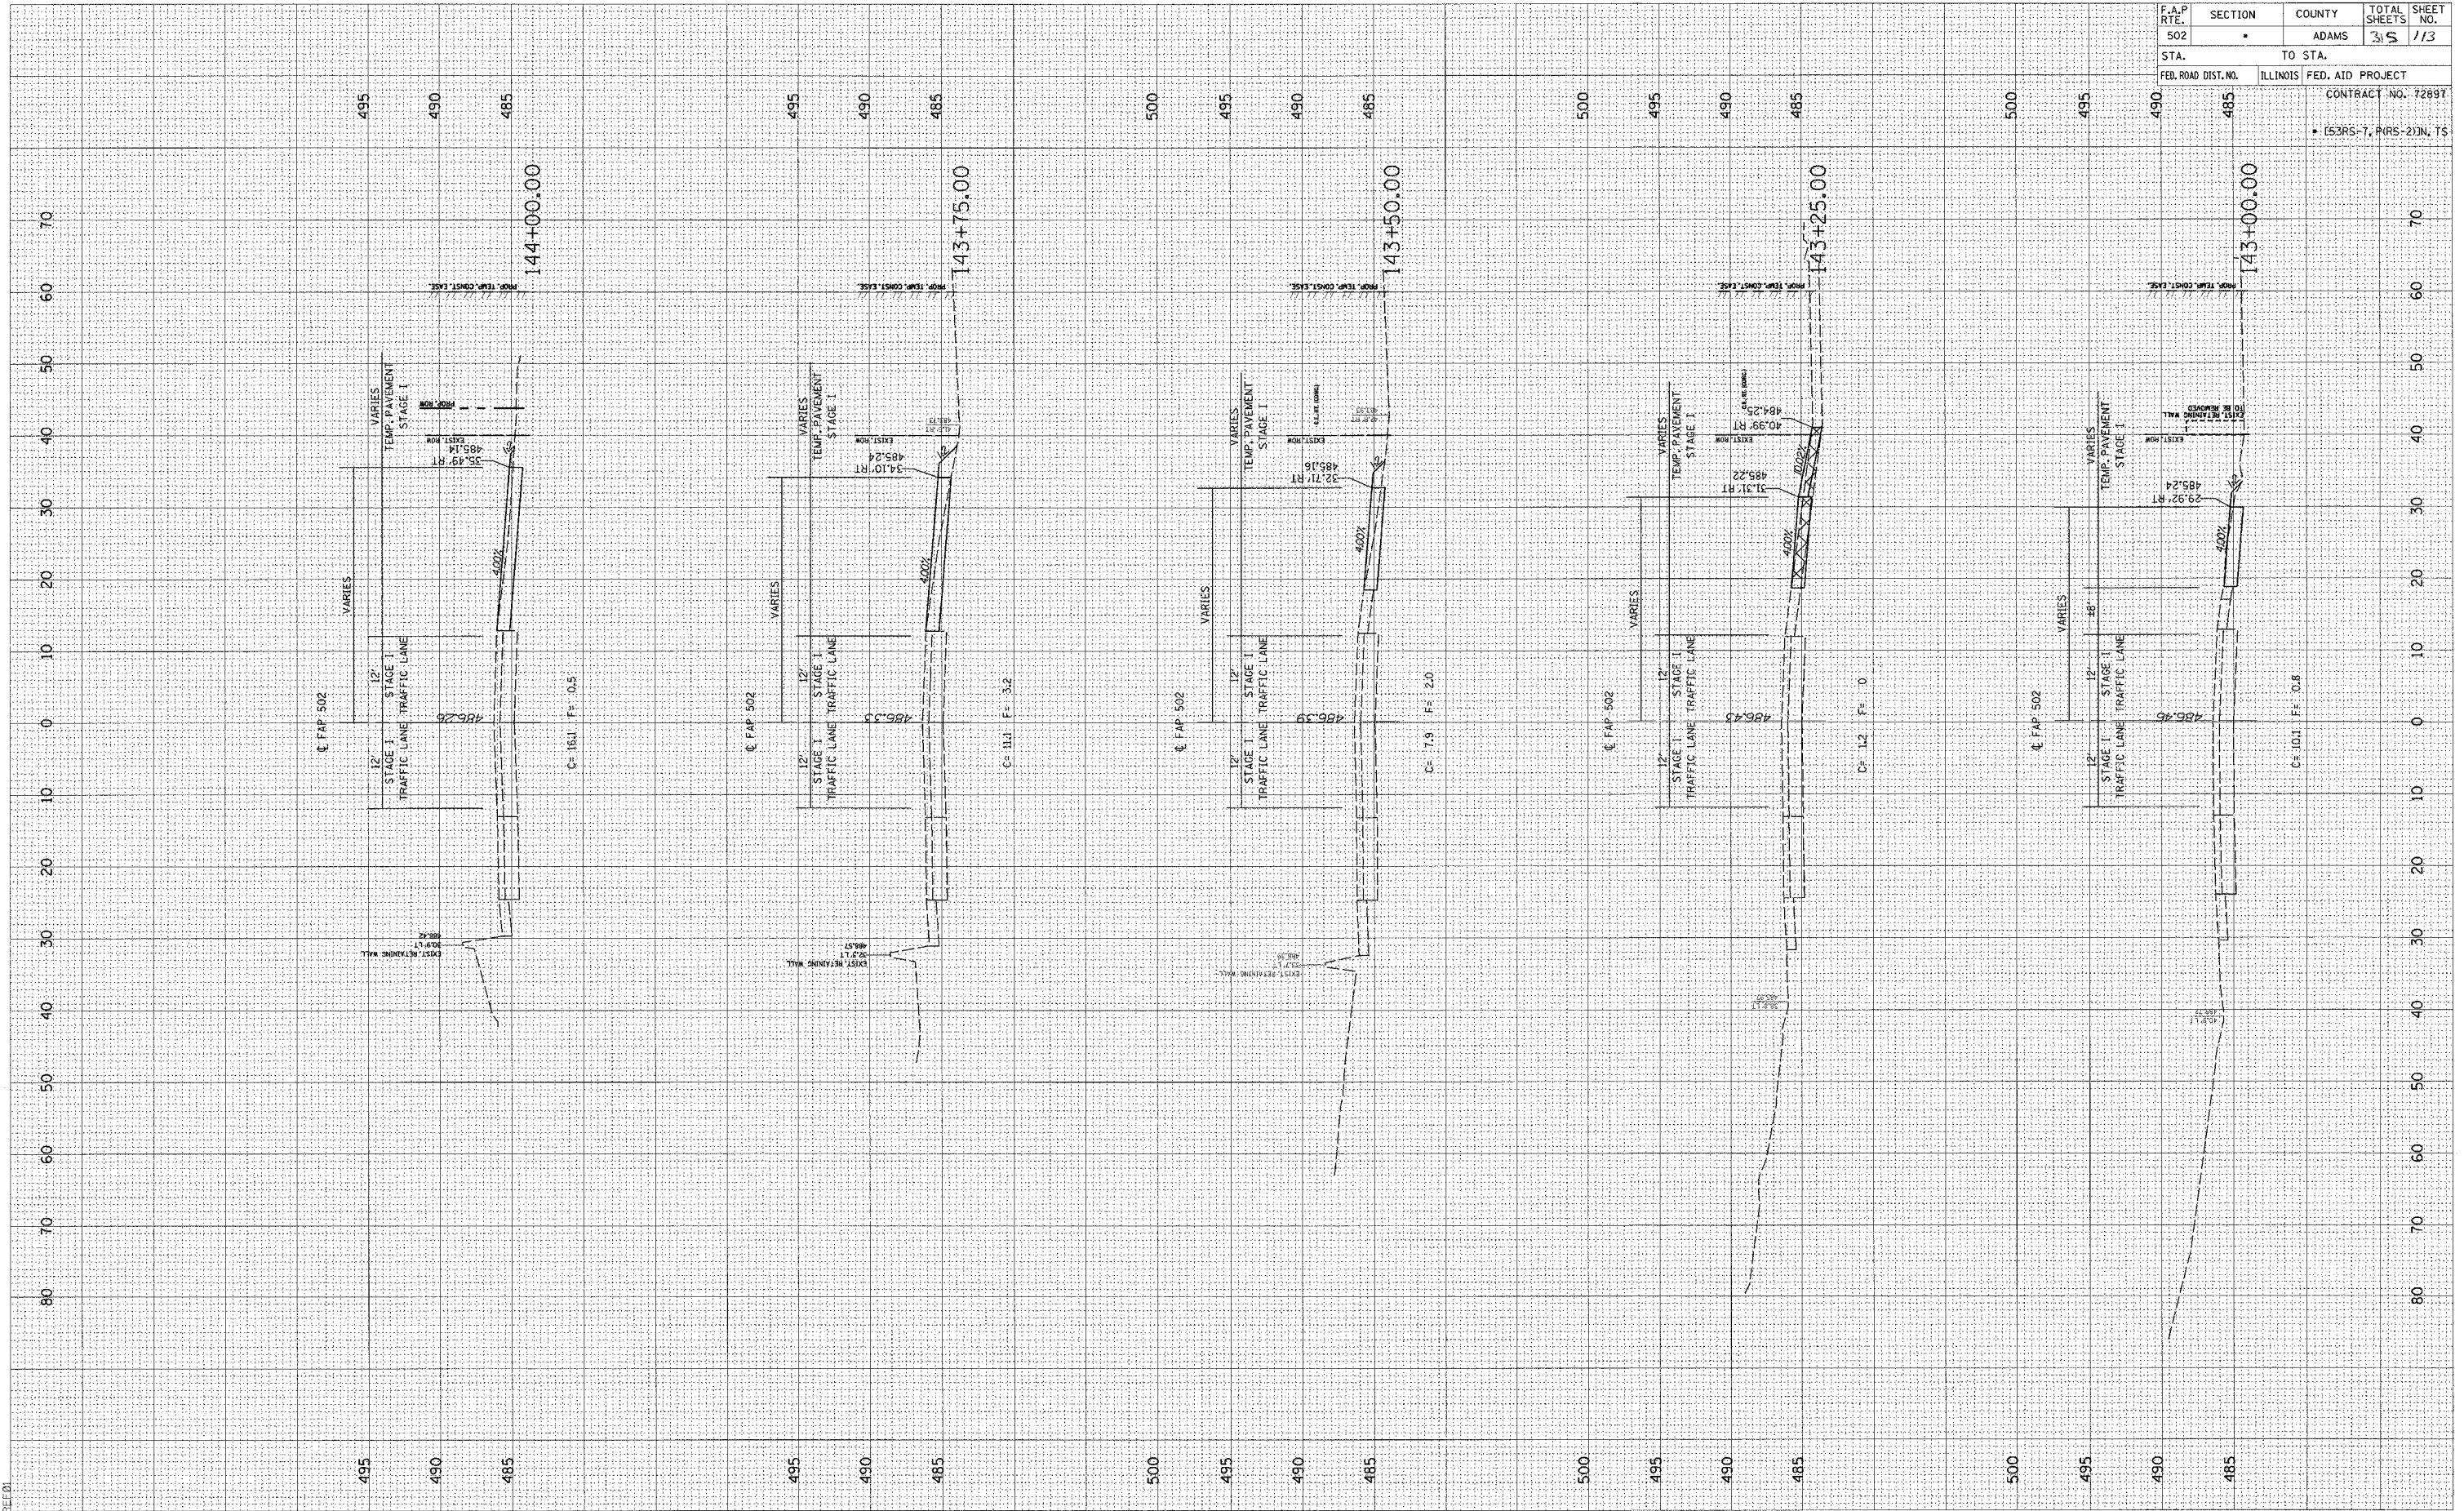

STAGE 1 - FAP 502 (IL 57) STA. 143+00 - 144+00